


FED. NO. DIVISION	STATE	PROJECT
2	OHIO	PCI-1103 (27)

310  
413

LAKE COUNTY  
LAK-1-16.55

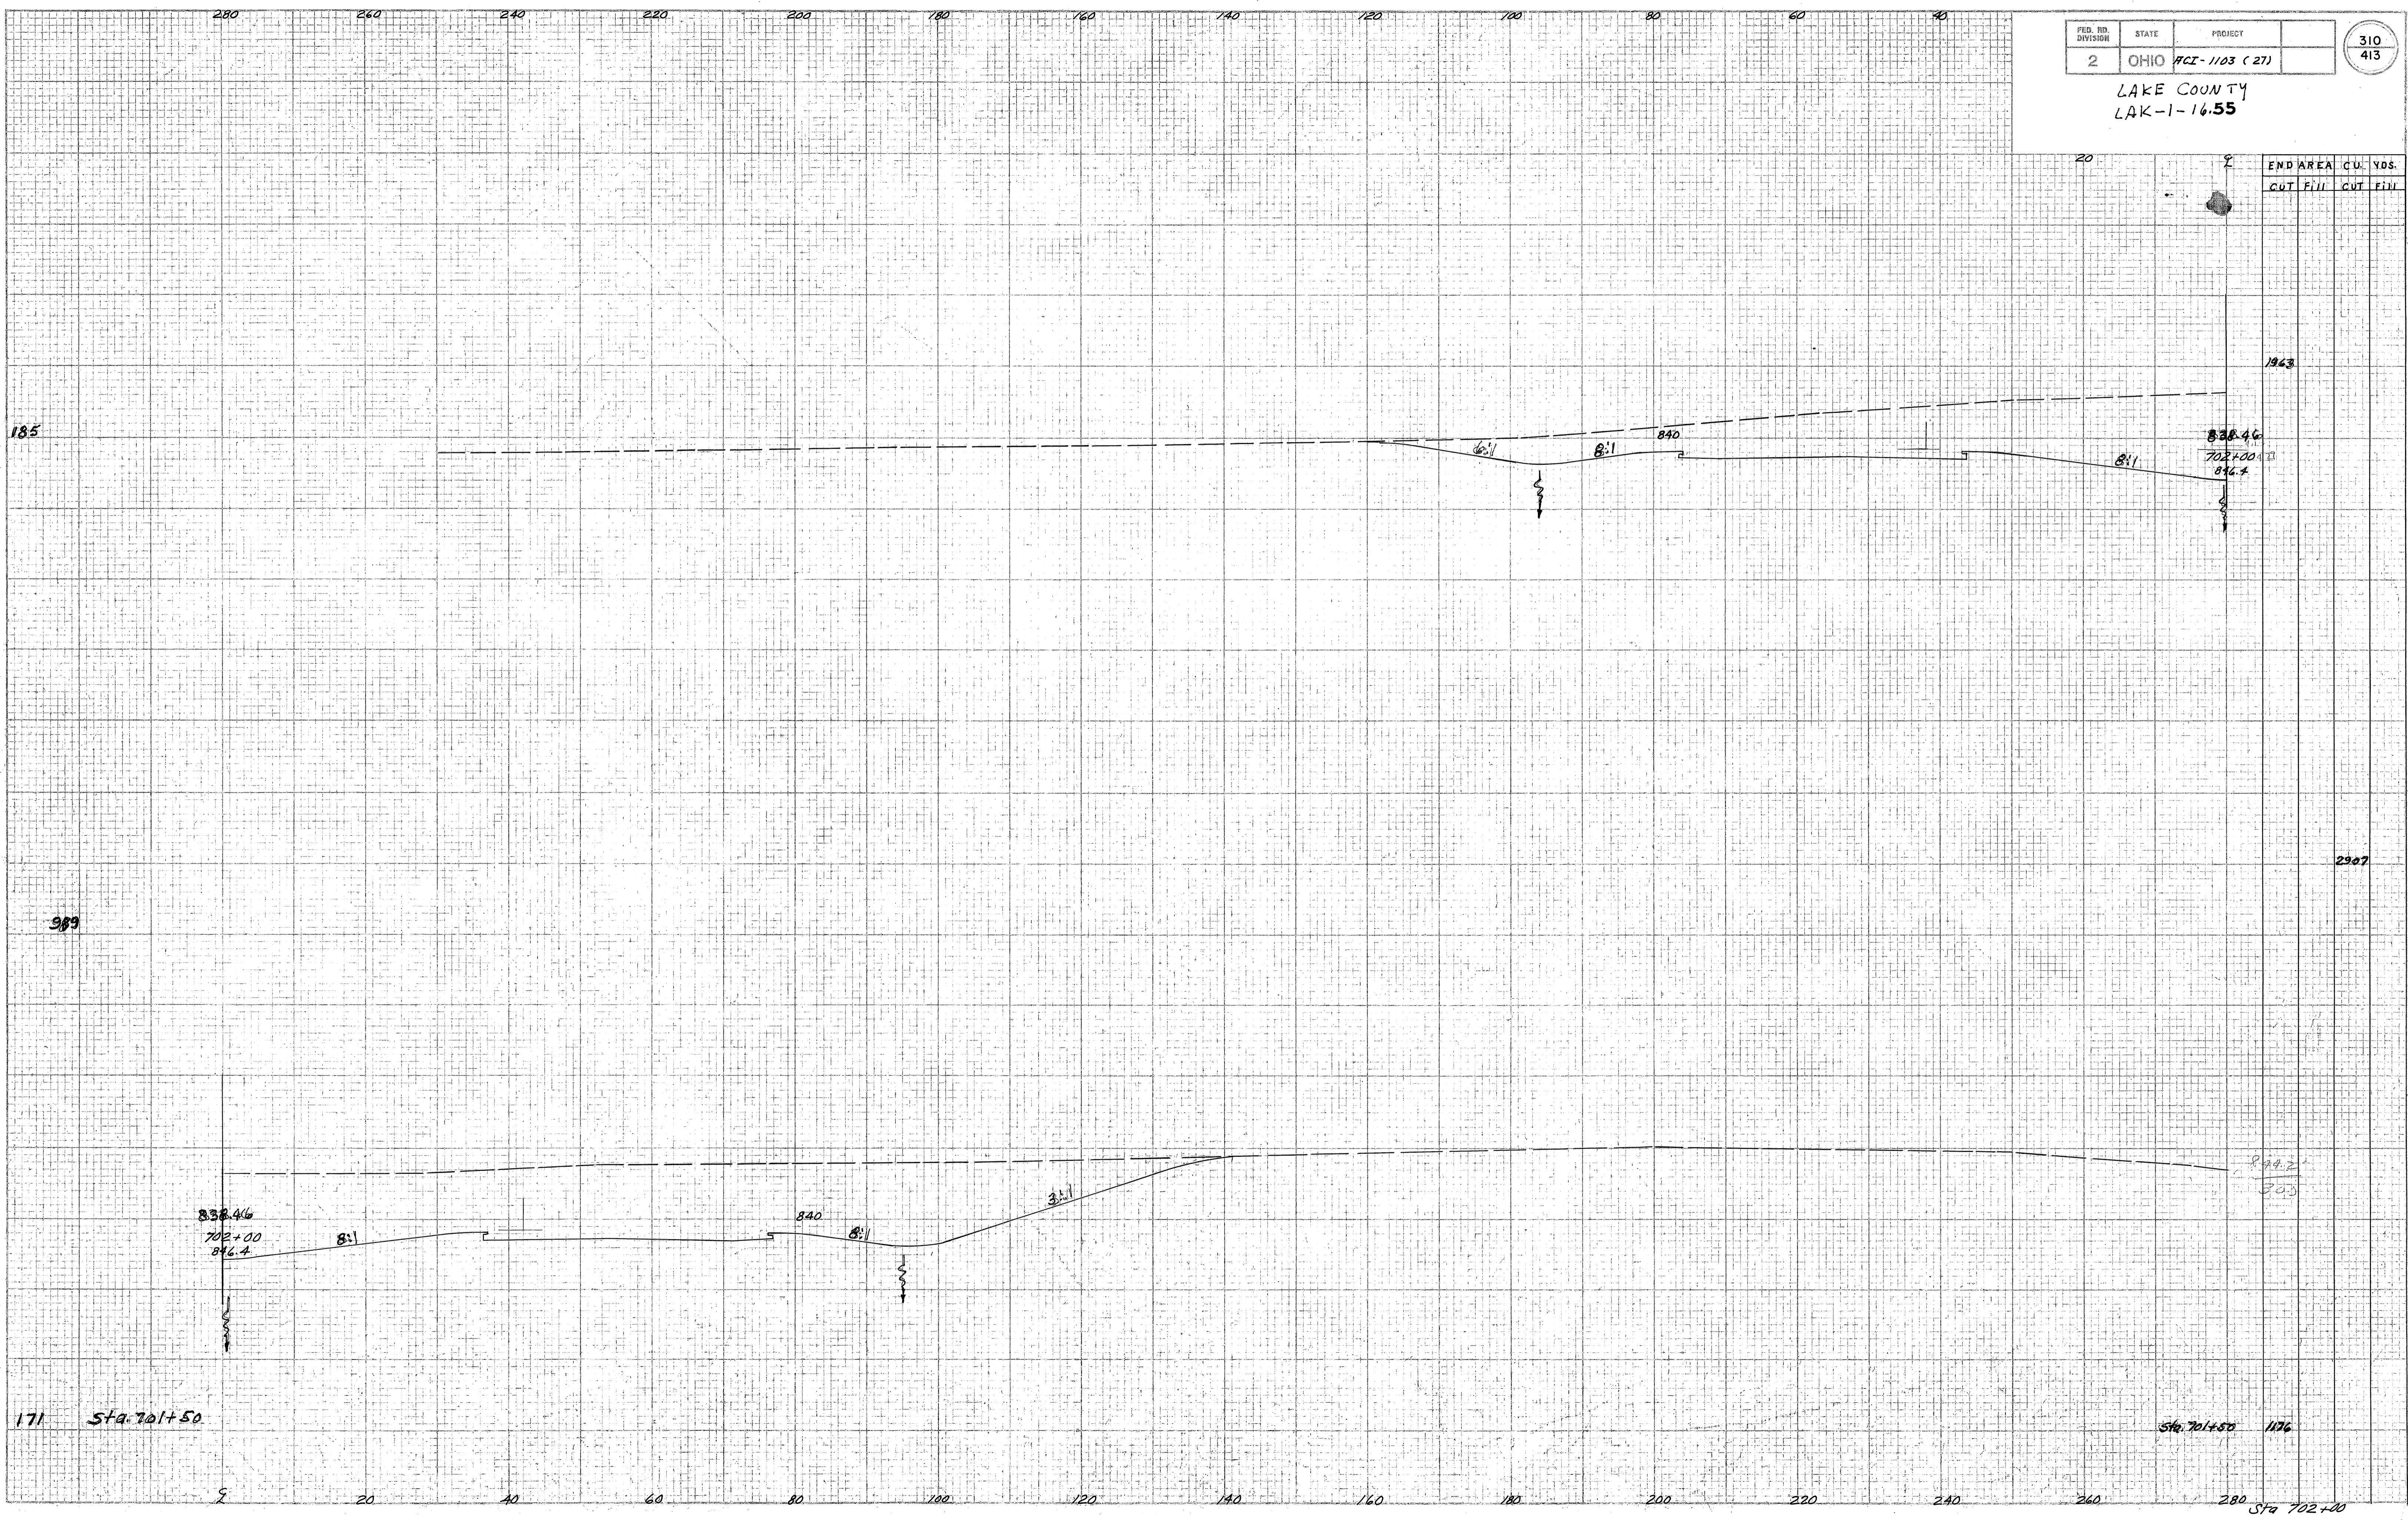

Checked F.S.  
4-21-58

171 Sta. 701+50

Sta. 701+50 1176

Sta 702+00