


SEEDING
END WIDTH STA. YDS.

2 OHIO AGI-1103(27)

315
413

LAKE COUNTY
LAK-1-16.55

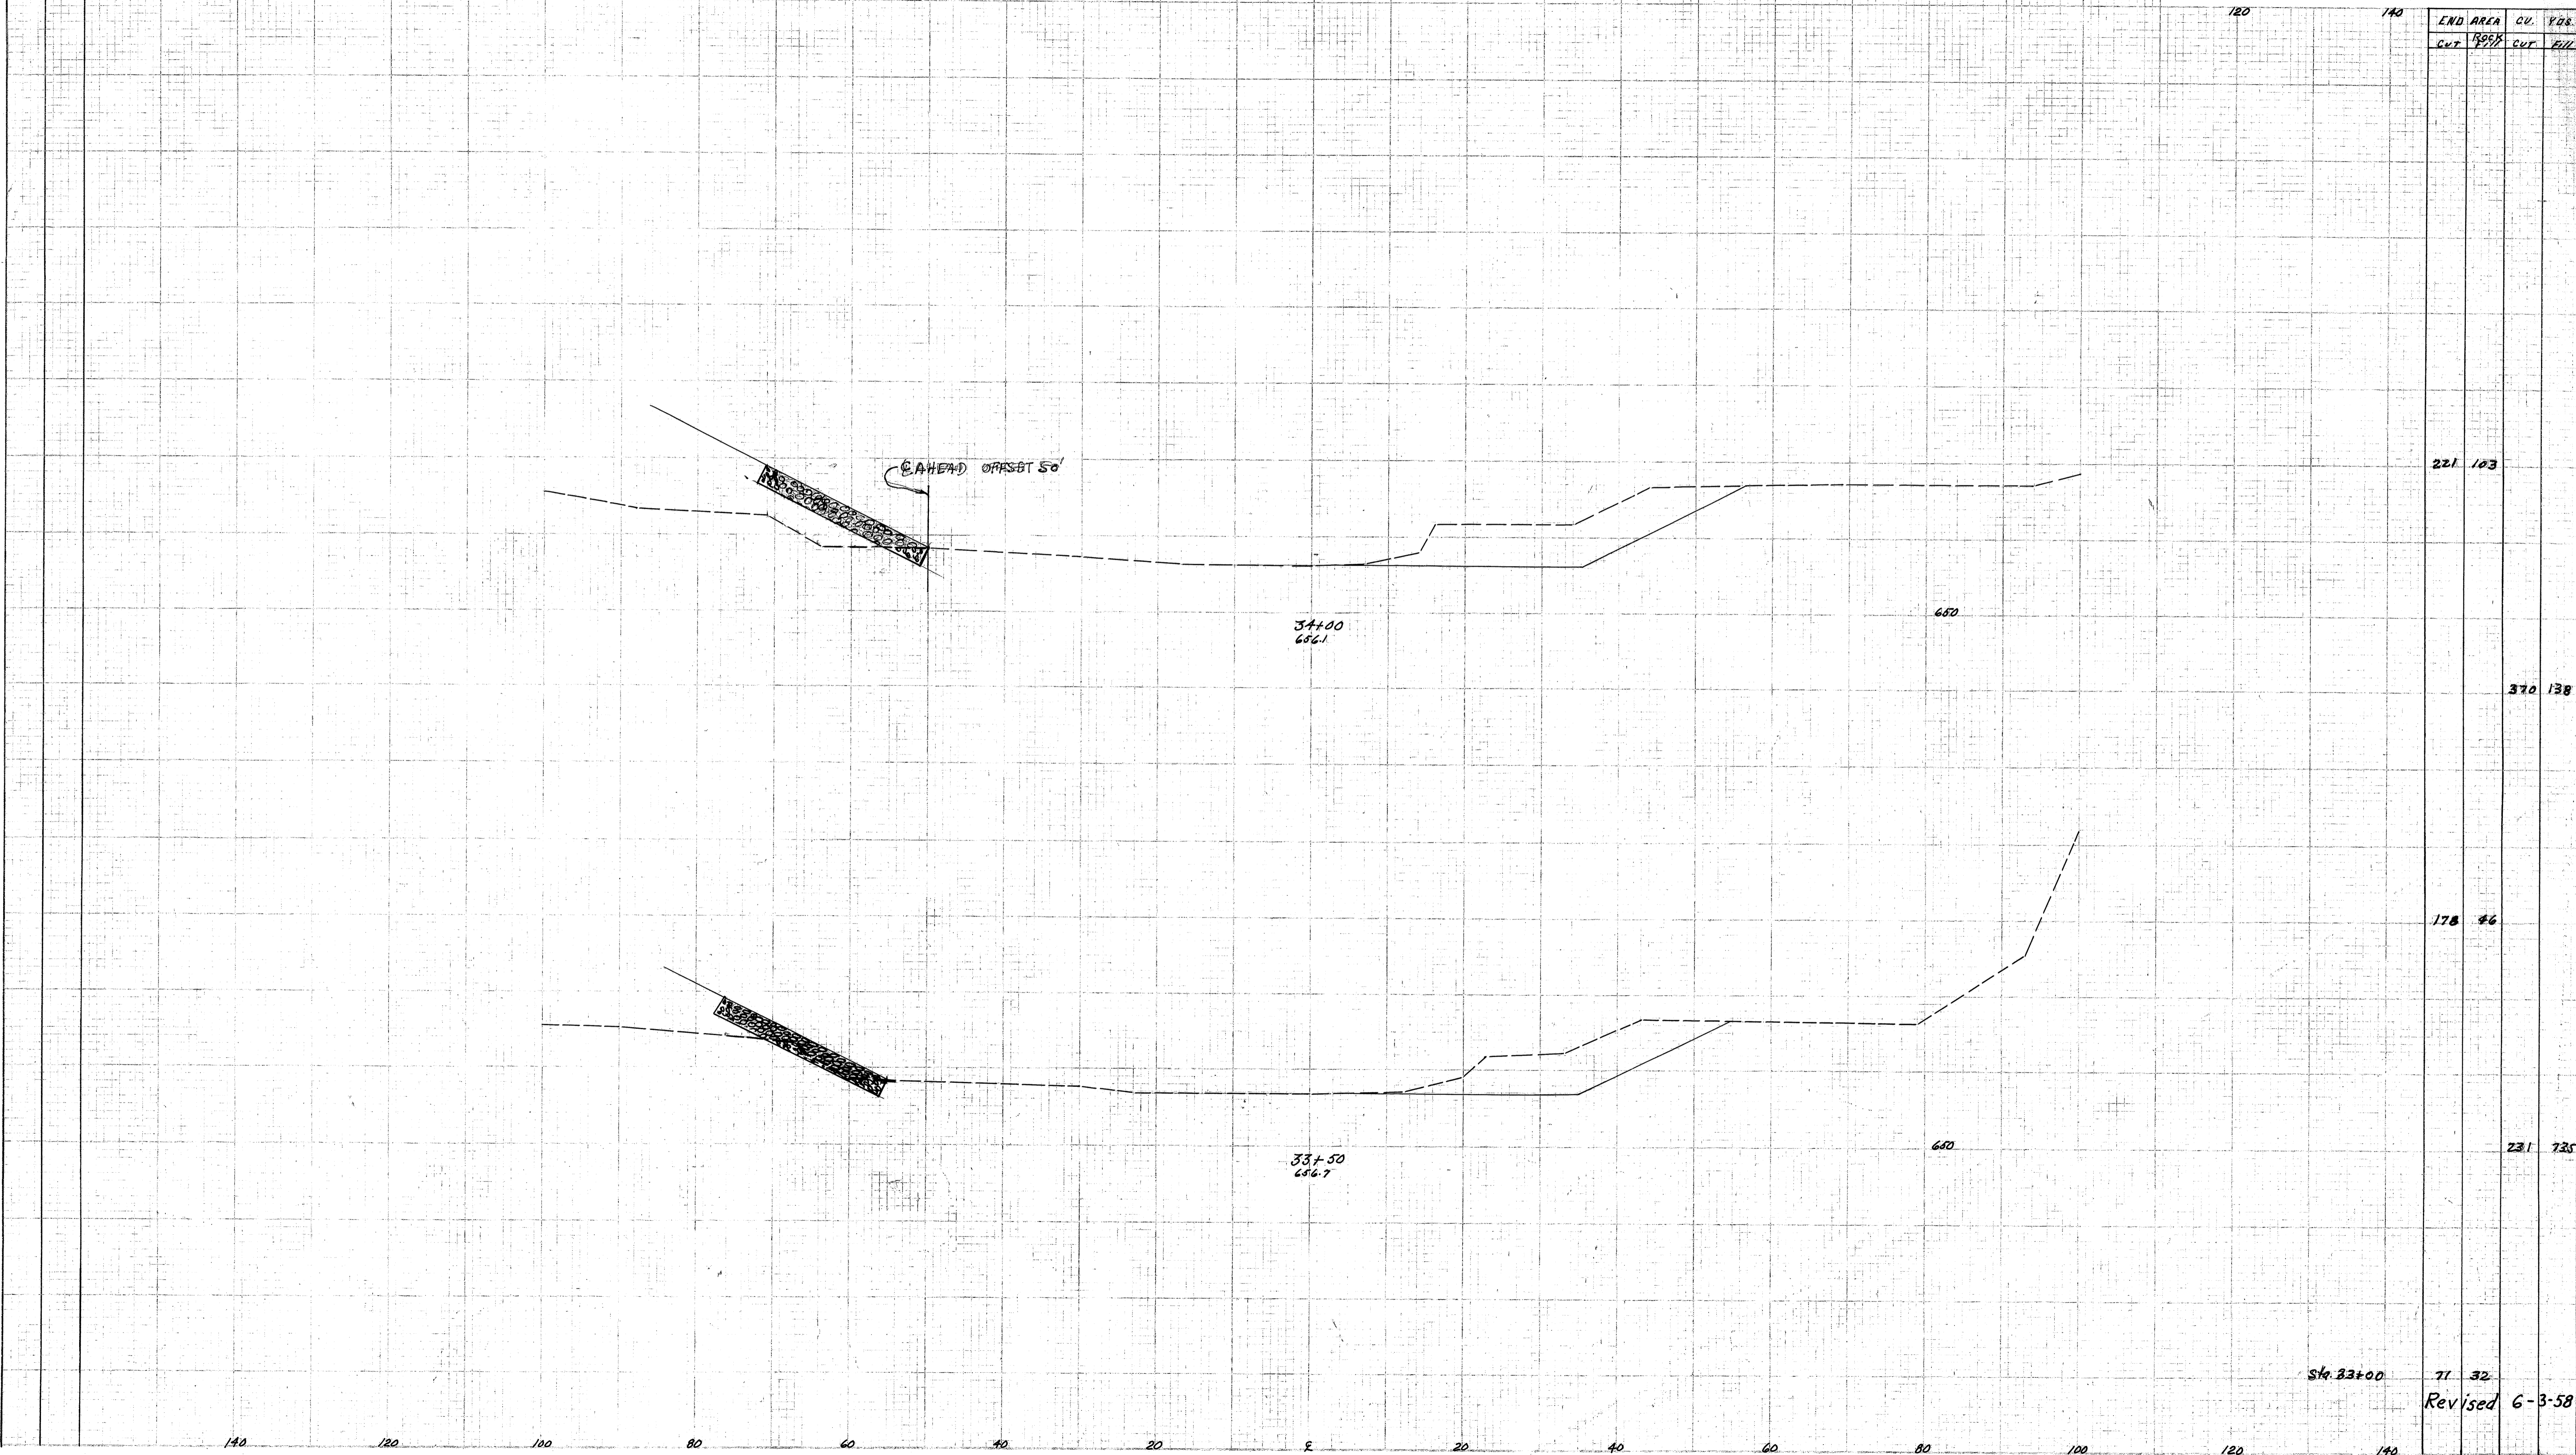

END AREA	CU. YDS.
CUT	FILL

221	103
-----	-----

370	138
-----	-----

178	46
-----	----

231	735
-----	-----

71	32
----	----

Revised 6-3-58

Sta. 33+00

Sta. 33+50 to 34+00

WEL. 4-3-58
WEL. 4-3-58

5618

Perino Creek