


S-M
S

W-5

FED. RD. DIVISION	STATE	PROJECT
2	OHIO	ACT-1103 (27)

316
413

LAKE COUNTY
LAK-1-16.55
LAK-90-19.21

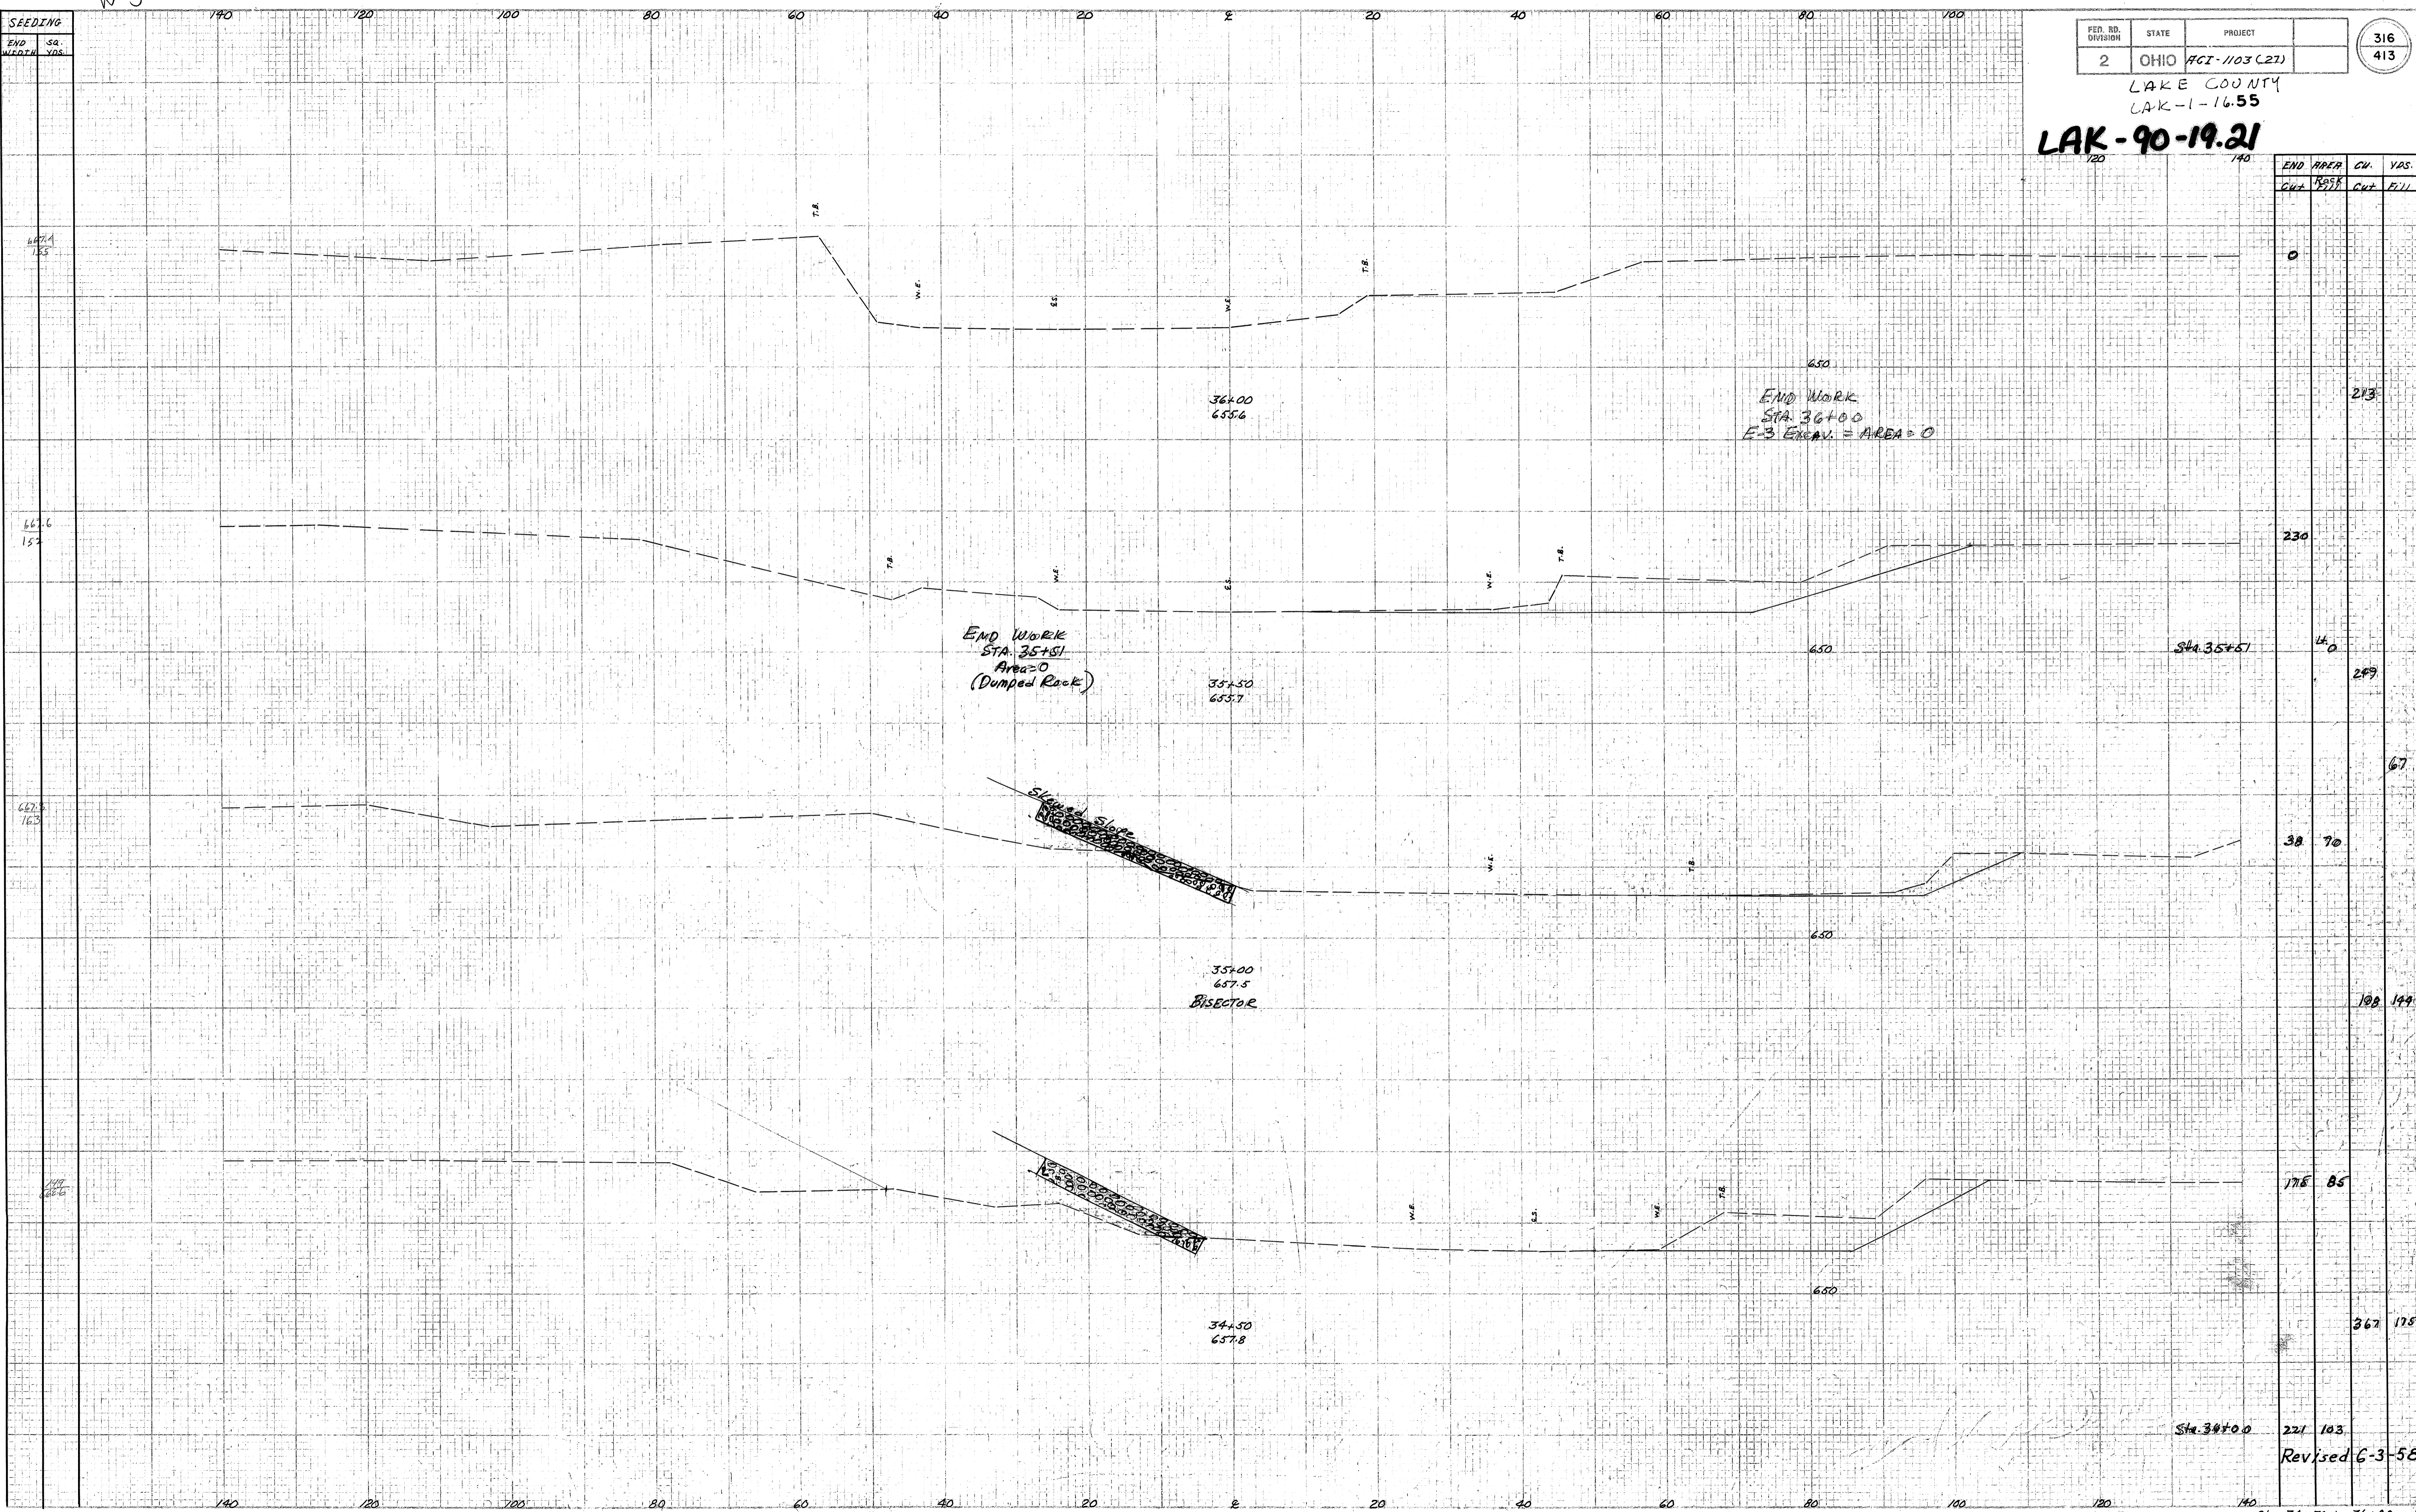

2-1-58
LAK-D.P.A.B. 1-58
6-3-58

Sta. 34+50 to 36+00
Prime Gravel