



LAKE COUNTY
LAK-1-16.55

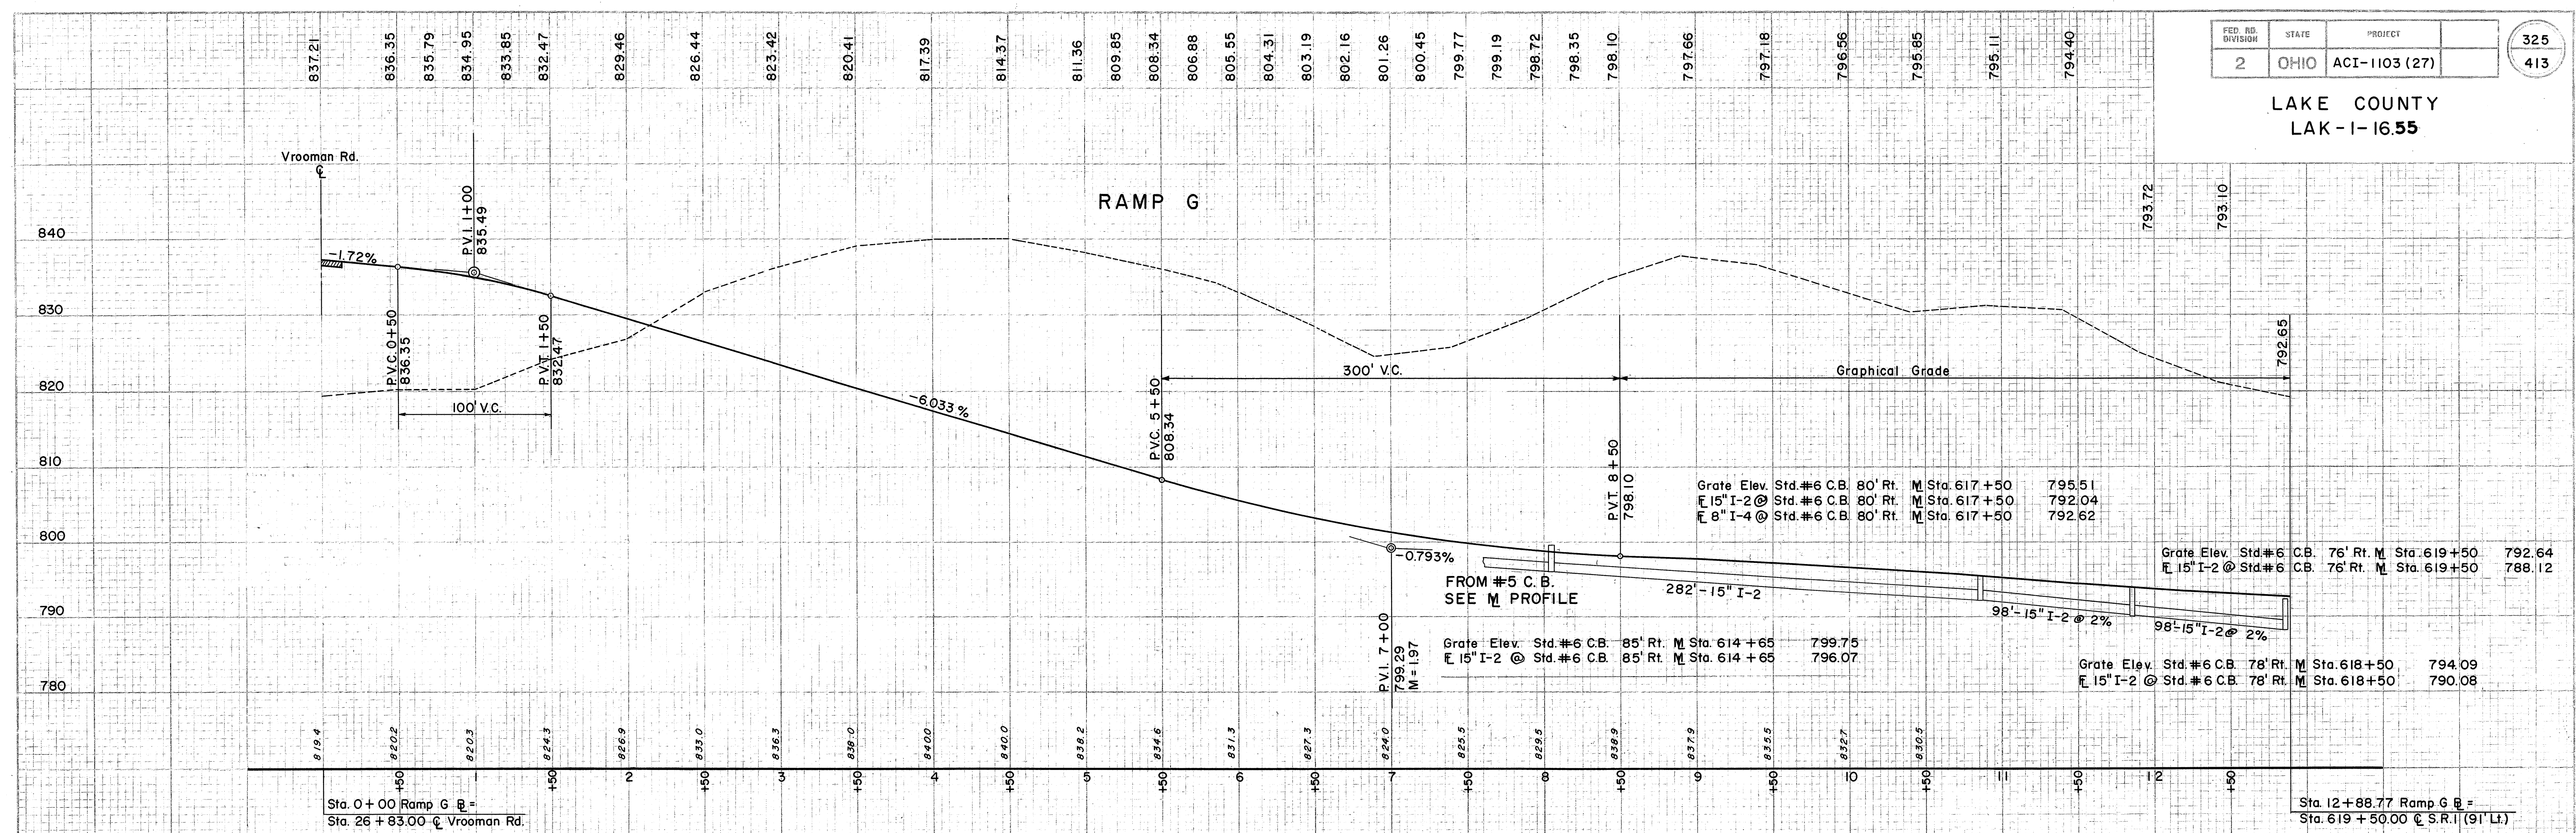

EXCAVATION	= 31,014 C.Y.
EMBANKMENT	= 3,990 C.Y.
EMBANKMENT + 22%	= 4,868 C.Y.

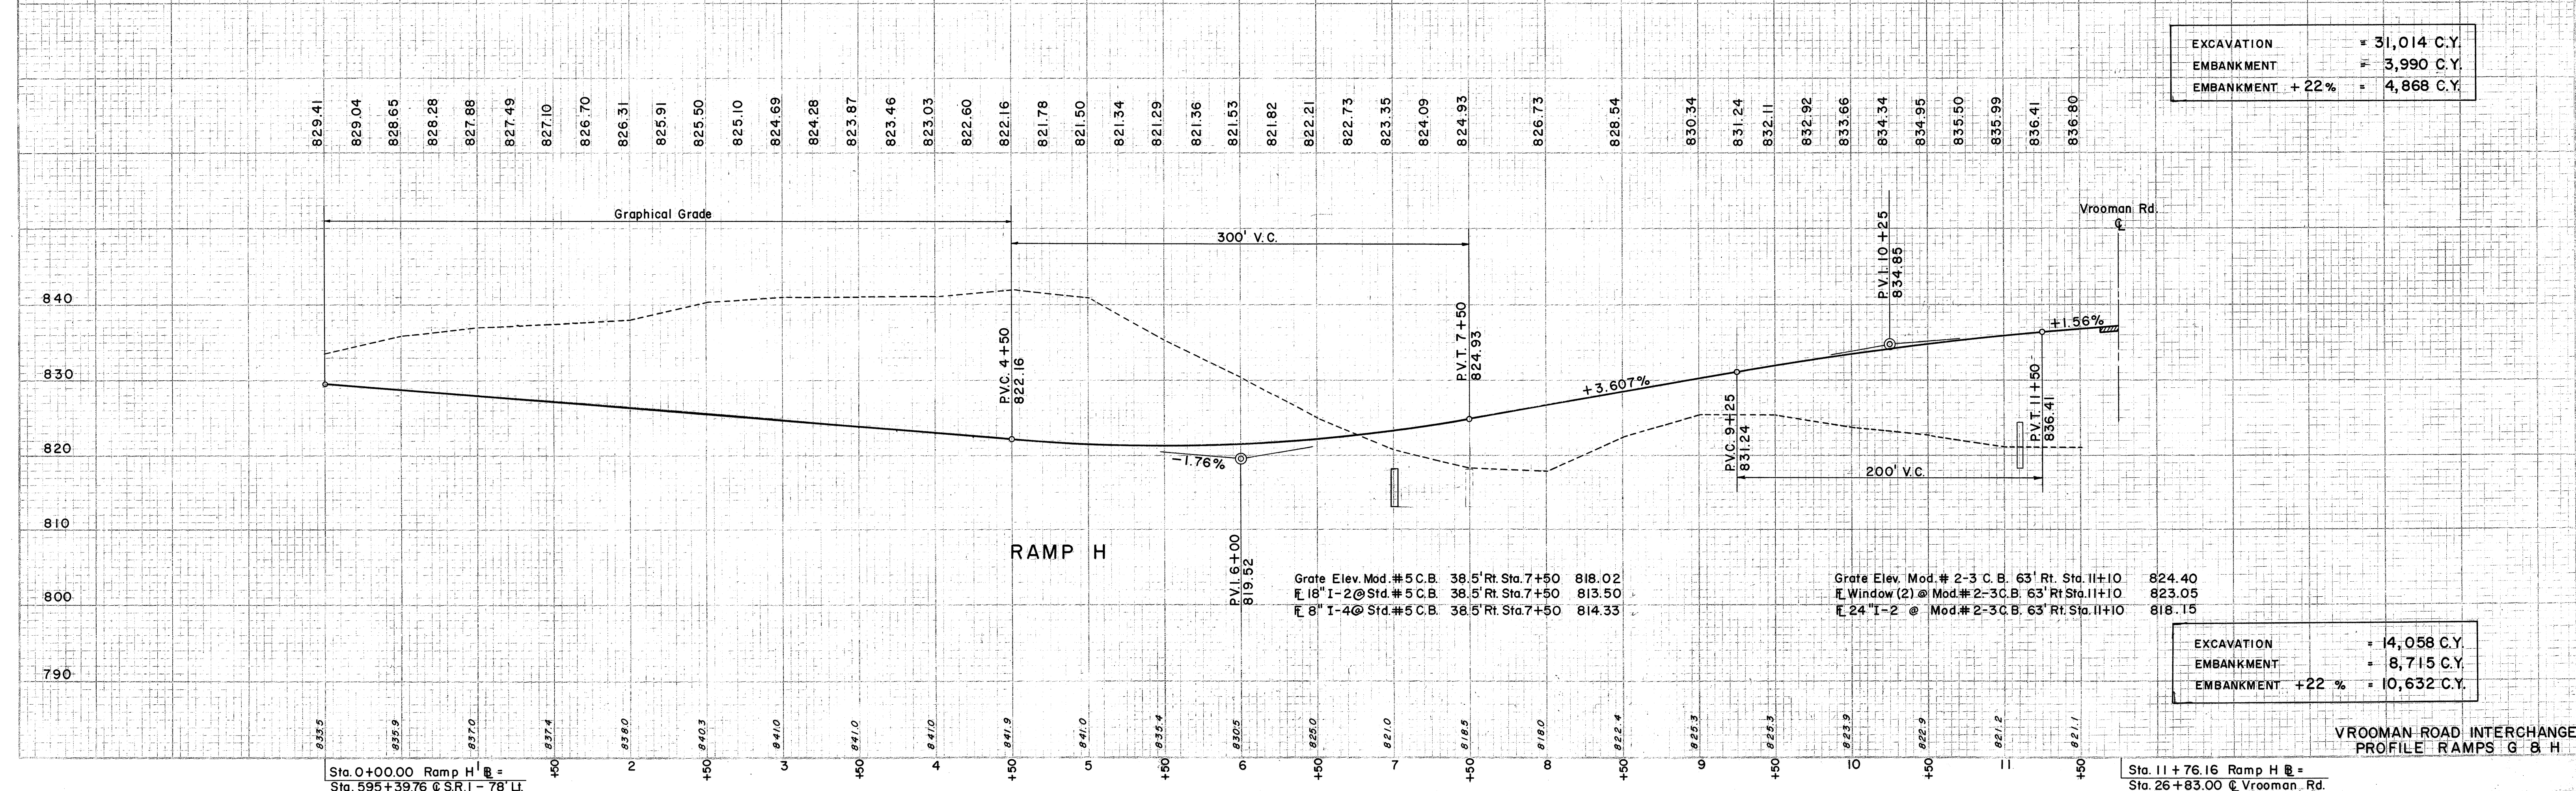

EXCAVATION	= 14,058 C.Y.
EMBANKMENT	= 8,715 C.Y.
EMBANKMENT + 22%	= 10,632 C.Y.

VROOMAN ROAD INTERCHANGE
PROFILE RAMPS G & H