


LAKE COUNTY
LAK-I-1655

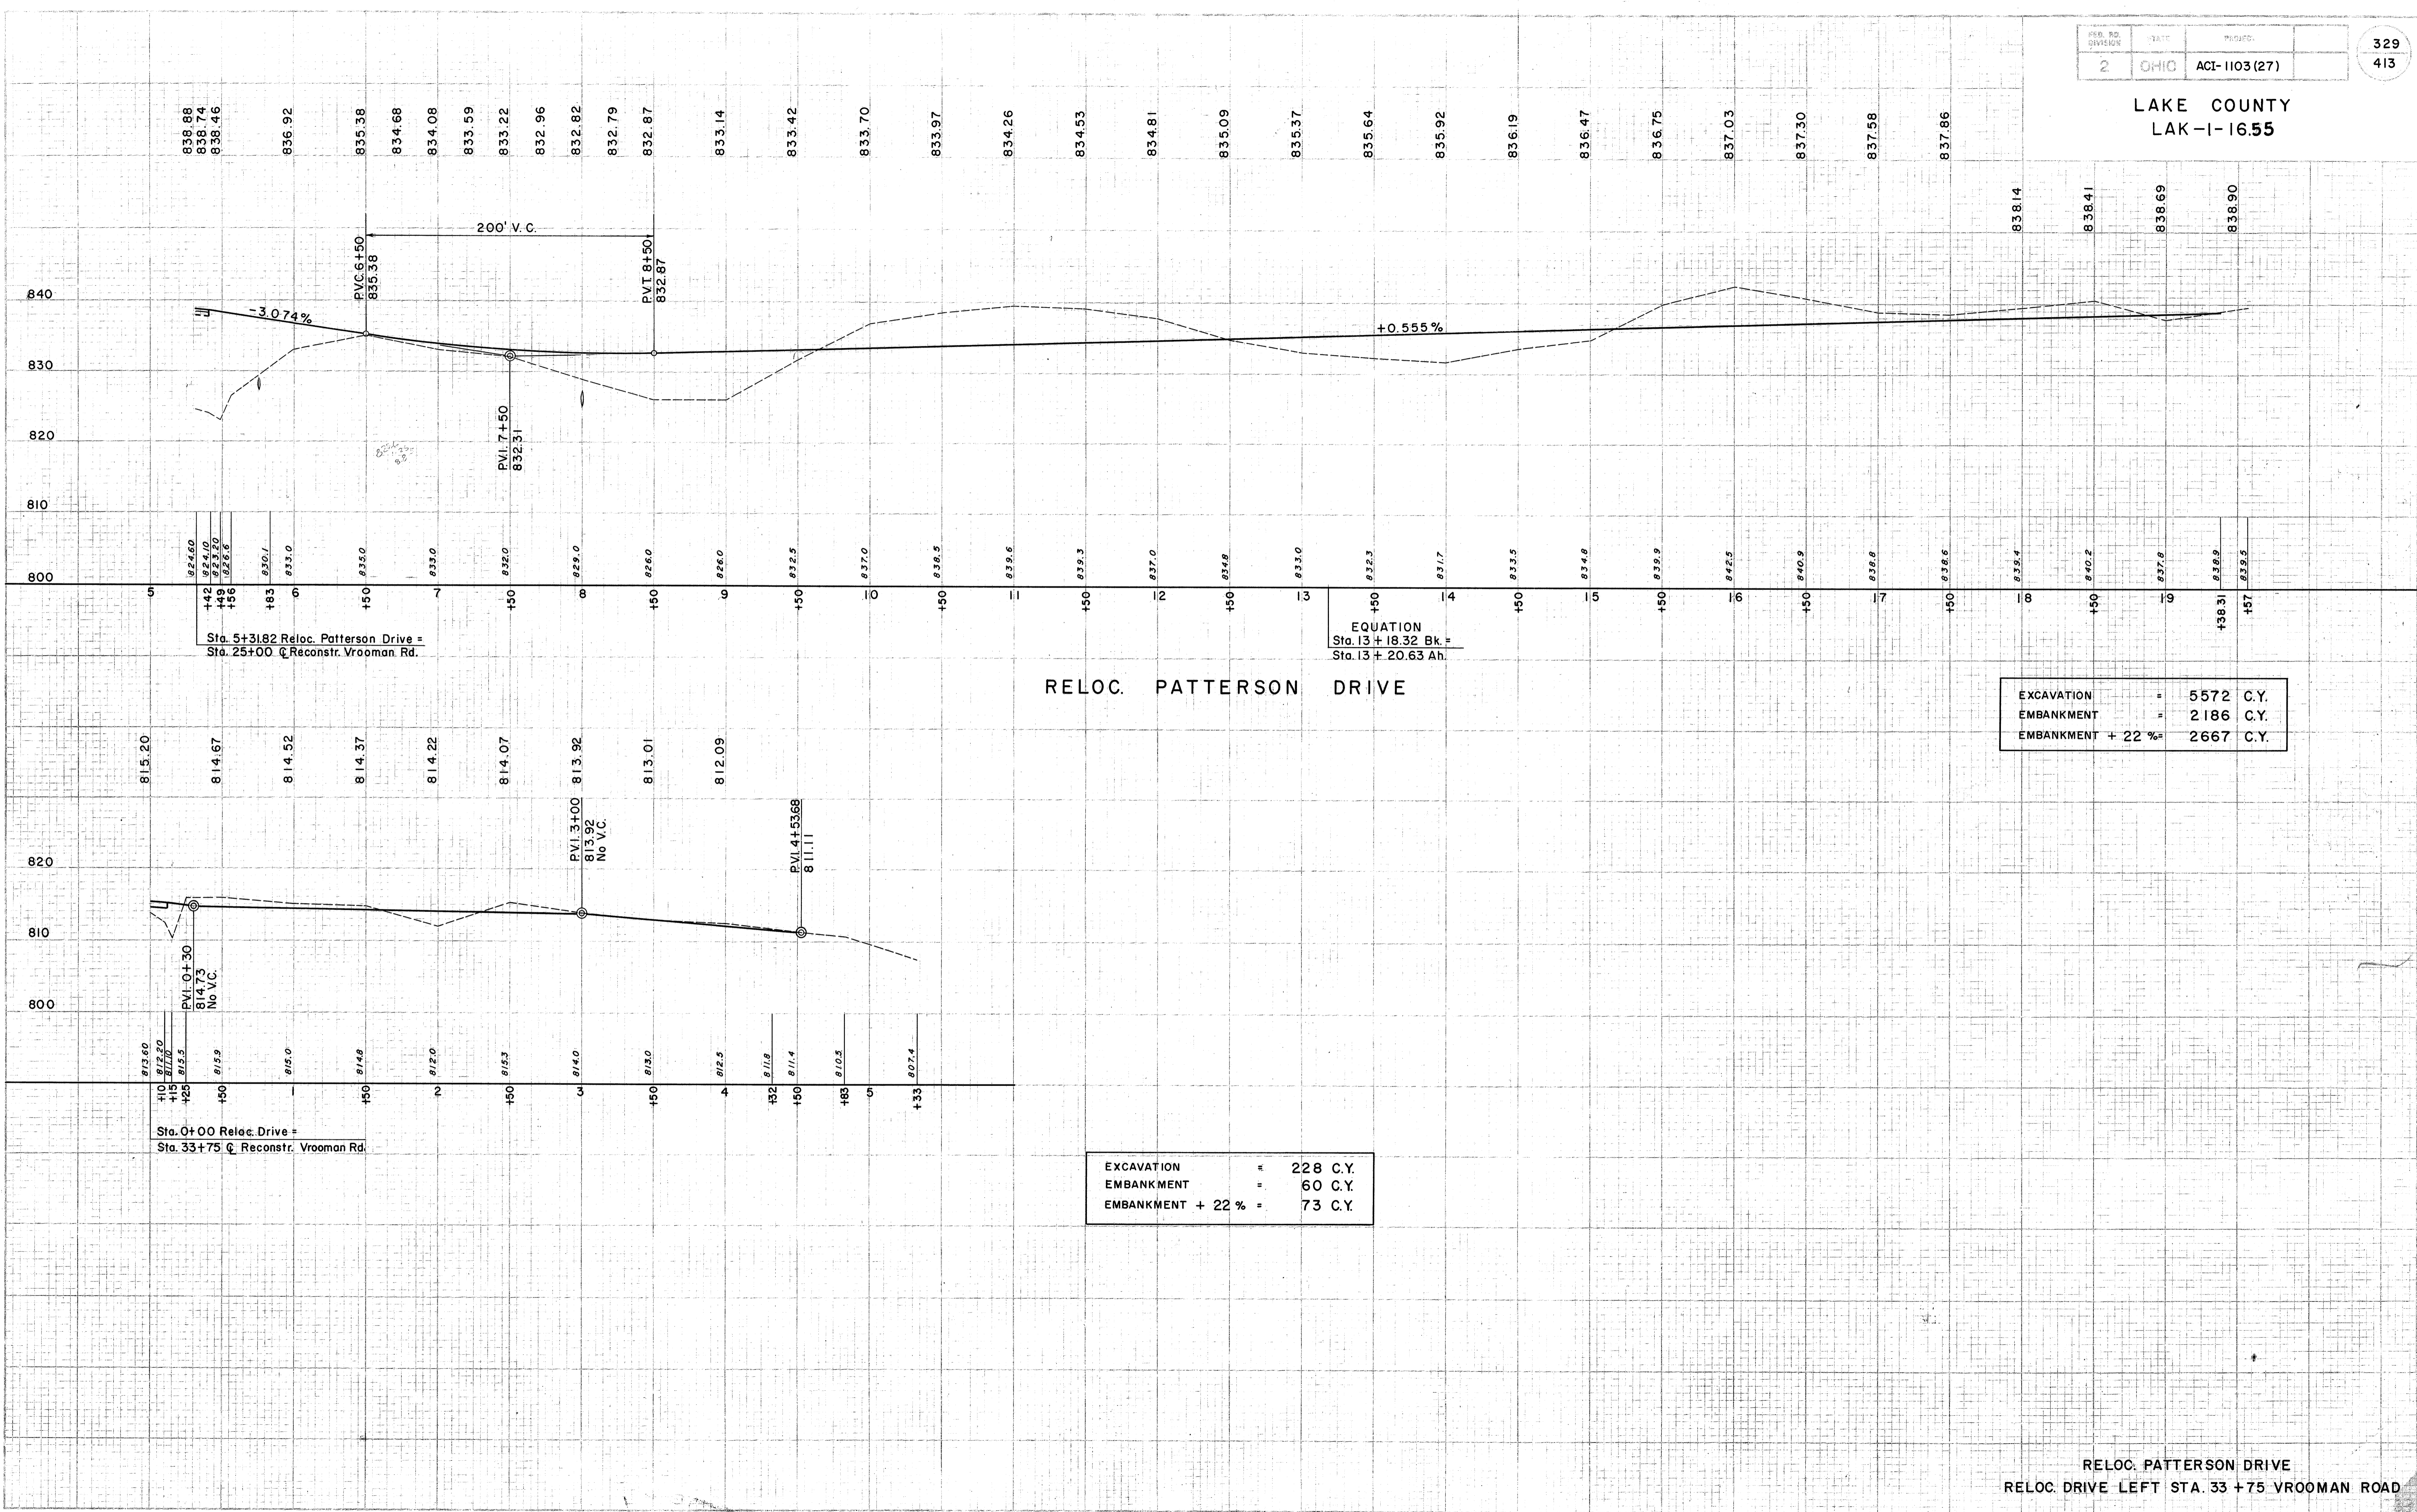

Sta. 5+31.82 Reloc. Patterson Drive =
Sta. 25+00 @ Reconstr. Vrooman Rd.

EQUATION
Sta. 13 + 18.32 Bk =
Sta. 13 + 20.63 Ah.

RELOC. PATTERSON DRIVE

EXCAVATION	=	5572 C.Y.
EMBANKMENT	=	2186 C.Y.
EMBANKMENT + 22 %	=	2667 C.Y.

Sta. 0+00 Reloc. Drive =
Sta. 33+75 @ Reconstr. Vrooman Rd.

EXCAVATION	=	228 C.Y.
EMBANKMENT	=	60 C.Y.
EMBANKMENT + 22 %	=	73 C.Y.