


SEEDING
END WIDTH
SA. VDS.

FED. RD. DIVISION	STATE	PROJECT	
2	OHIO	PCI-1103 (27)	

331
413

LAKE COUNTY
LAK-1-16.55

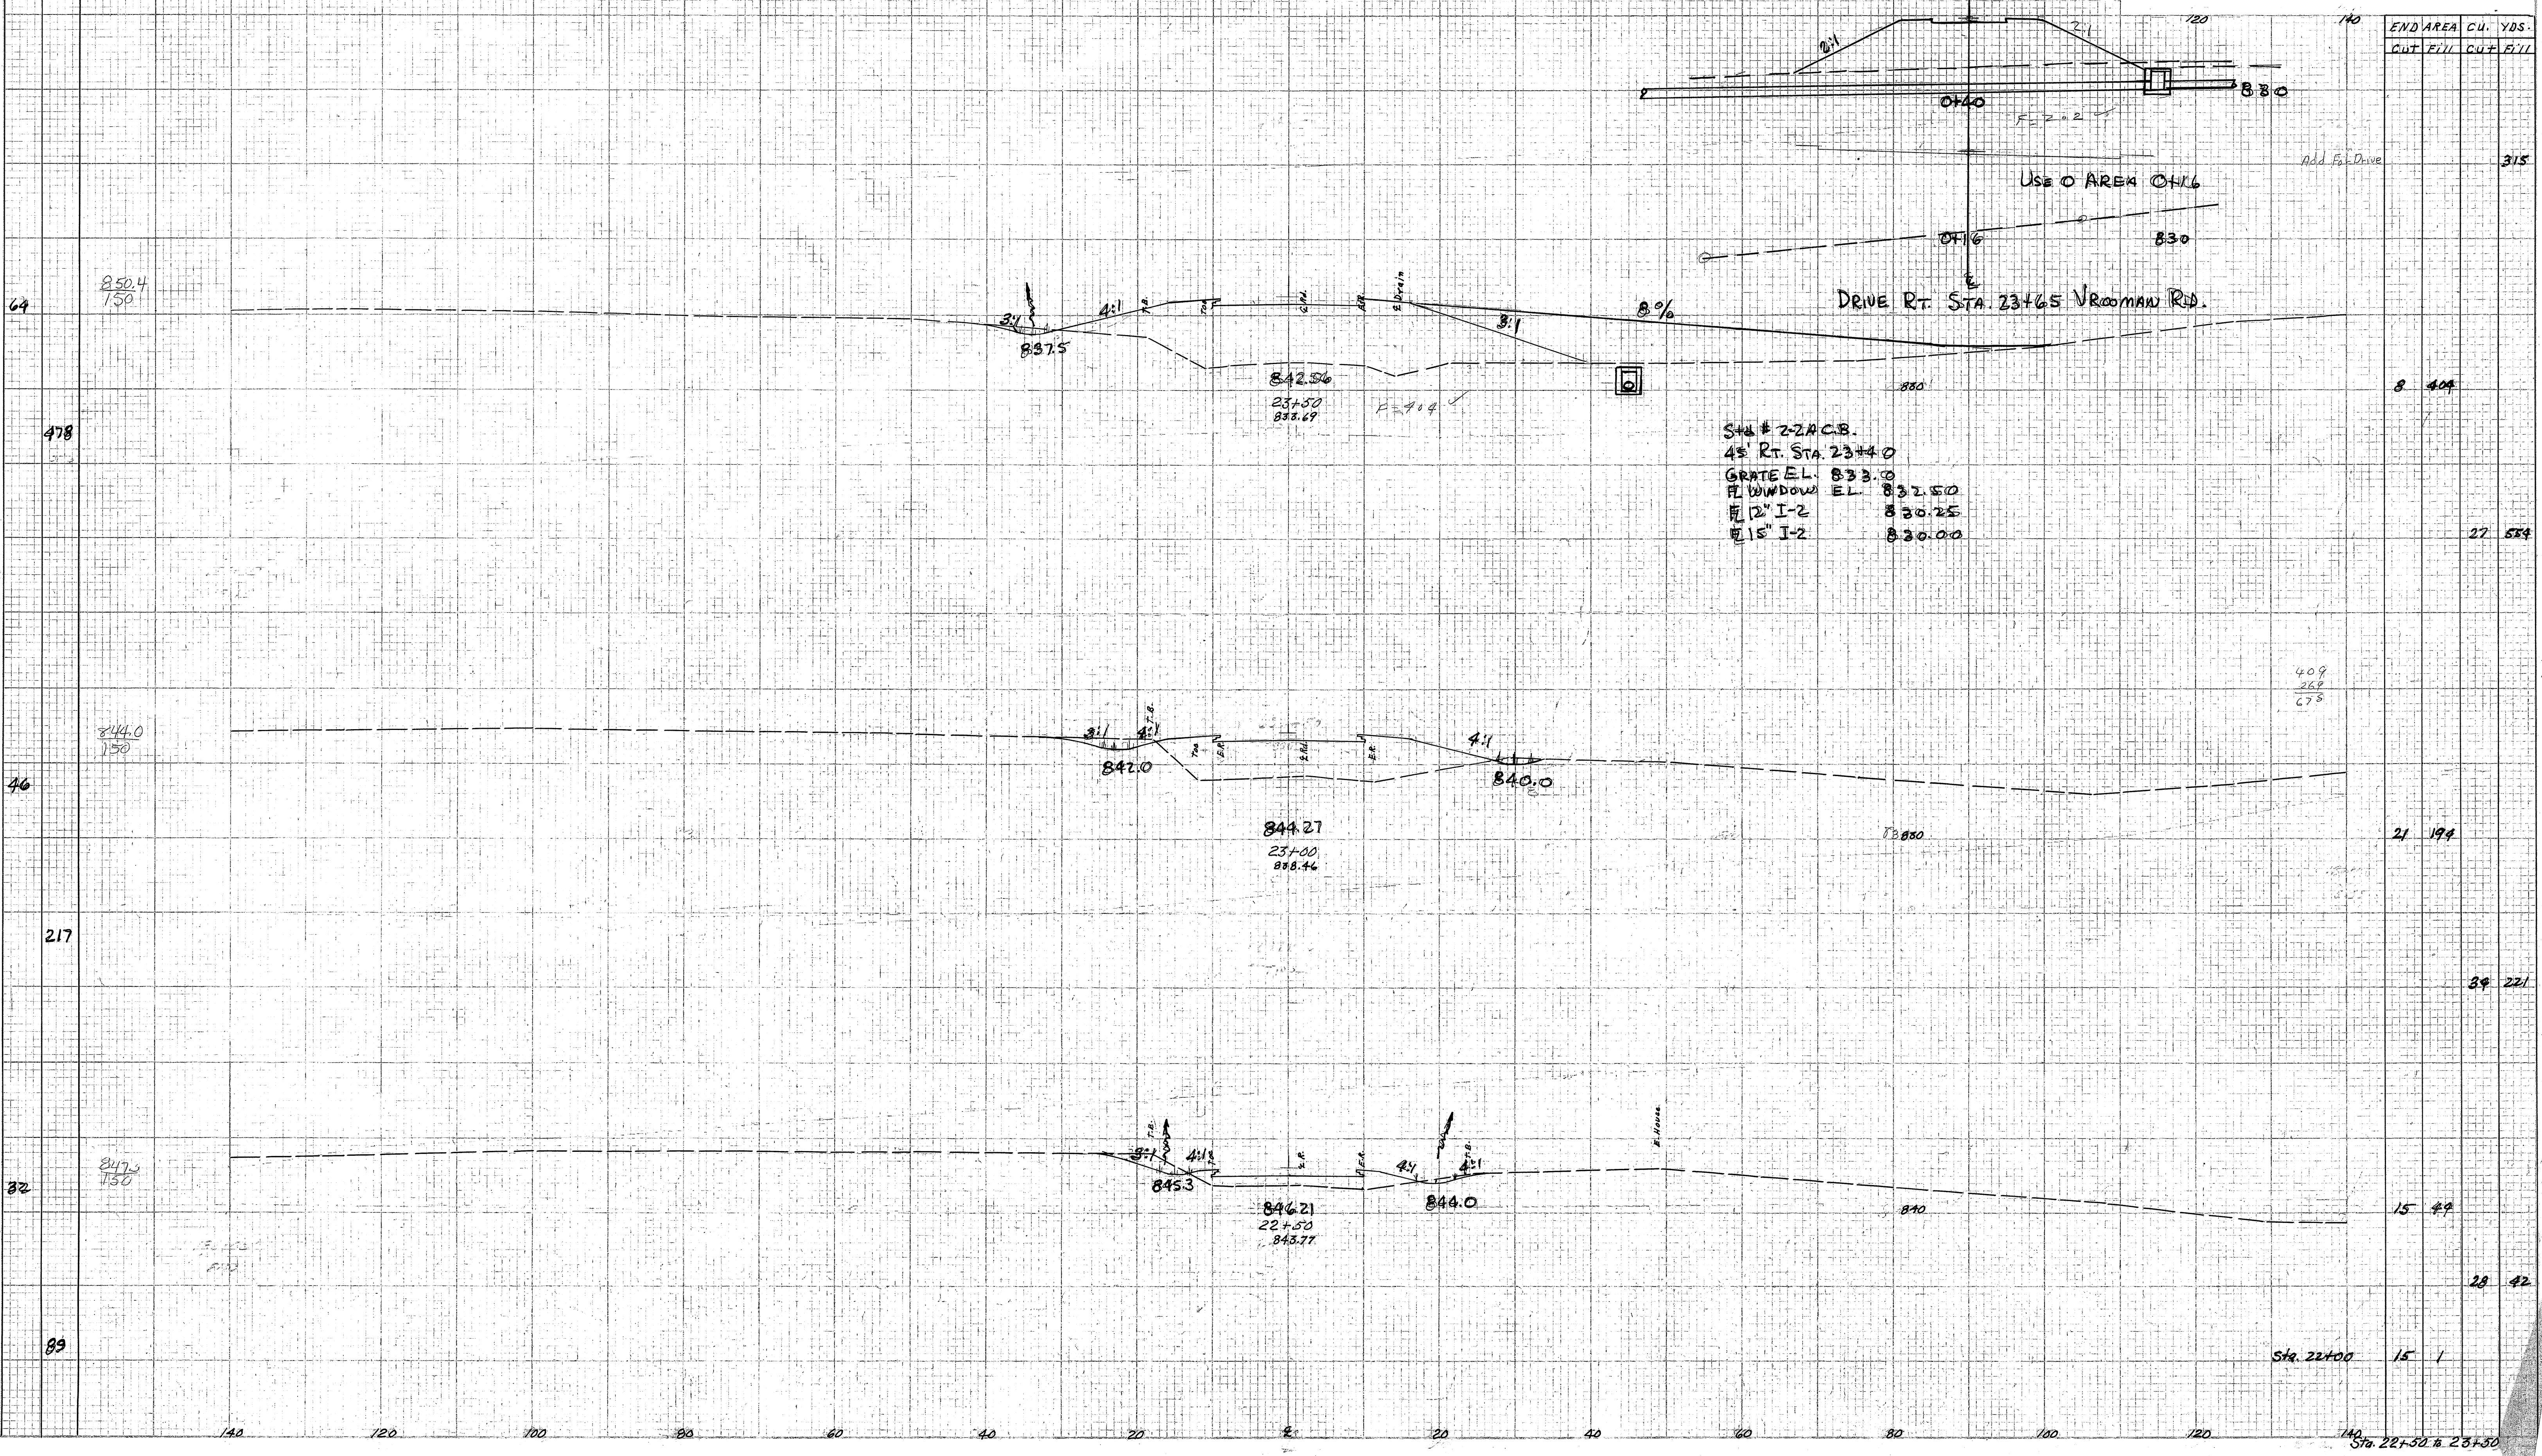

Sta # 2-2 A.C.B.
4' RT. STA. 23+40
GRATE EL. 833.0
FLOWDOWN EL. 832.50
#12" I-2 830.25
#15" I-2 830.00

area m.d. 2-58