


SEEDING
 END Sta
 WIDTH Yds

FED. RD. DIVISION	STATE	PROJECT
2	OHIO	HCI-1103 (27)

343
413

LAKE COUNTY
 LAK-1-16.55

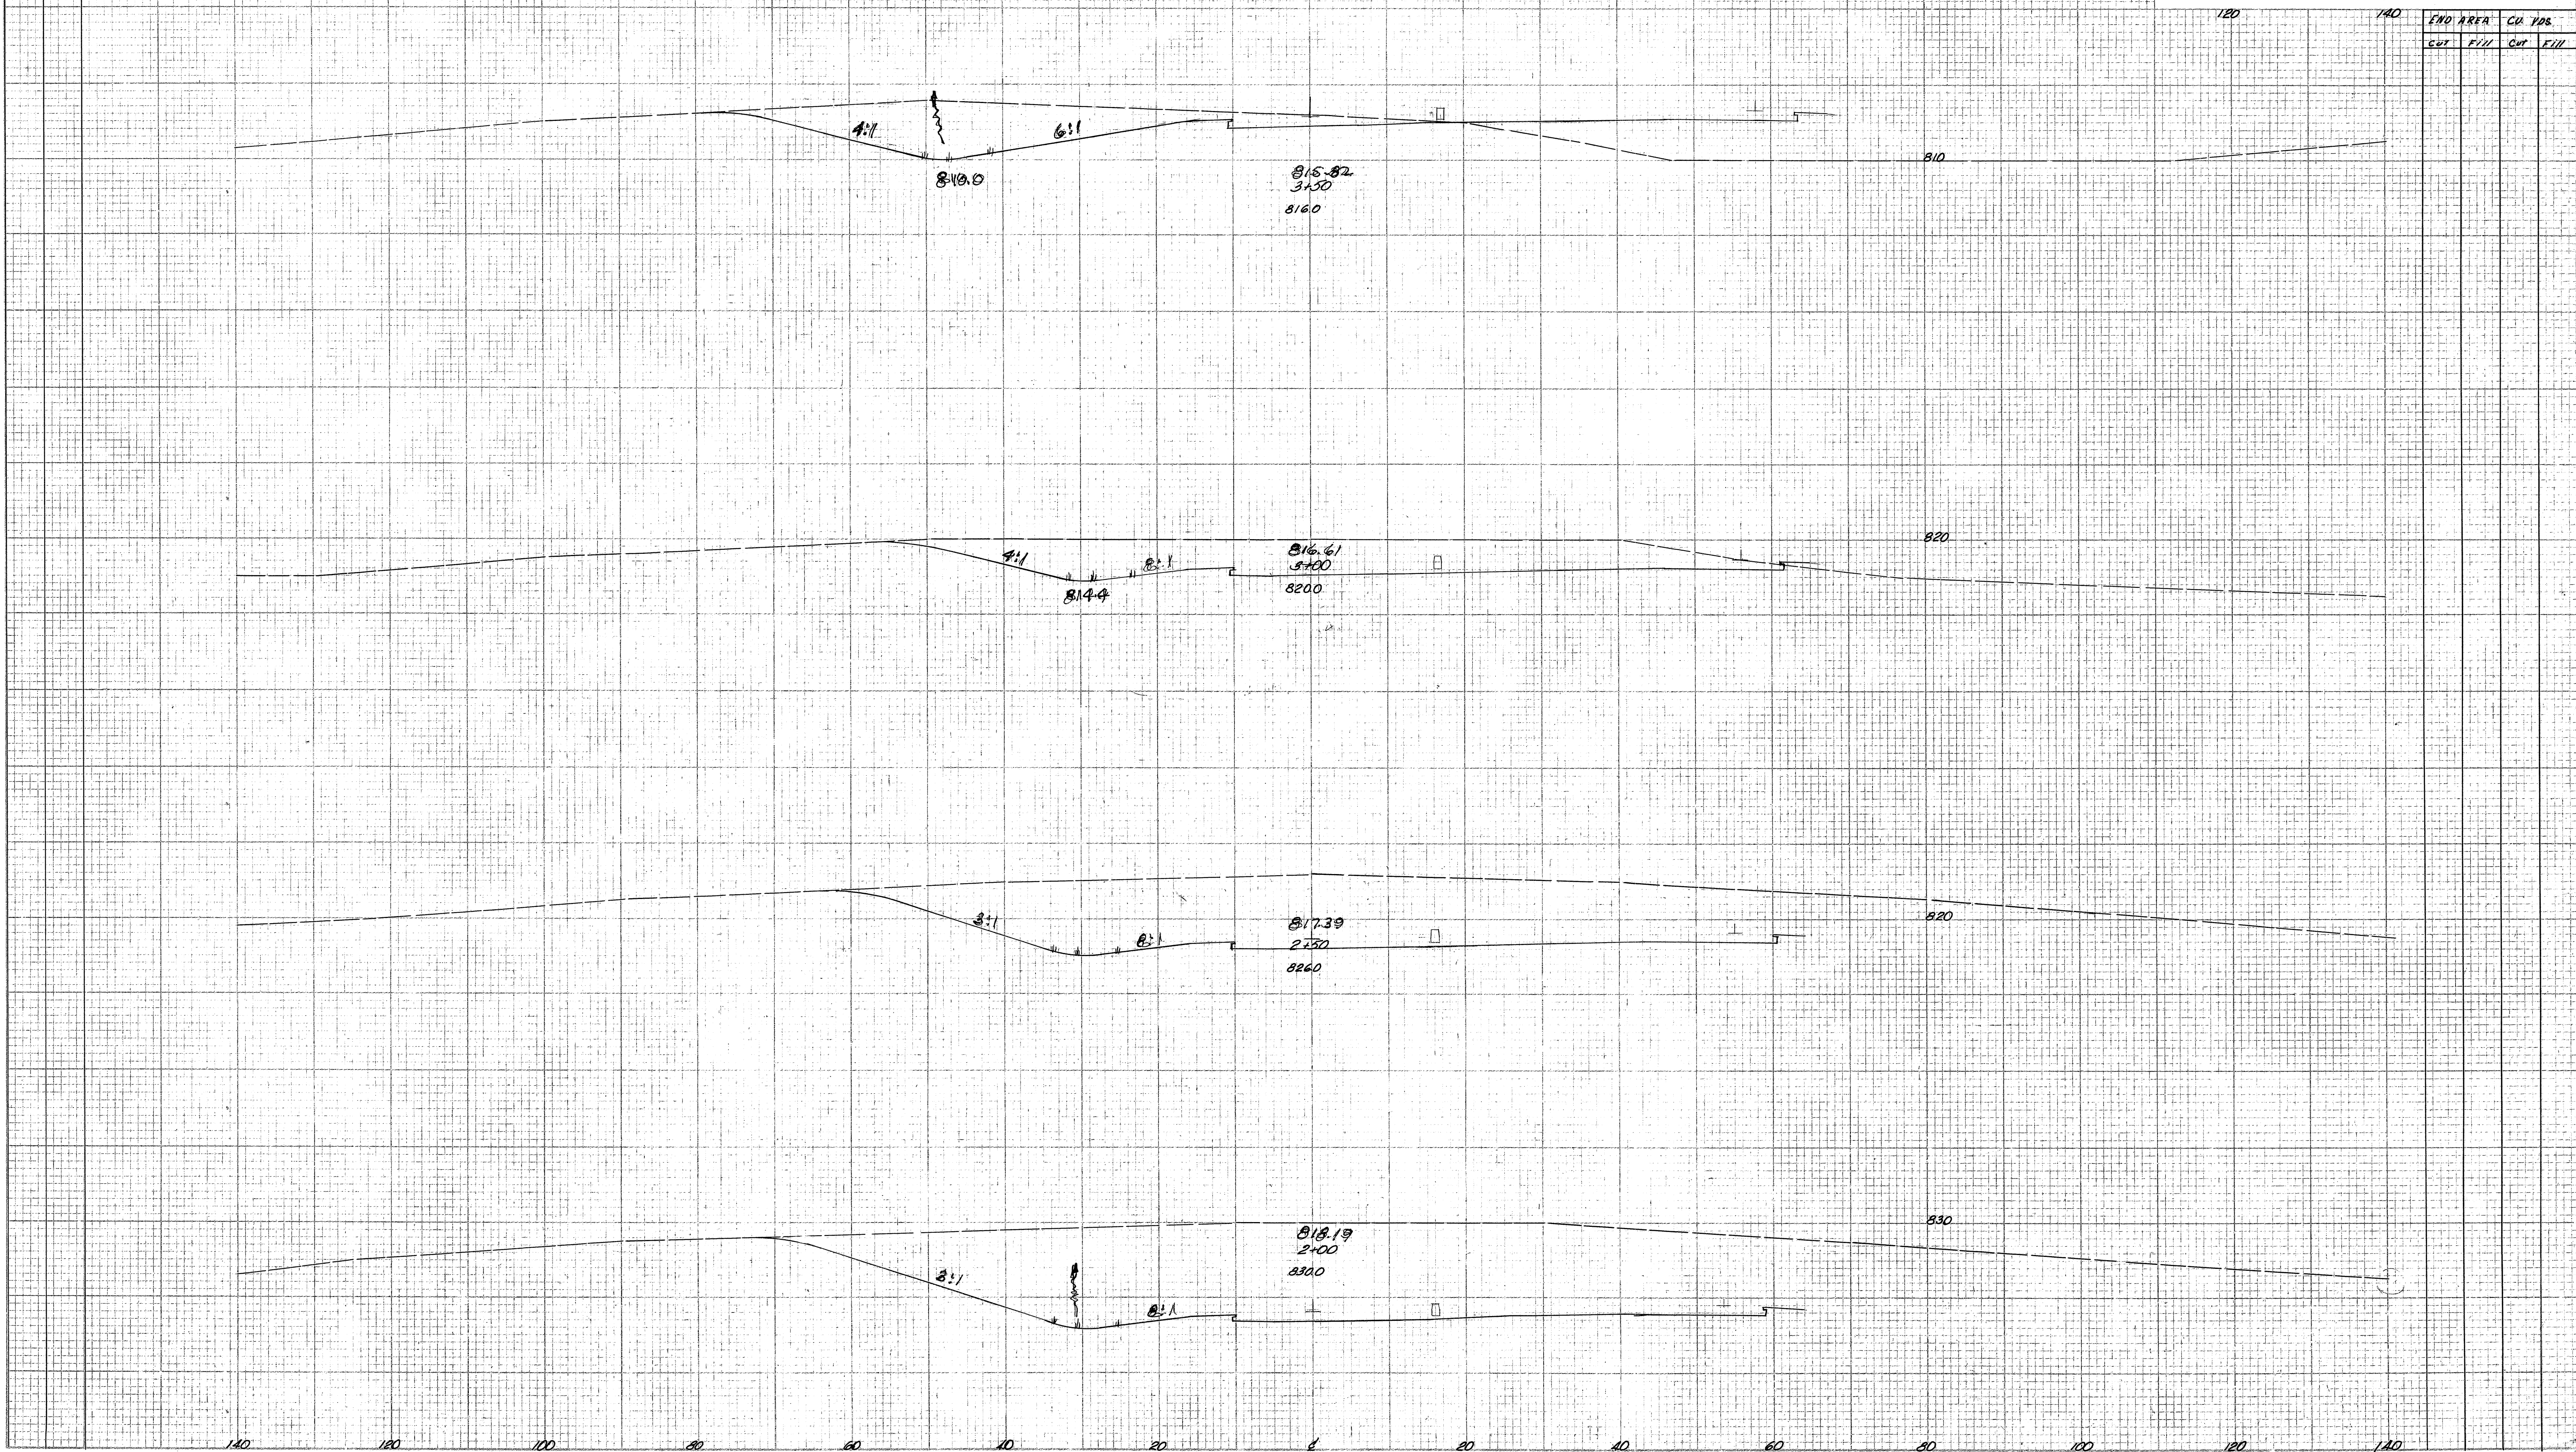

END AREA		CU YDS	
CUT	FILL	CUT	FILL