


SEEDING 140 120 100 80 60 40 20 2 20 40 60 80 100

END SR WIDTH YDS.

FED. RD. DIVISION	STATE	PROJECT	
2	OHIO	PCI-1103 (27)	

344
413

LAKE COUNTY
LAK-1-14.55

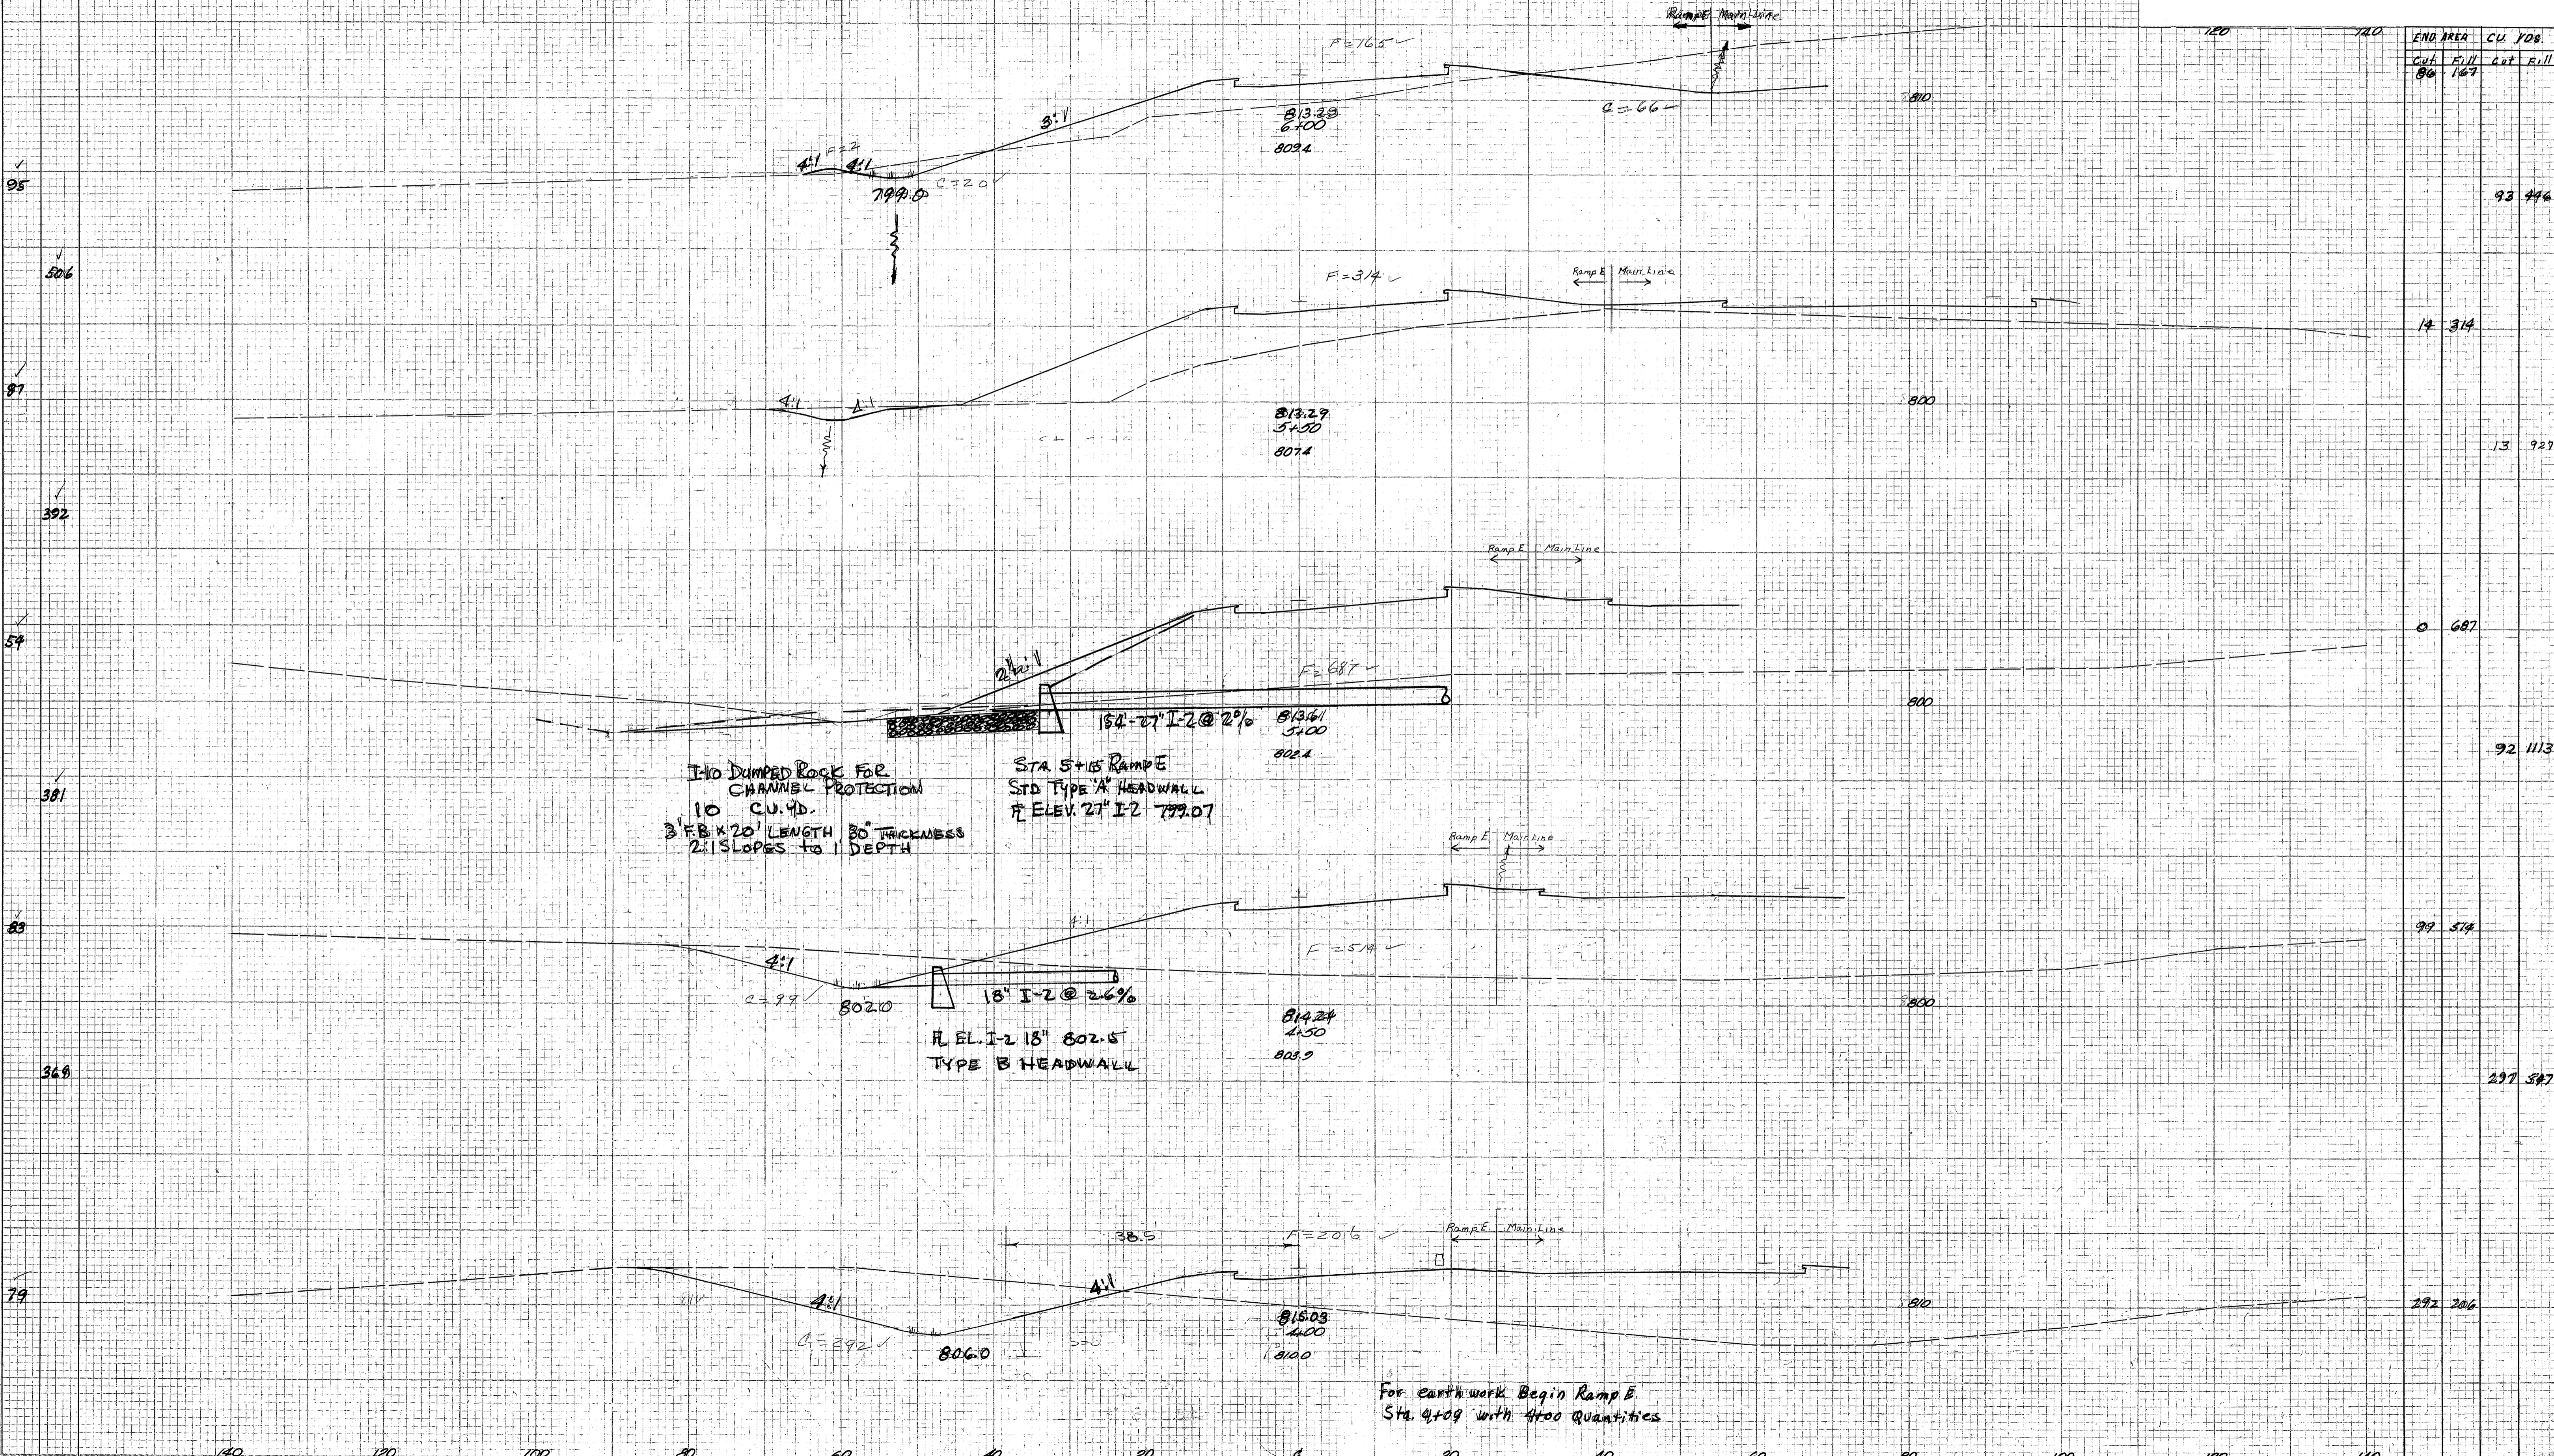

110 DUMPED ROCK FOR CHANNEL PROTECTION
10 CU. YD.
3' FB X 20' LENGTH 30" THICKNESS
2:1 SLOPES TO 1 DEPTH

STA 5+15 RAMP E
STD TYPE 'A' HEADWALL
R ELEV. 27' I-2 799.07

18" I-2 @ 26%
R EL. I-2 18" 802.5
TYPE B HEADWALL

For earth work Begin Ramp E
Sta. 4+09 with 400 quantities

See map 3607
DF-3-6-58