


SEEDING
 END STA. WIDTH VOS.
 110
 603
 107
 378
 101
 583
 109
 867
 95

FED. NO. DIVISION	STATE	PROJECT
2	OHIO	PCI-1103 (27)

345
413

LAKE COUNTY
LAK-1-16.55

END AREA	CU YDS.	
	Cut	Fill
691		
	807	
329	12	
	459	129
171	127	
	385	176
244	68	
	306	213
	86	167

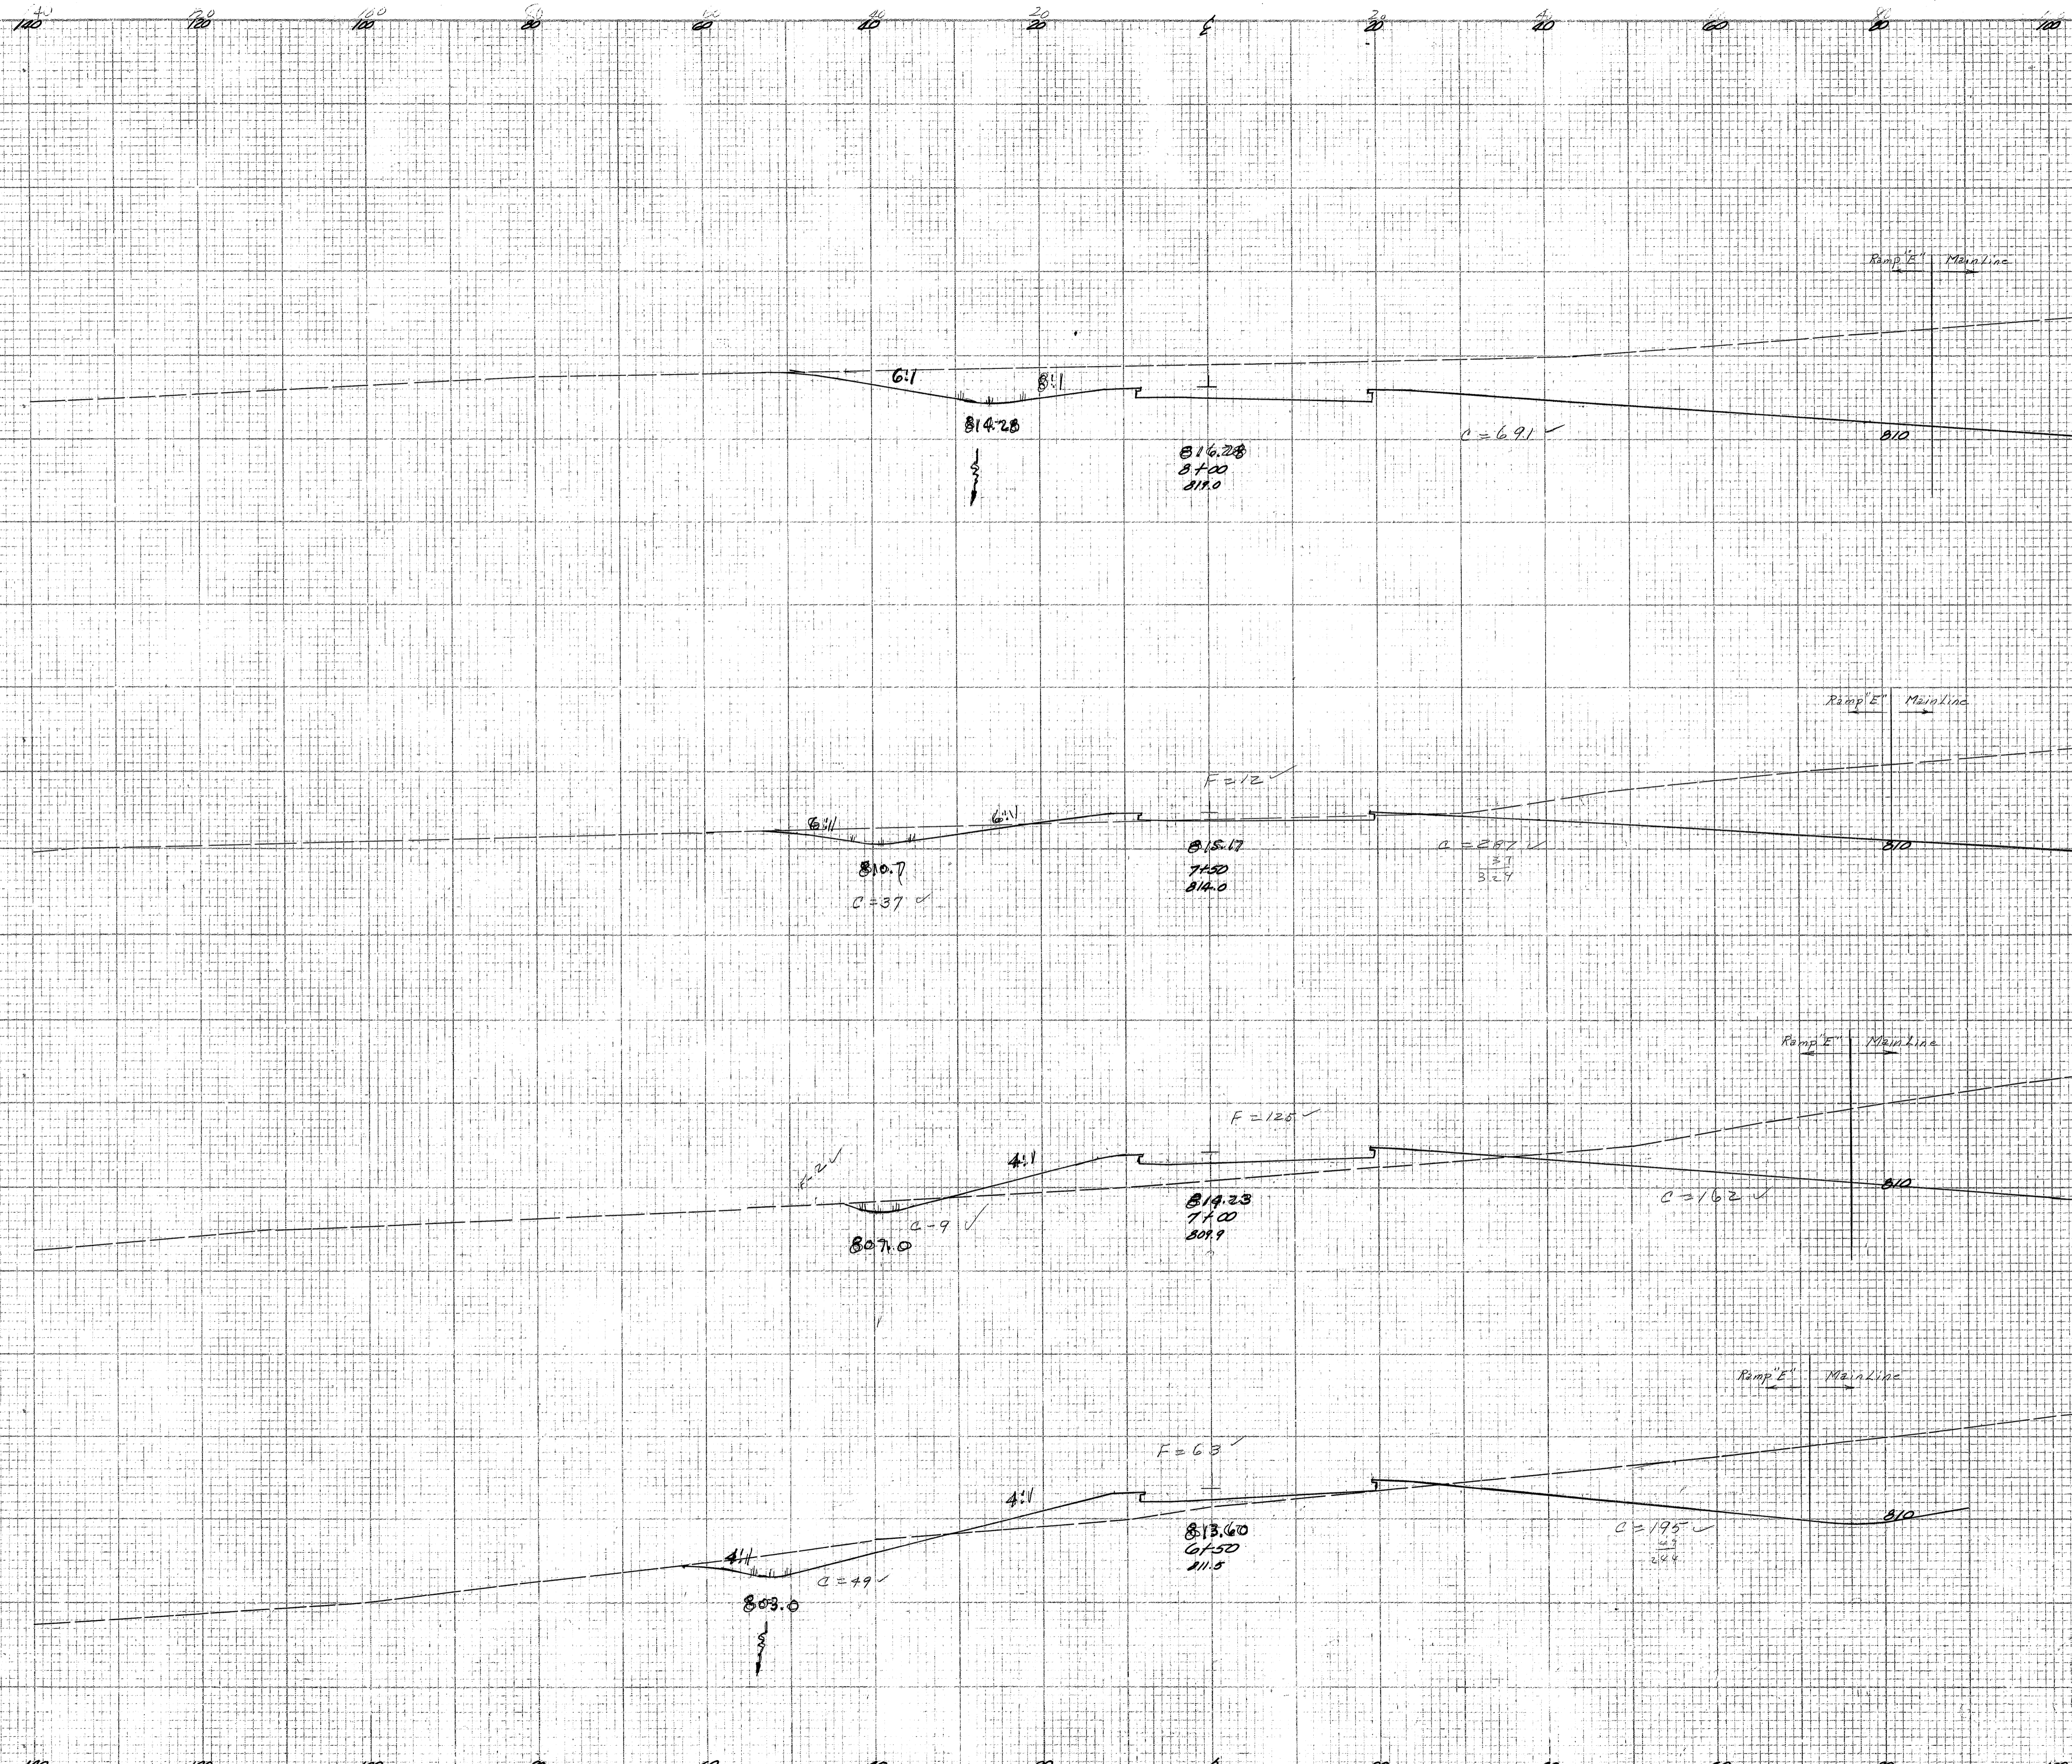

Area 345-54
 D.P. 3-6-58