


SEEDING  
END SR  
WADEN YDS.

FED. NO. DIVISION	STATE	PROJECT	346 413
2	OHIO	ACI-1103 (27)	

LAKE COUNTY  
LAK-1-16.55

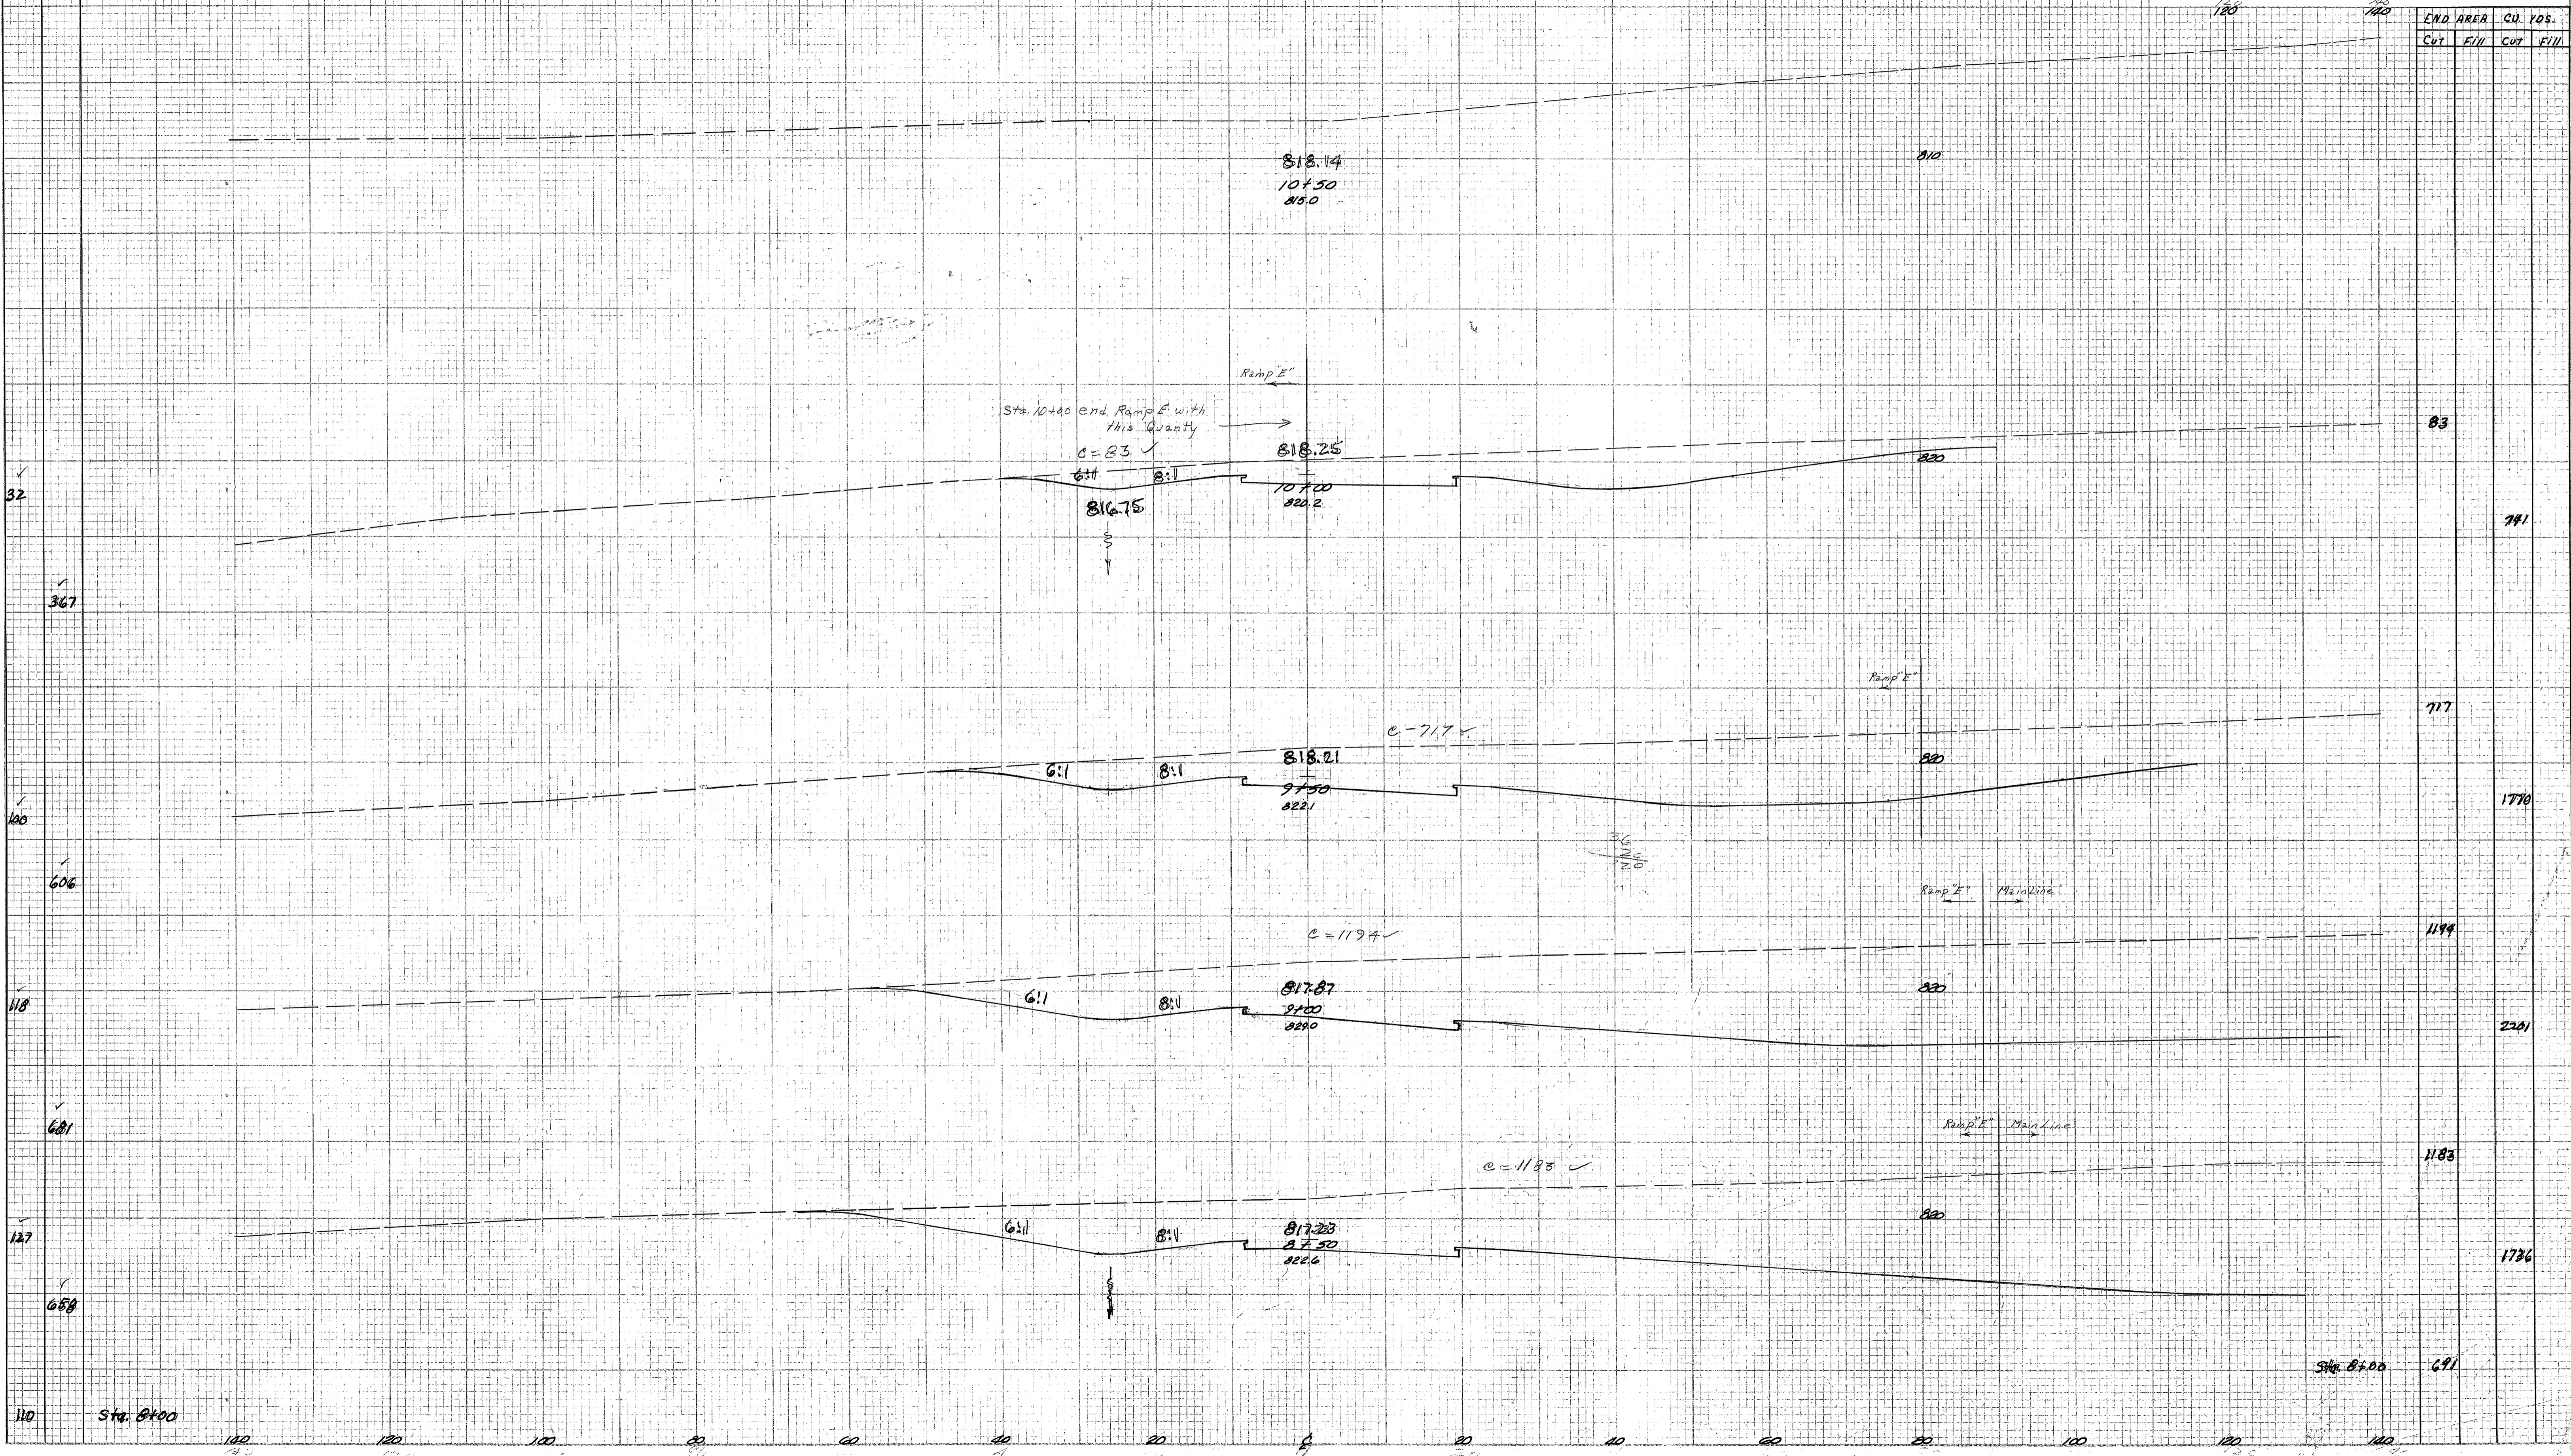

road to 316-56  
DF-3-6-58