


SEEDING
EVD. WID. DATA

FED. RD. DIVISION	STATE	PROJECT	347 413
2	OHIO	PCI-1103 (27)	

LAKE COUNTY
LAK-1-16.55

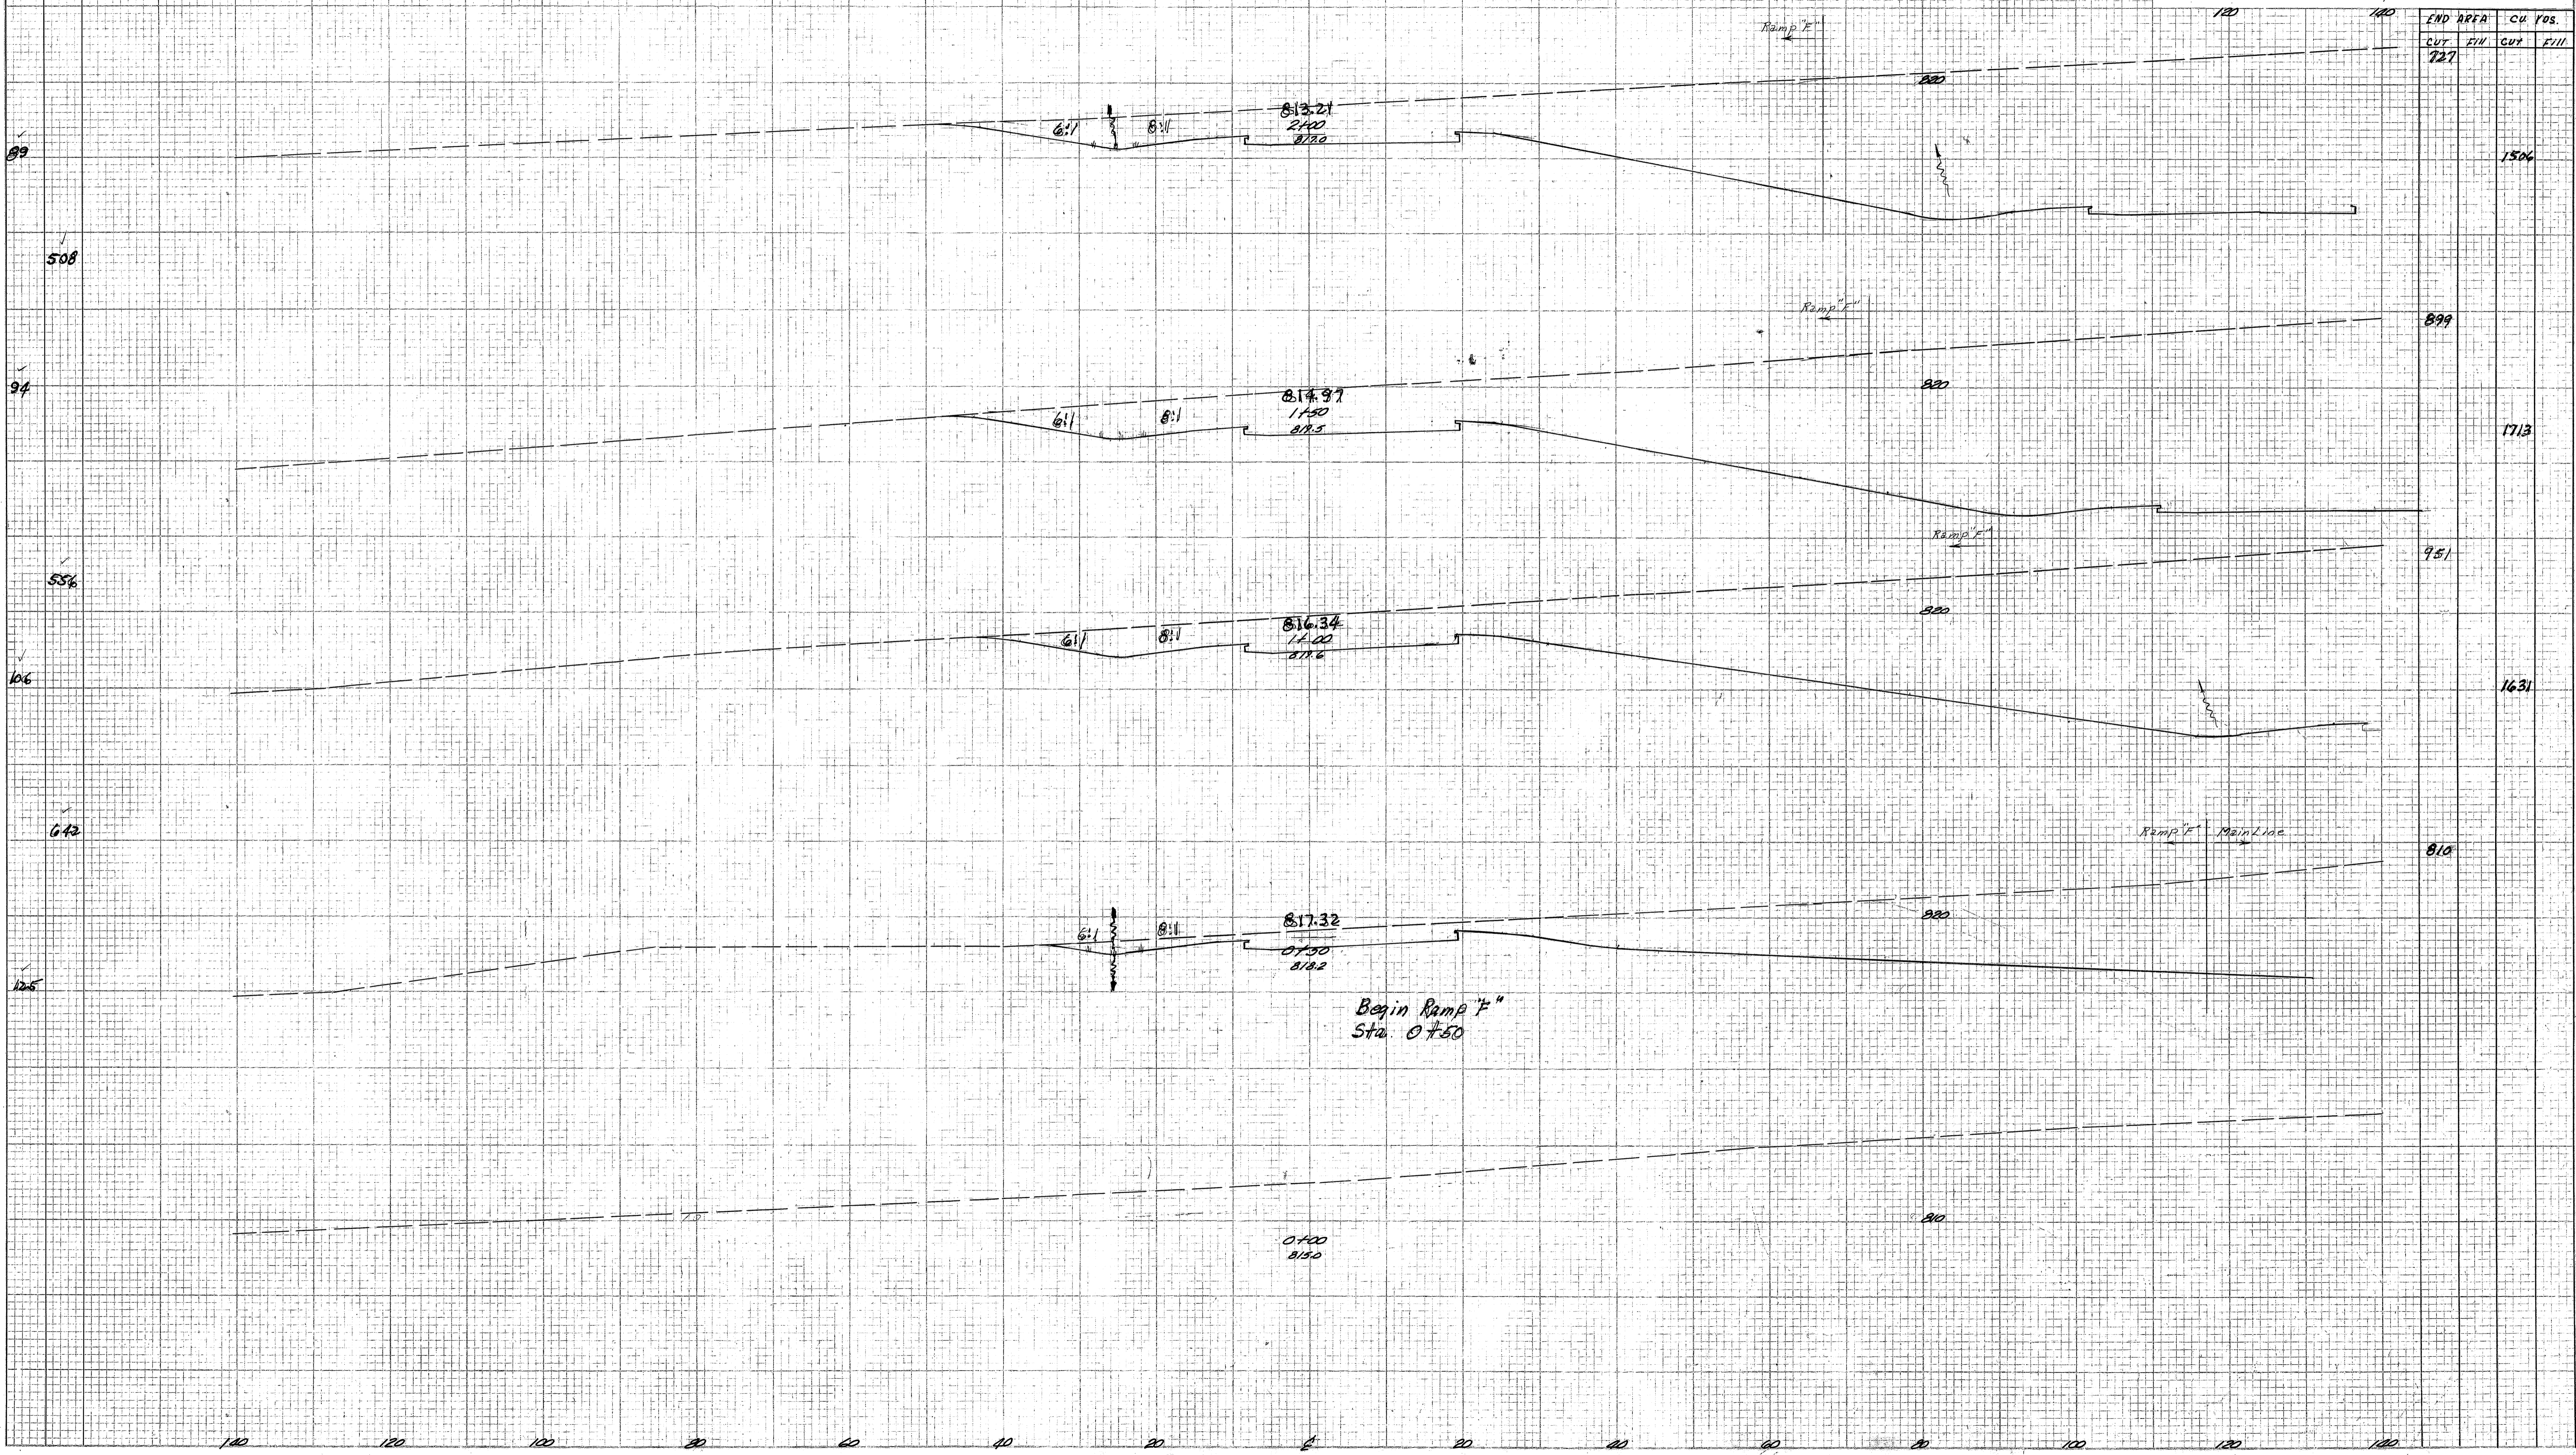

END AREA		CU. YDS.	
CUT	FILL	CUT	FILL
727			

1506

1713

1631

810

Begin Ramp 'F'
Sta. 0+50

Handwritten notes: 1/20/58, 1/20/58, 1/20/58