

SEEDING
EWD
WIDTH

140 120 100 80 60 40 20 0 20 40 60 80 100


FED. NO. DIVISION	STATE	PROJECT
2	OHIO	AGC-1103 (27)

352
413

LAKE COUNTY
LAK-1-16.55

120 140

END AREA	CU. YDS.
CUT	FILL
CUT	FILL

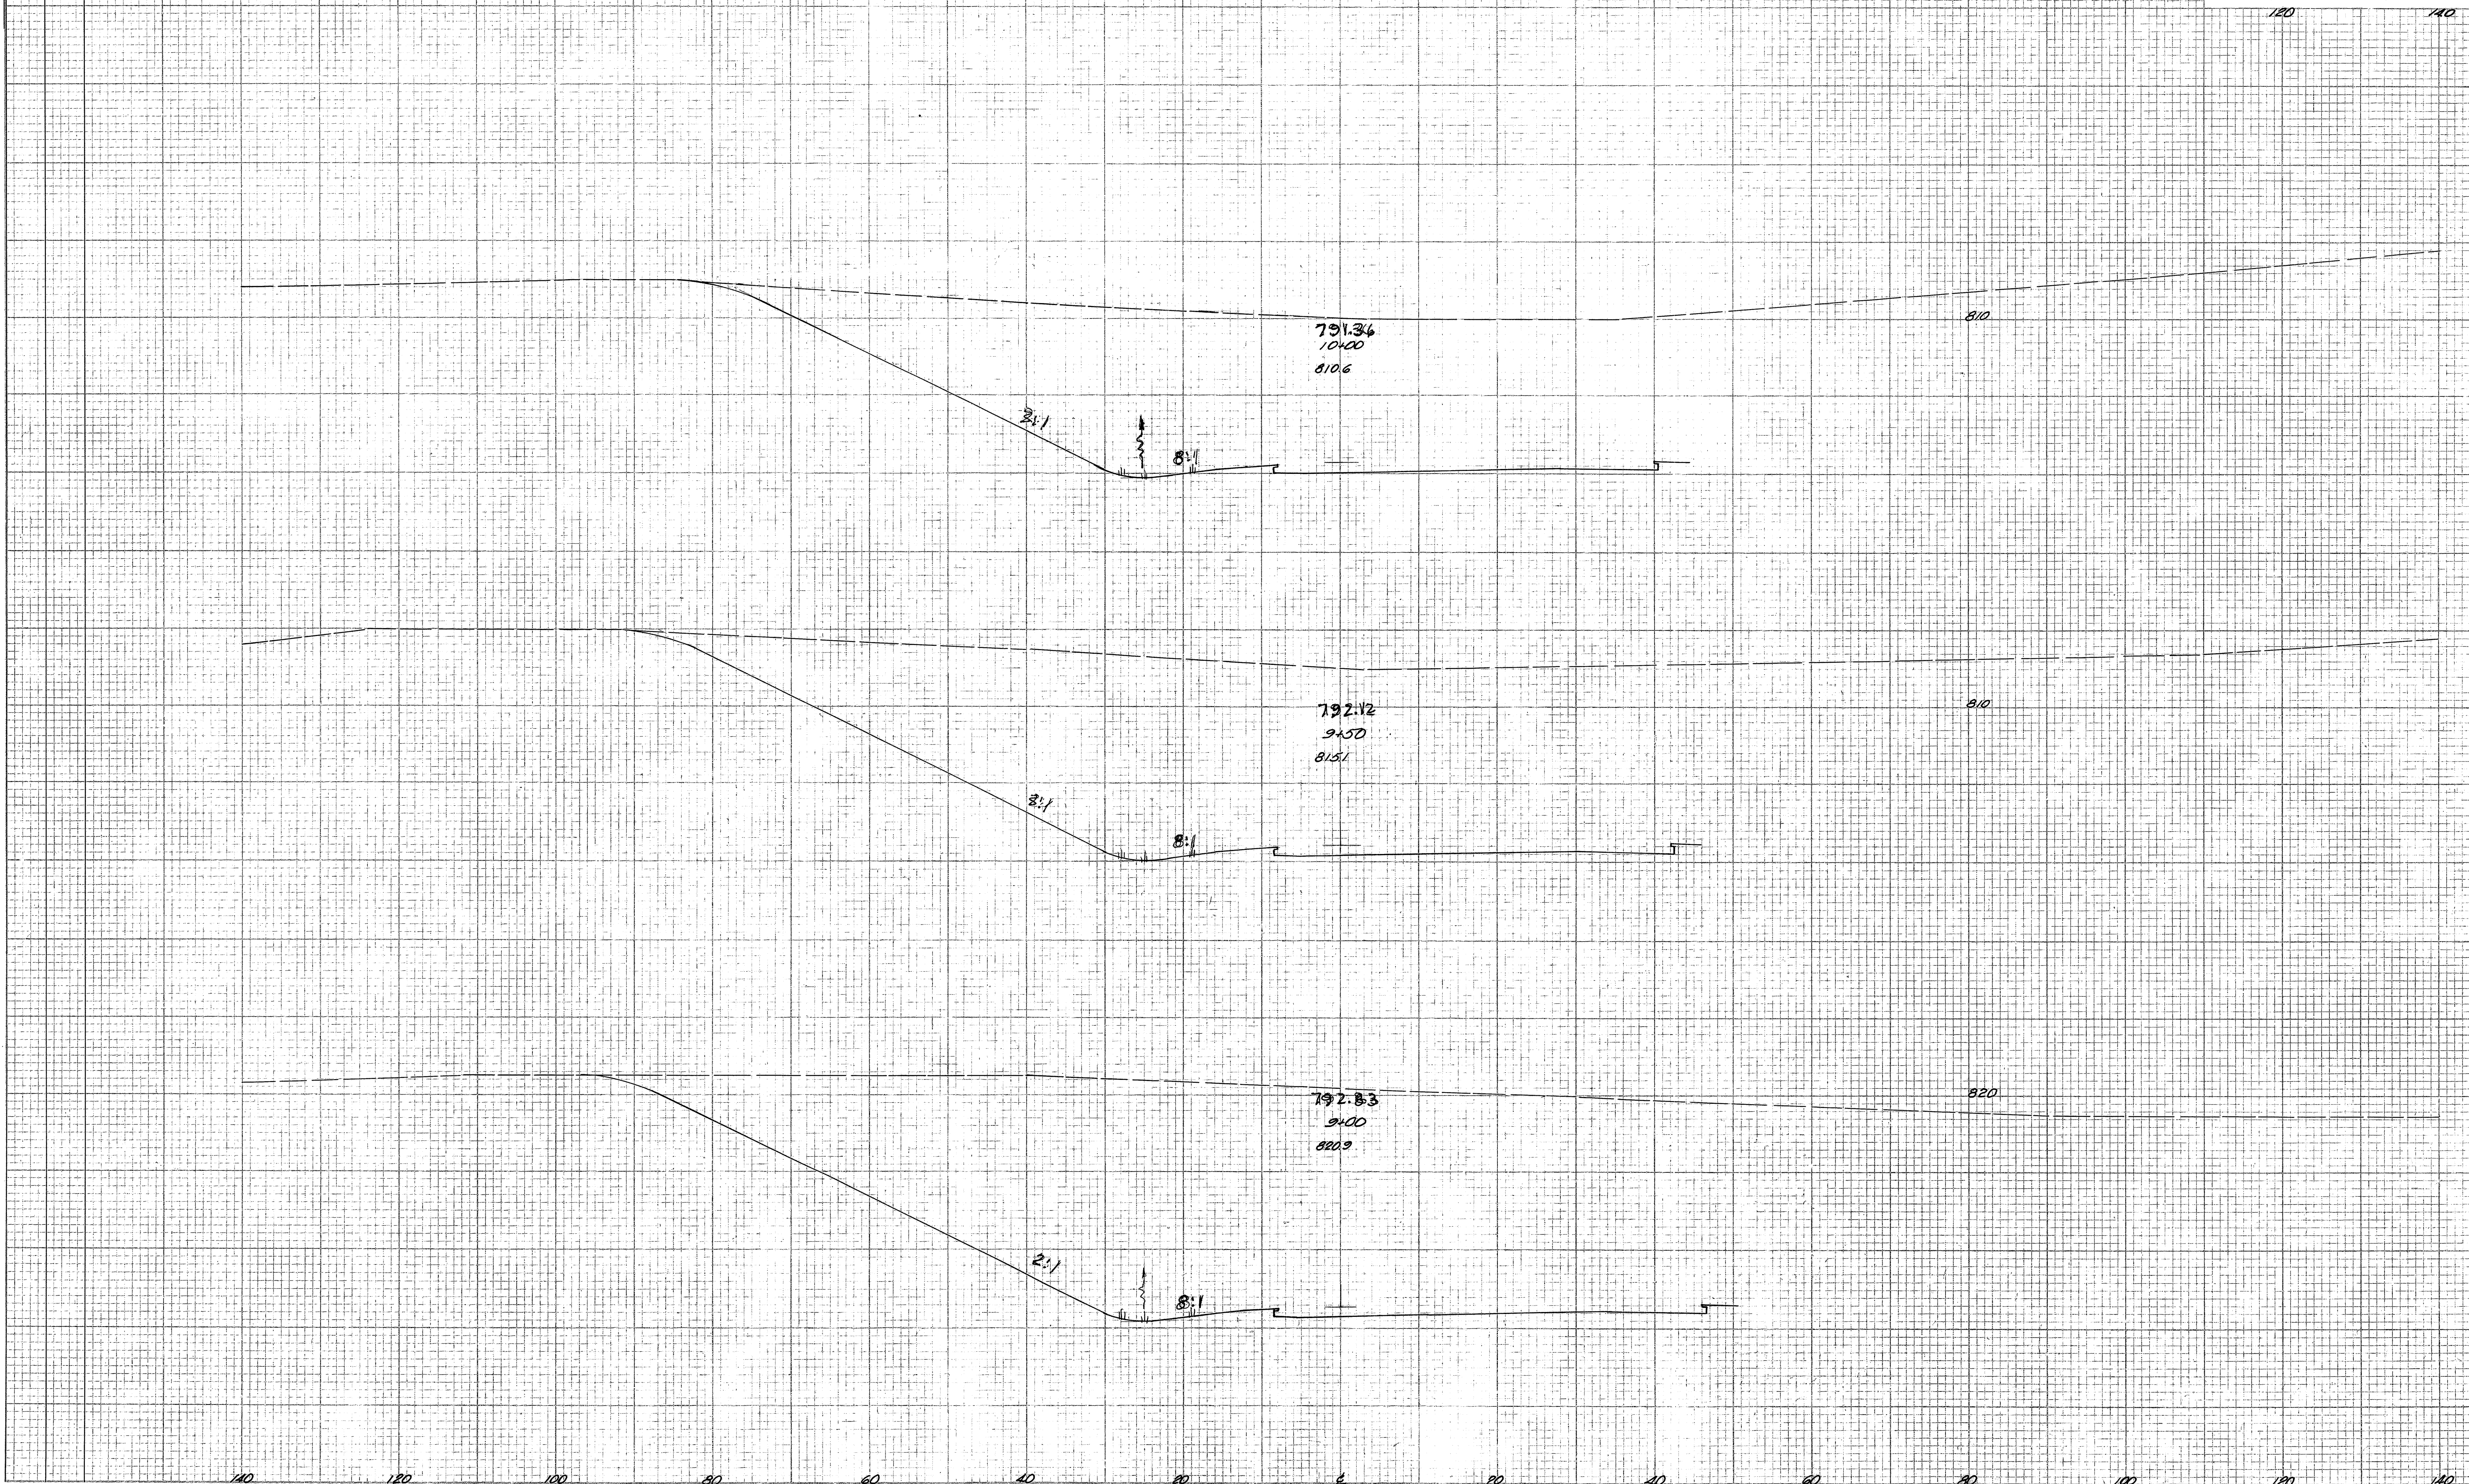

140 120 100 80 60 40 20 0 20 40 60 80 100 120 140

Wineman Road Interchange Ramp E - Sta 2+00 to 10+00