


SEEDING
 410 38
 WIDTH YDS.

FED. RD. DIVISION	STATE	PROJECT
2	OHIO	PCI-1103 (27)

353
413

LAKE COUNTY
 LAK-1-16.55

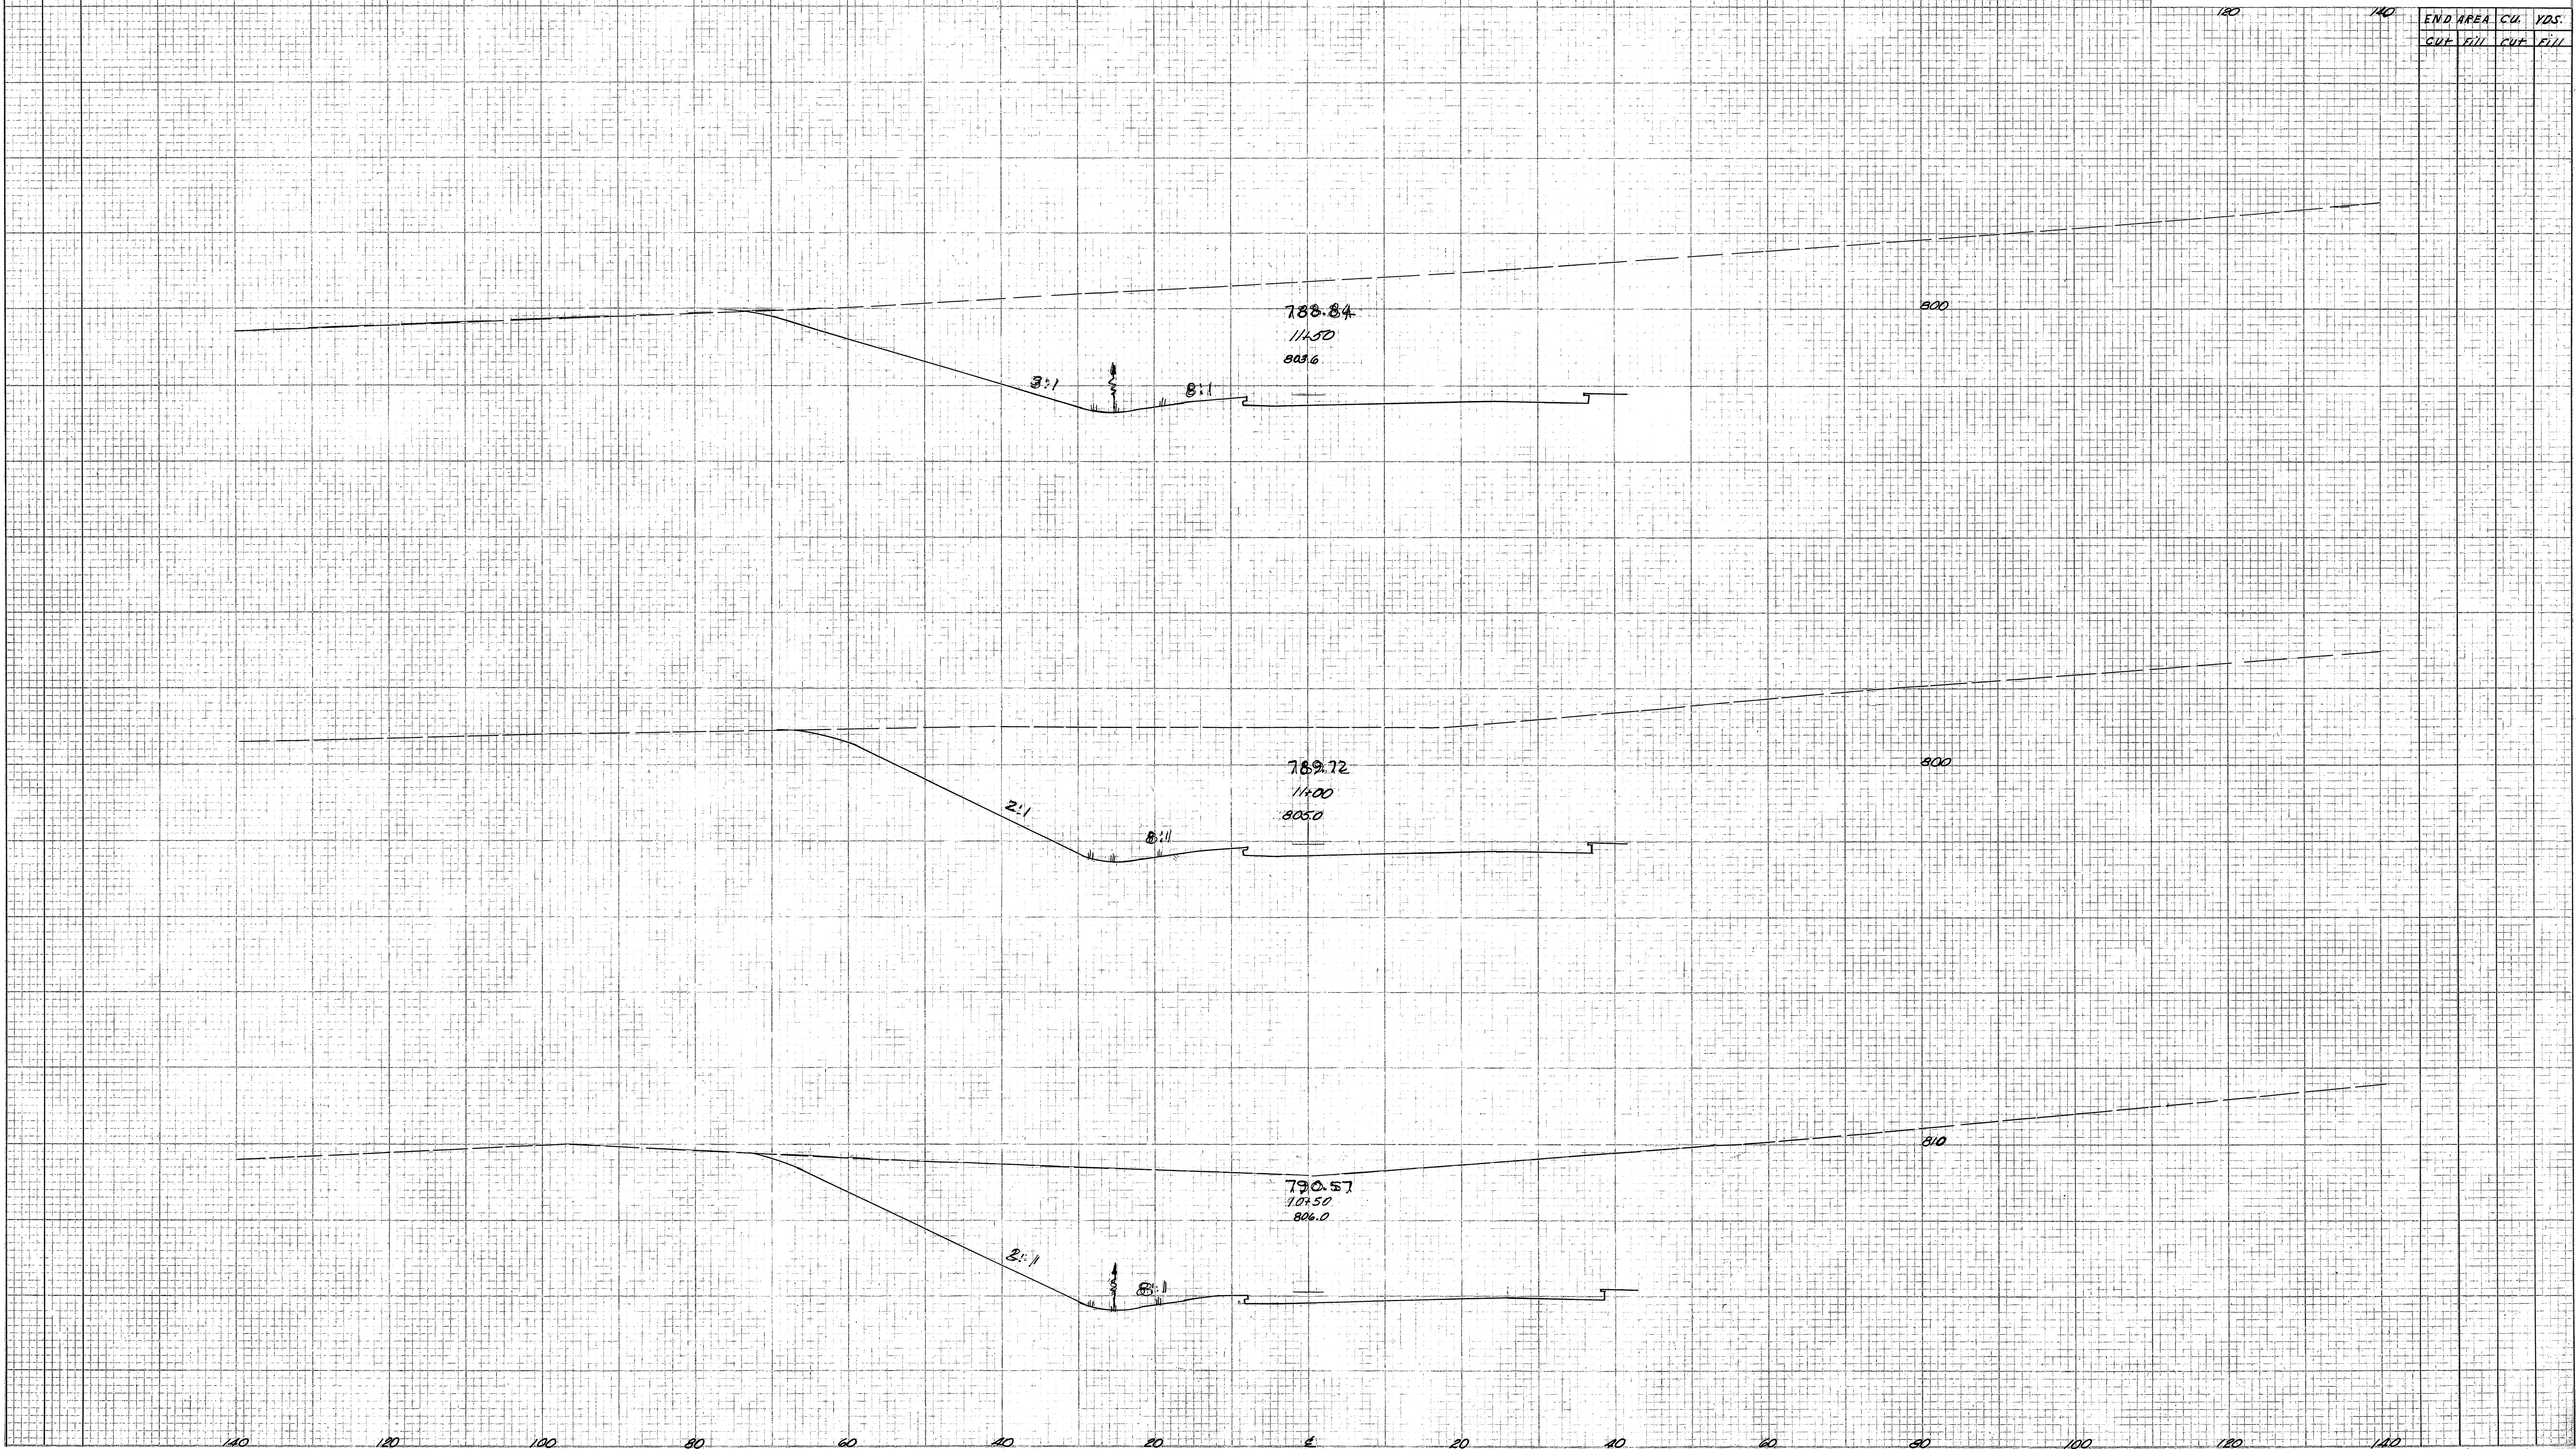

END AREA	CU	YDS.
CUT	FILL	CUT FILL