


STEEPING
 END WIDTH
 500 YDS.

FED. RD. DIVISION	STATE	PROJECT
2	OHIO	HCI-1103 (27)

354
 413

LAKE COUNTY
 LAK-1-16.55

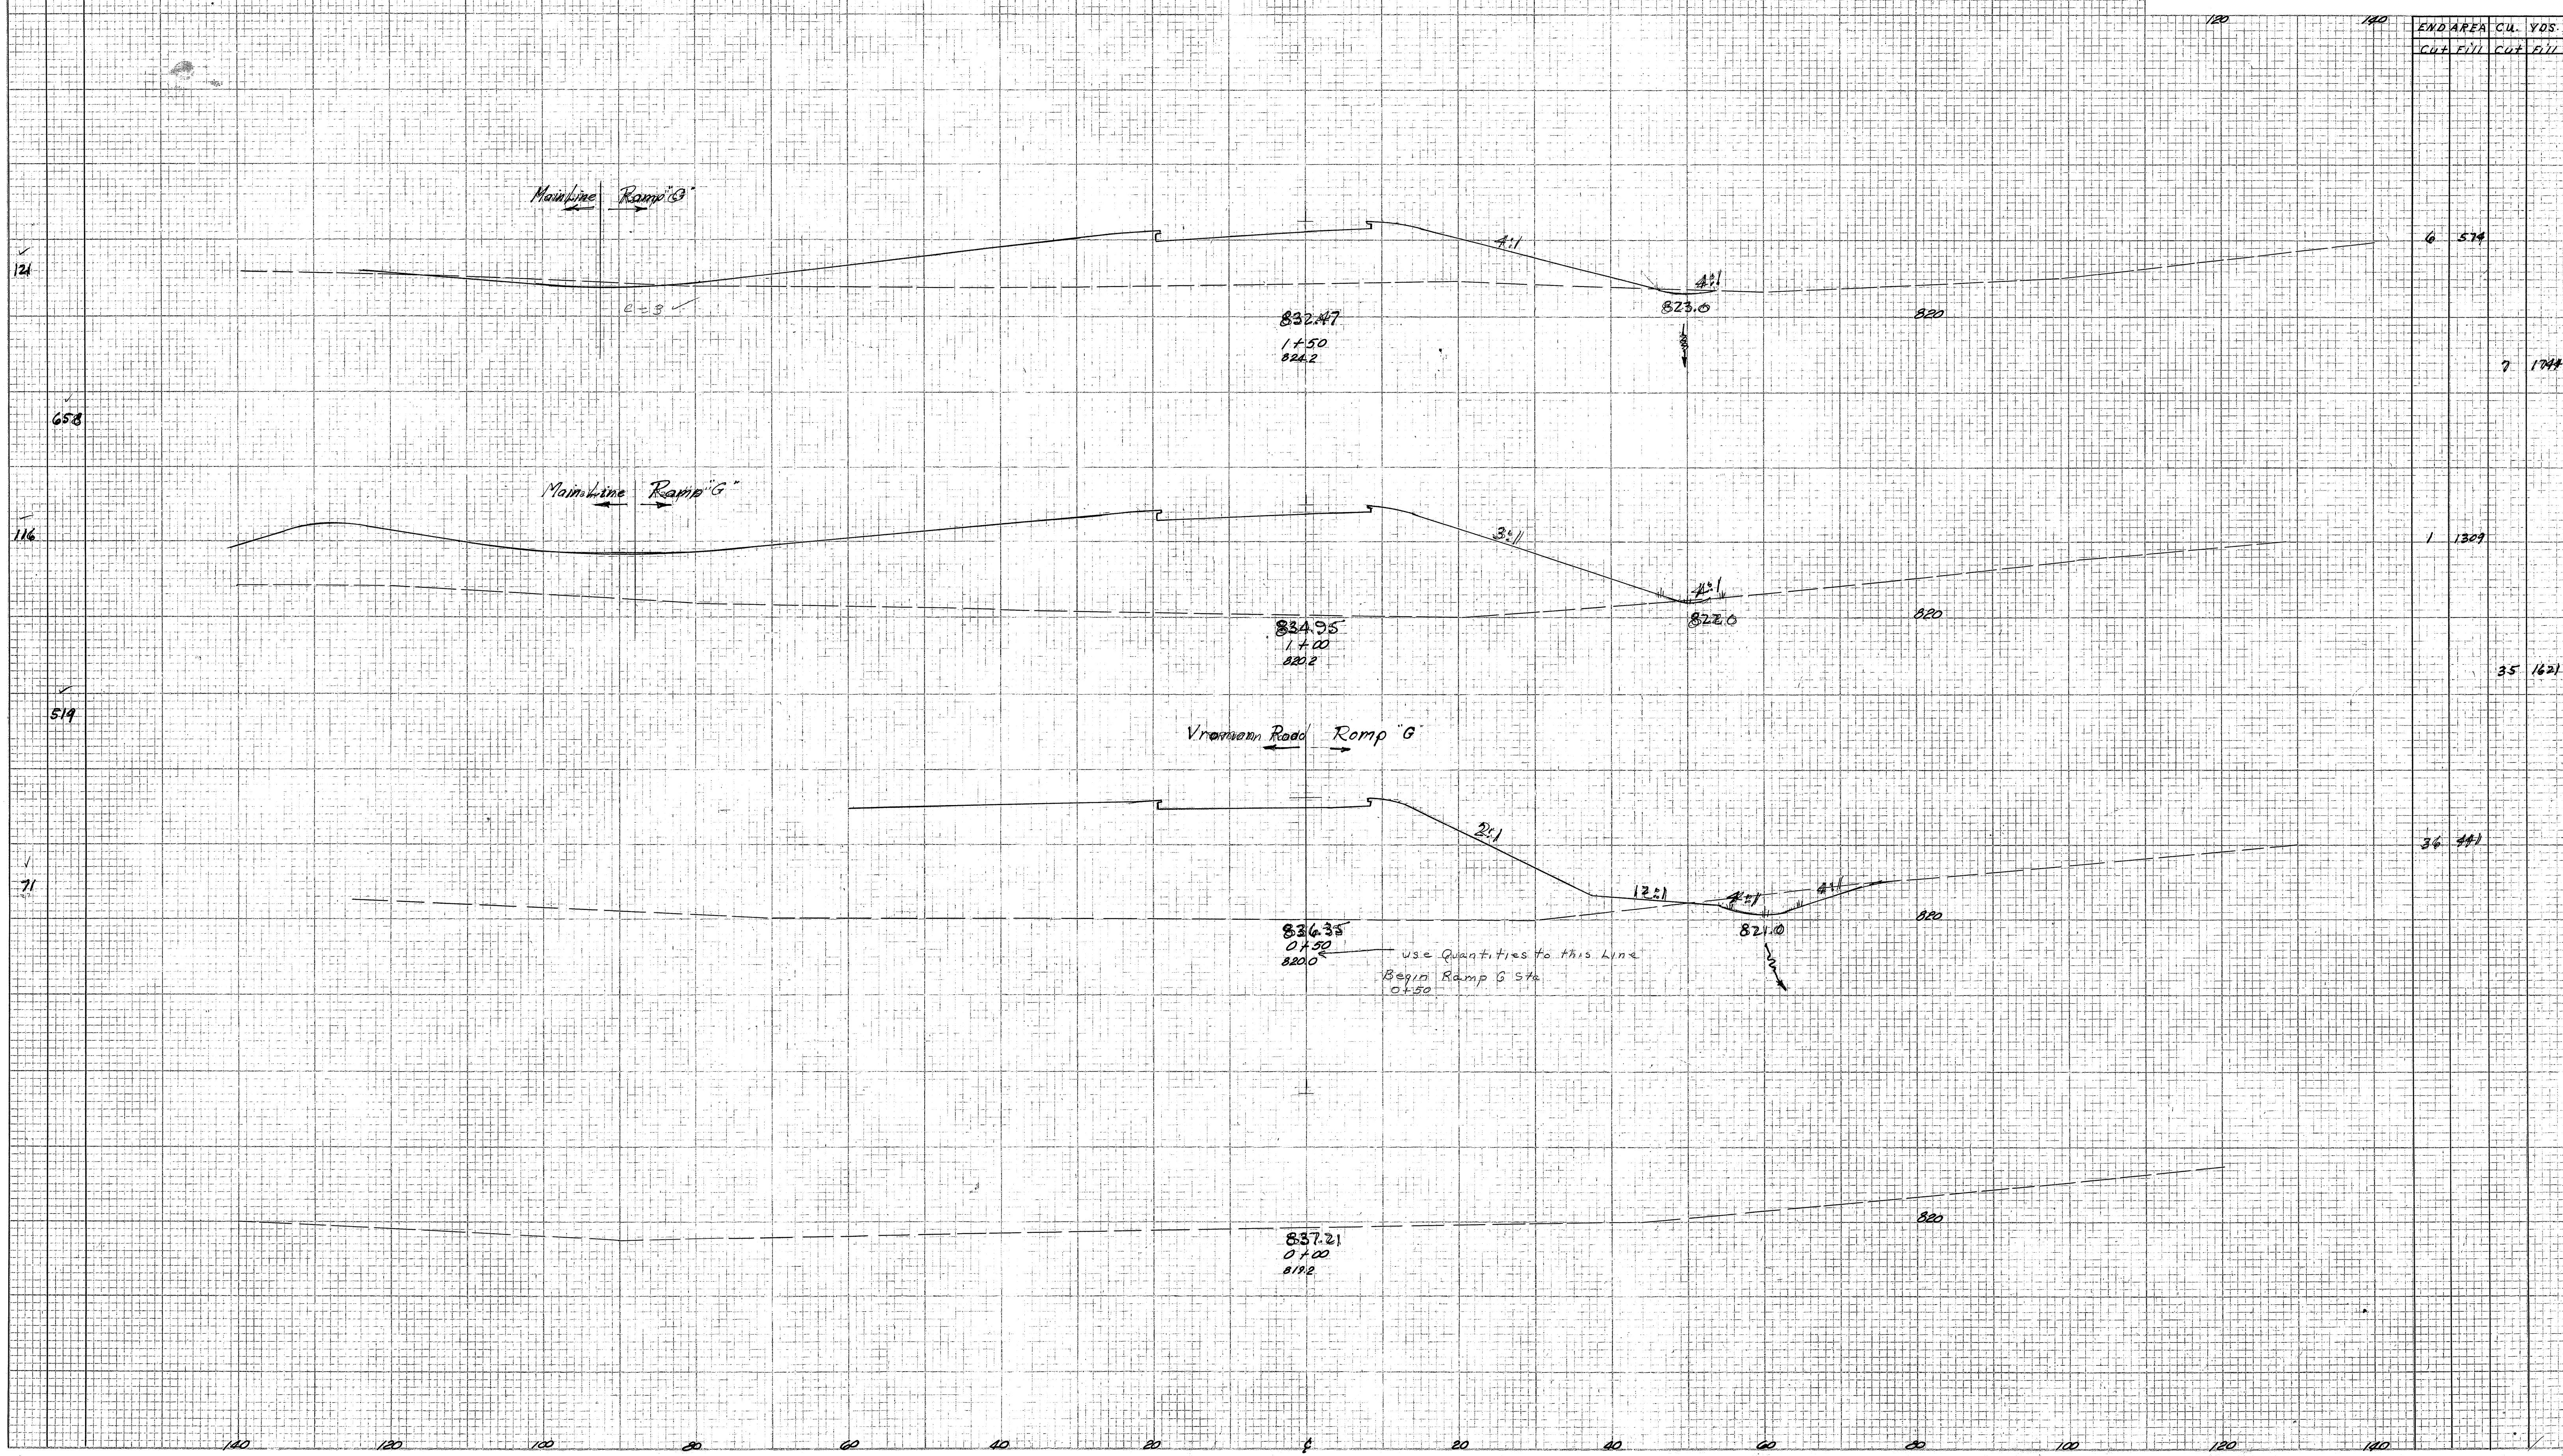

END AREA	CU. YDS.
Cut	Fill
6	574
7	1744
1	1309
35	1621
34	441

Use quantities 8-6-58
 MC 8-6-58

Vroomann Road Interchange Ramp G Sta 0+00-1+50