


SEEDING
FWD. SA.
WIDTH YDS.

FED. RD. DIVISION	STATE	PROJECT
2	OHIO	RCR-1103 (27)

357
413

LAKE COUNTY
LAK-1-16.55

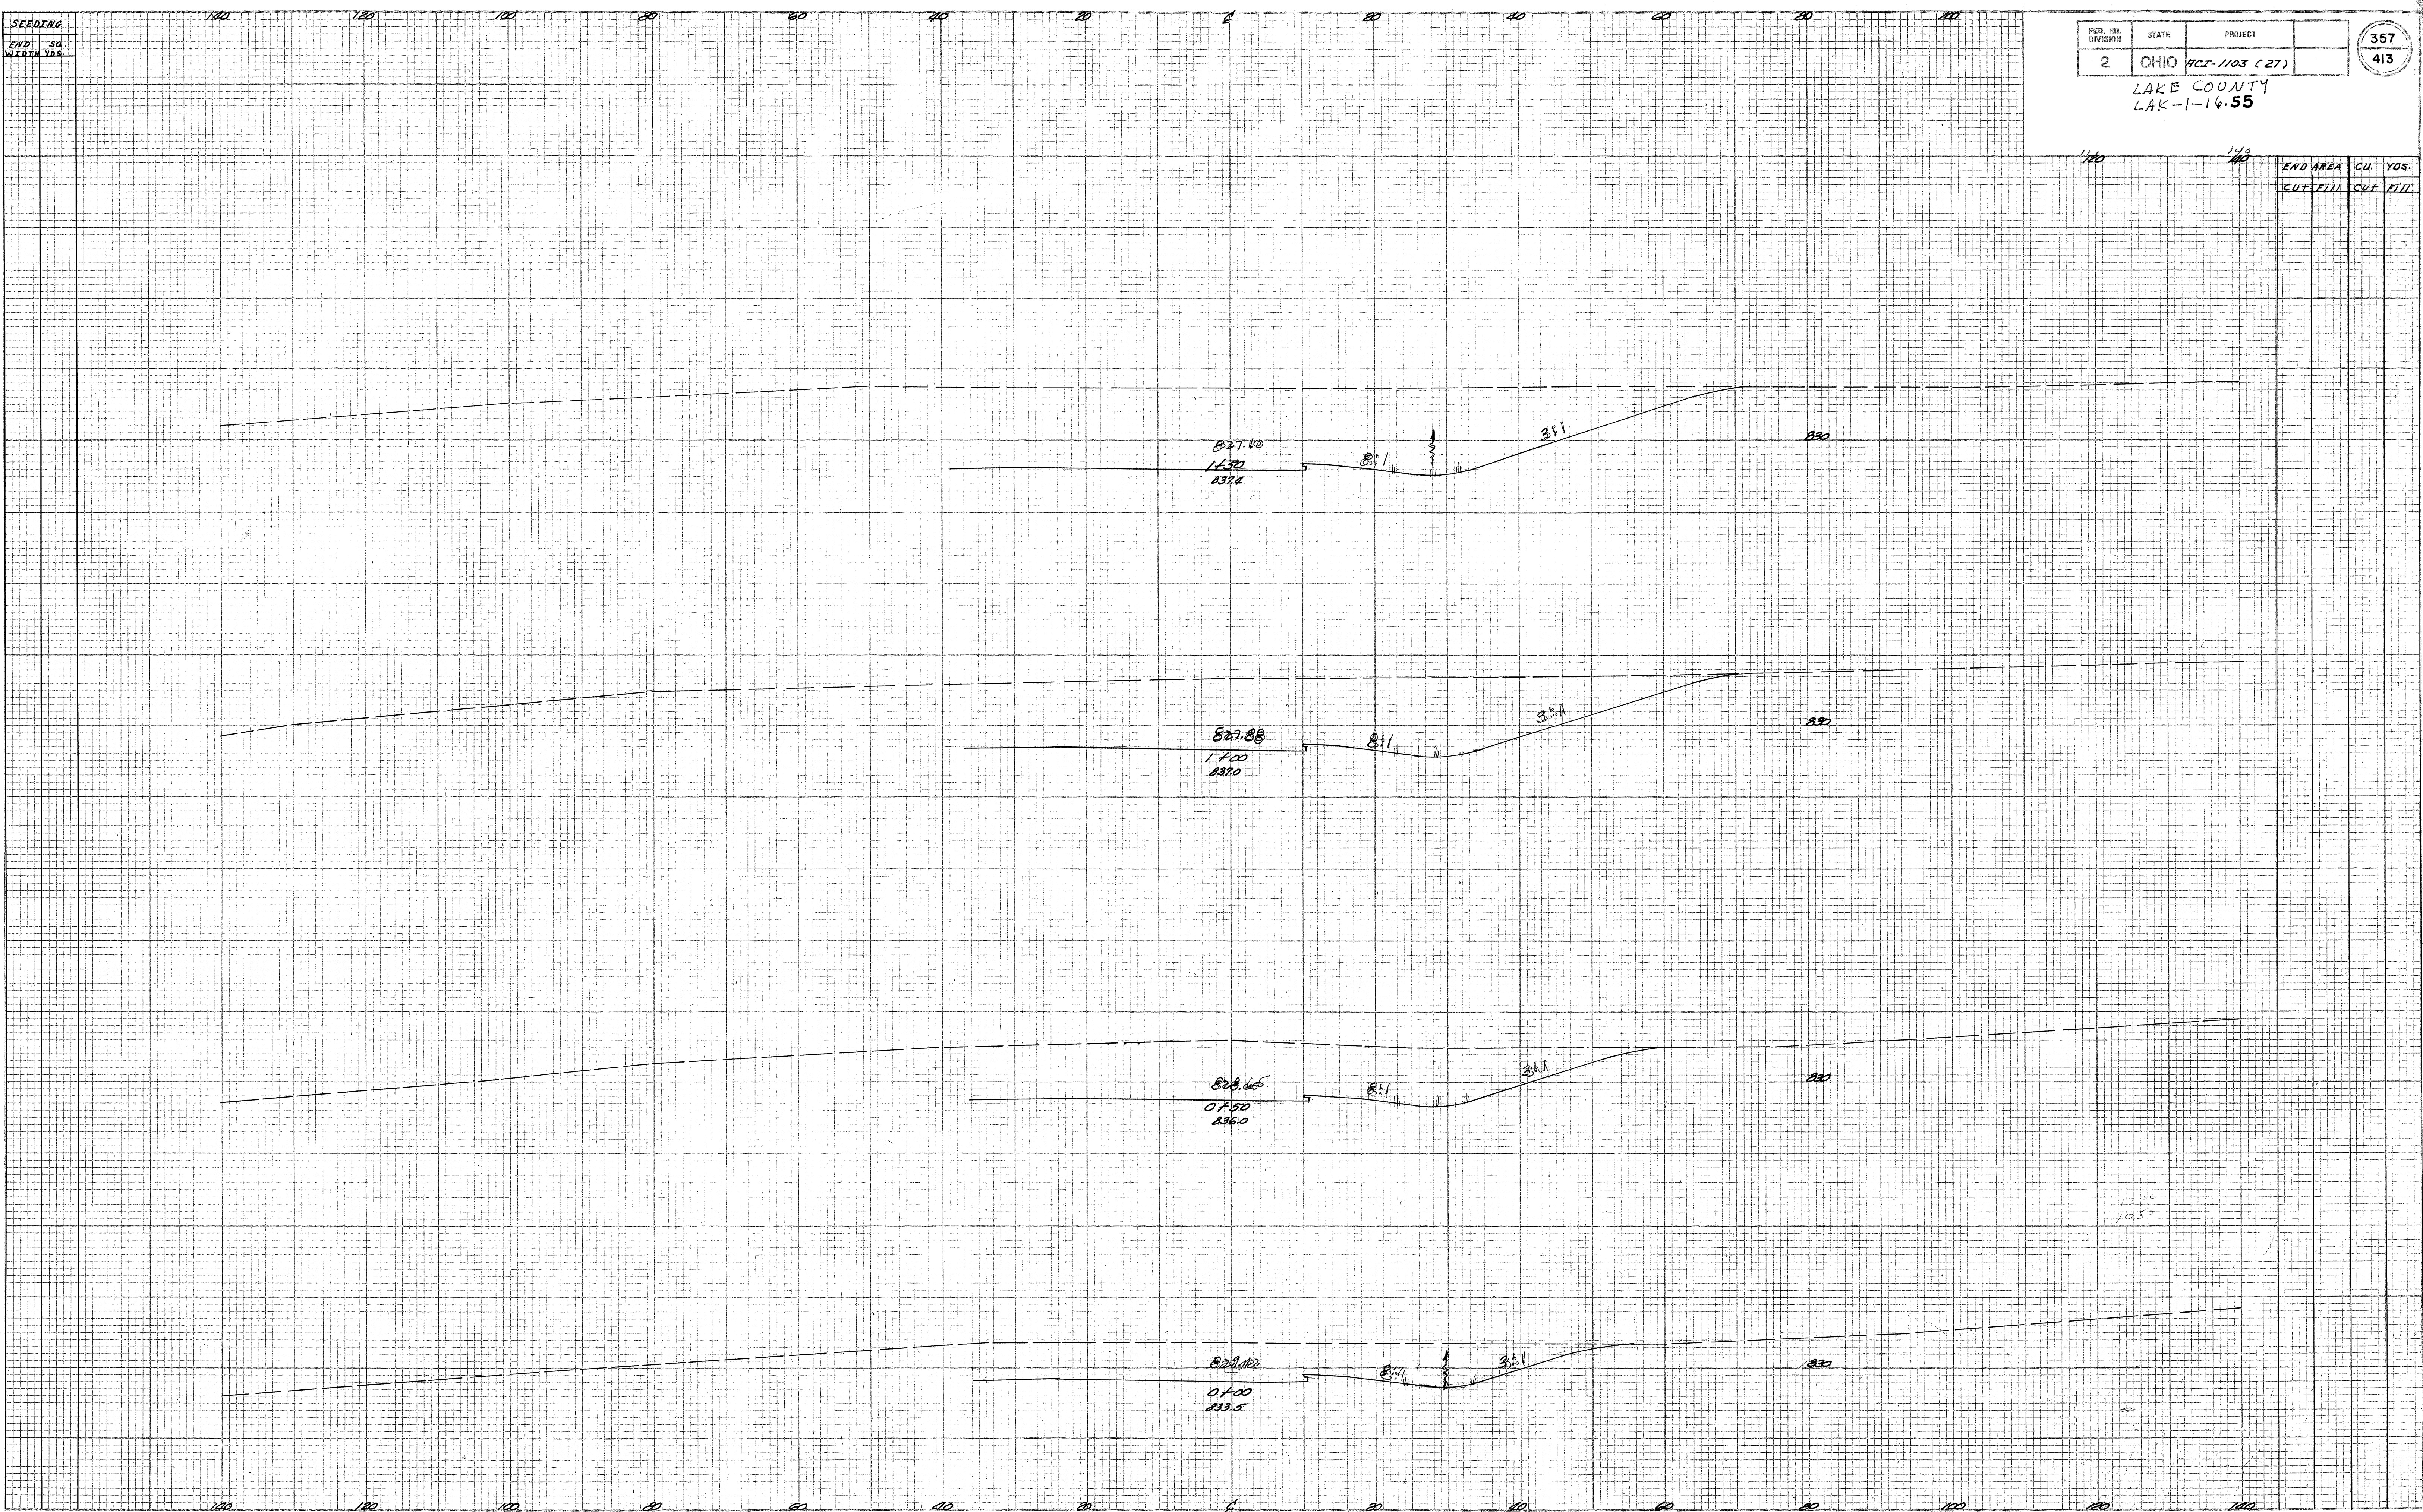

END AREA	CU. YDS.
CUT FILL	CUT FILL