


SEEDING  
END 34.  
WIDTH YDS.

FED. NO. DIVISION	STATE	PROJECT
2	OHIO	PCI-1103 (27)

358  
413

LAKE COUNTY  
LAK-1-16.55

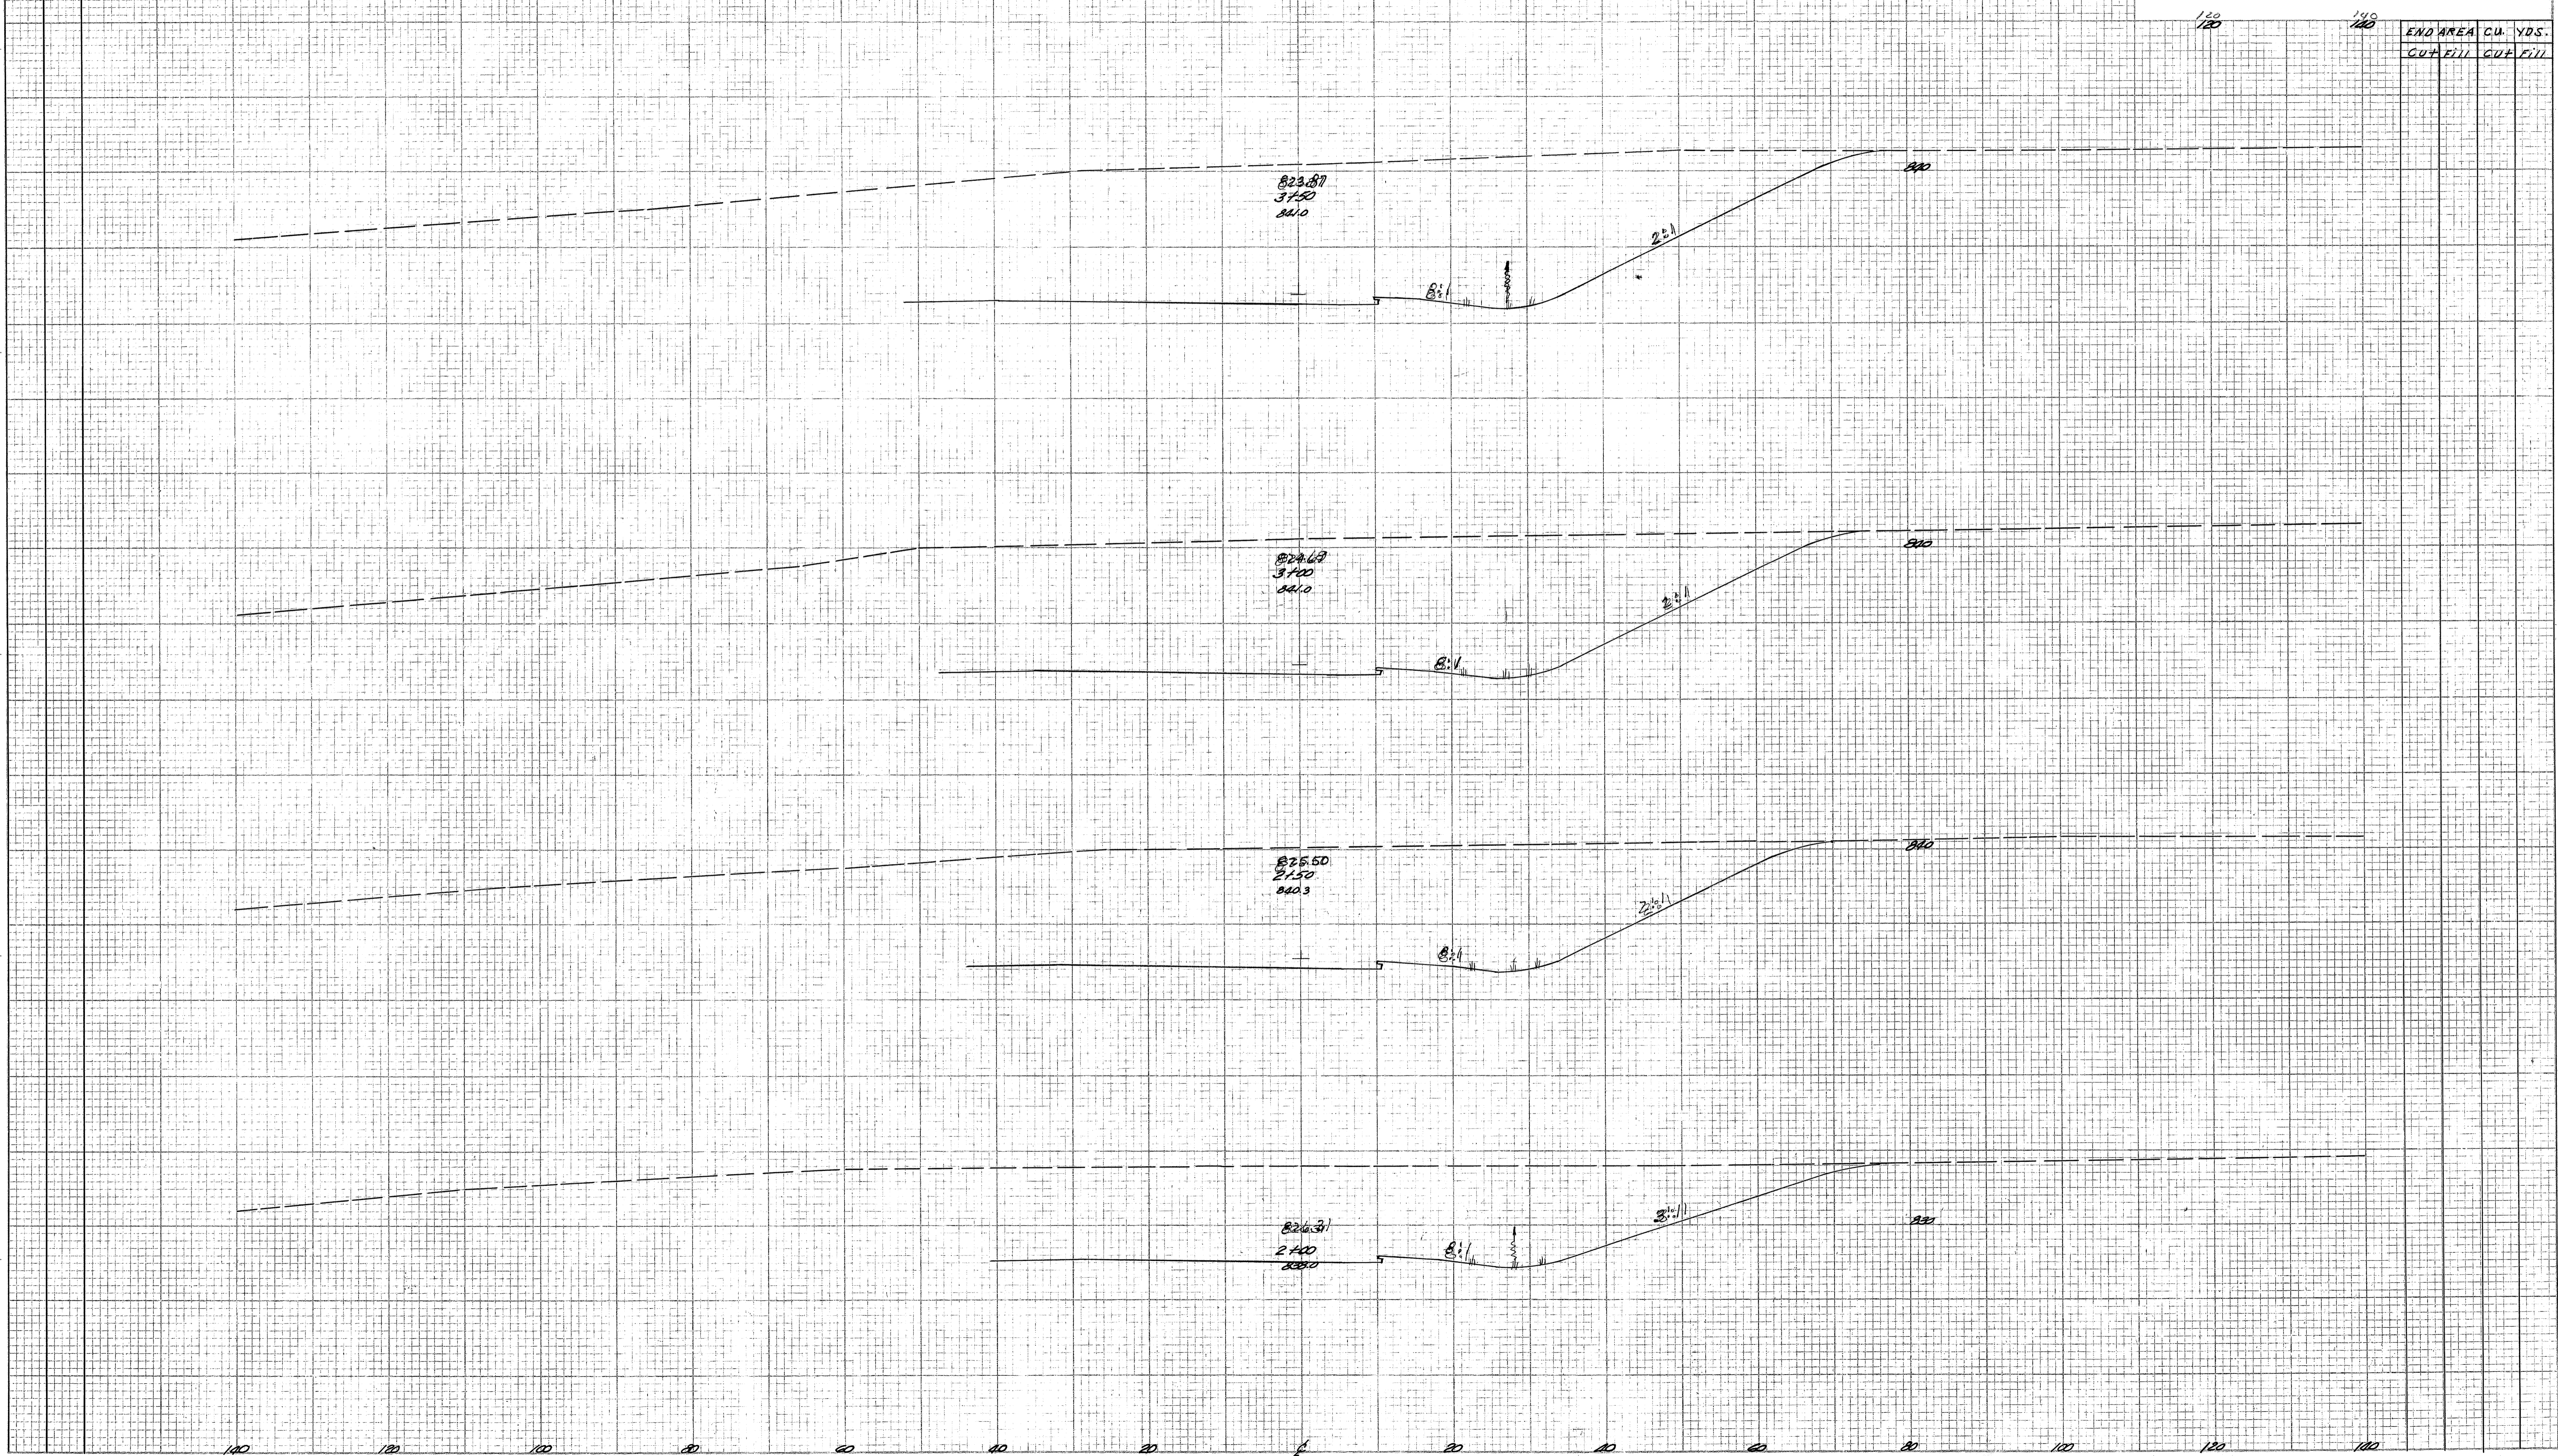

END AREA	CU.	YDS.
CUT	FILL	CUT FILL