



Checked - 25-9-2-59
 22-9-2-59
 2-2-59

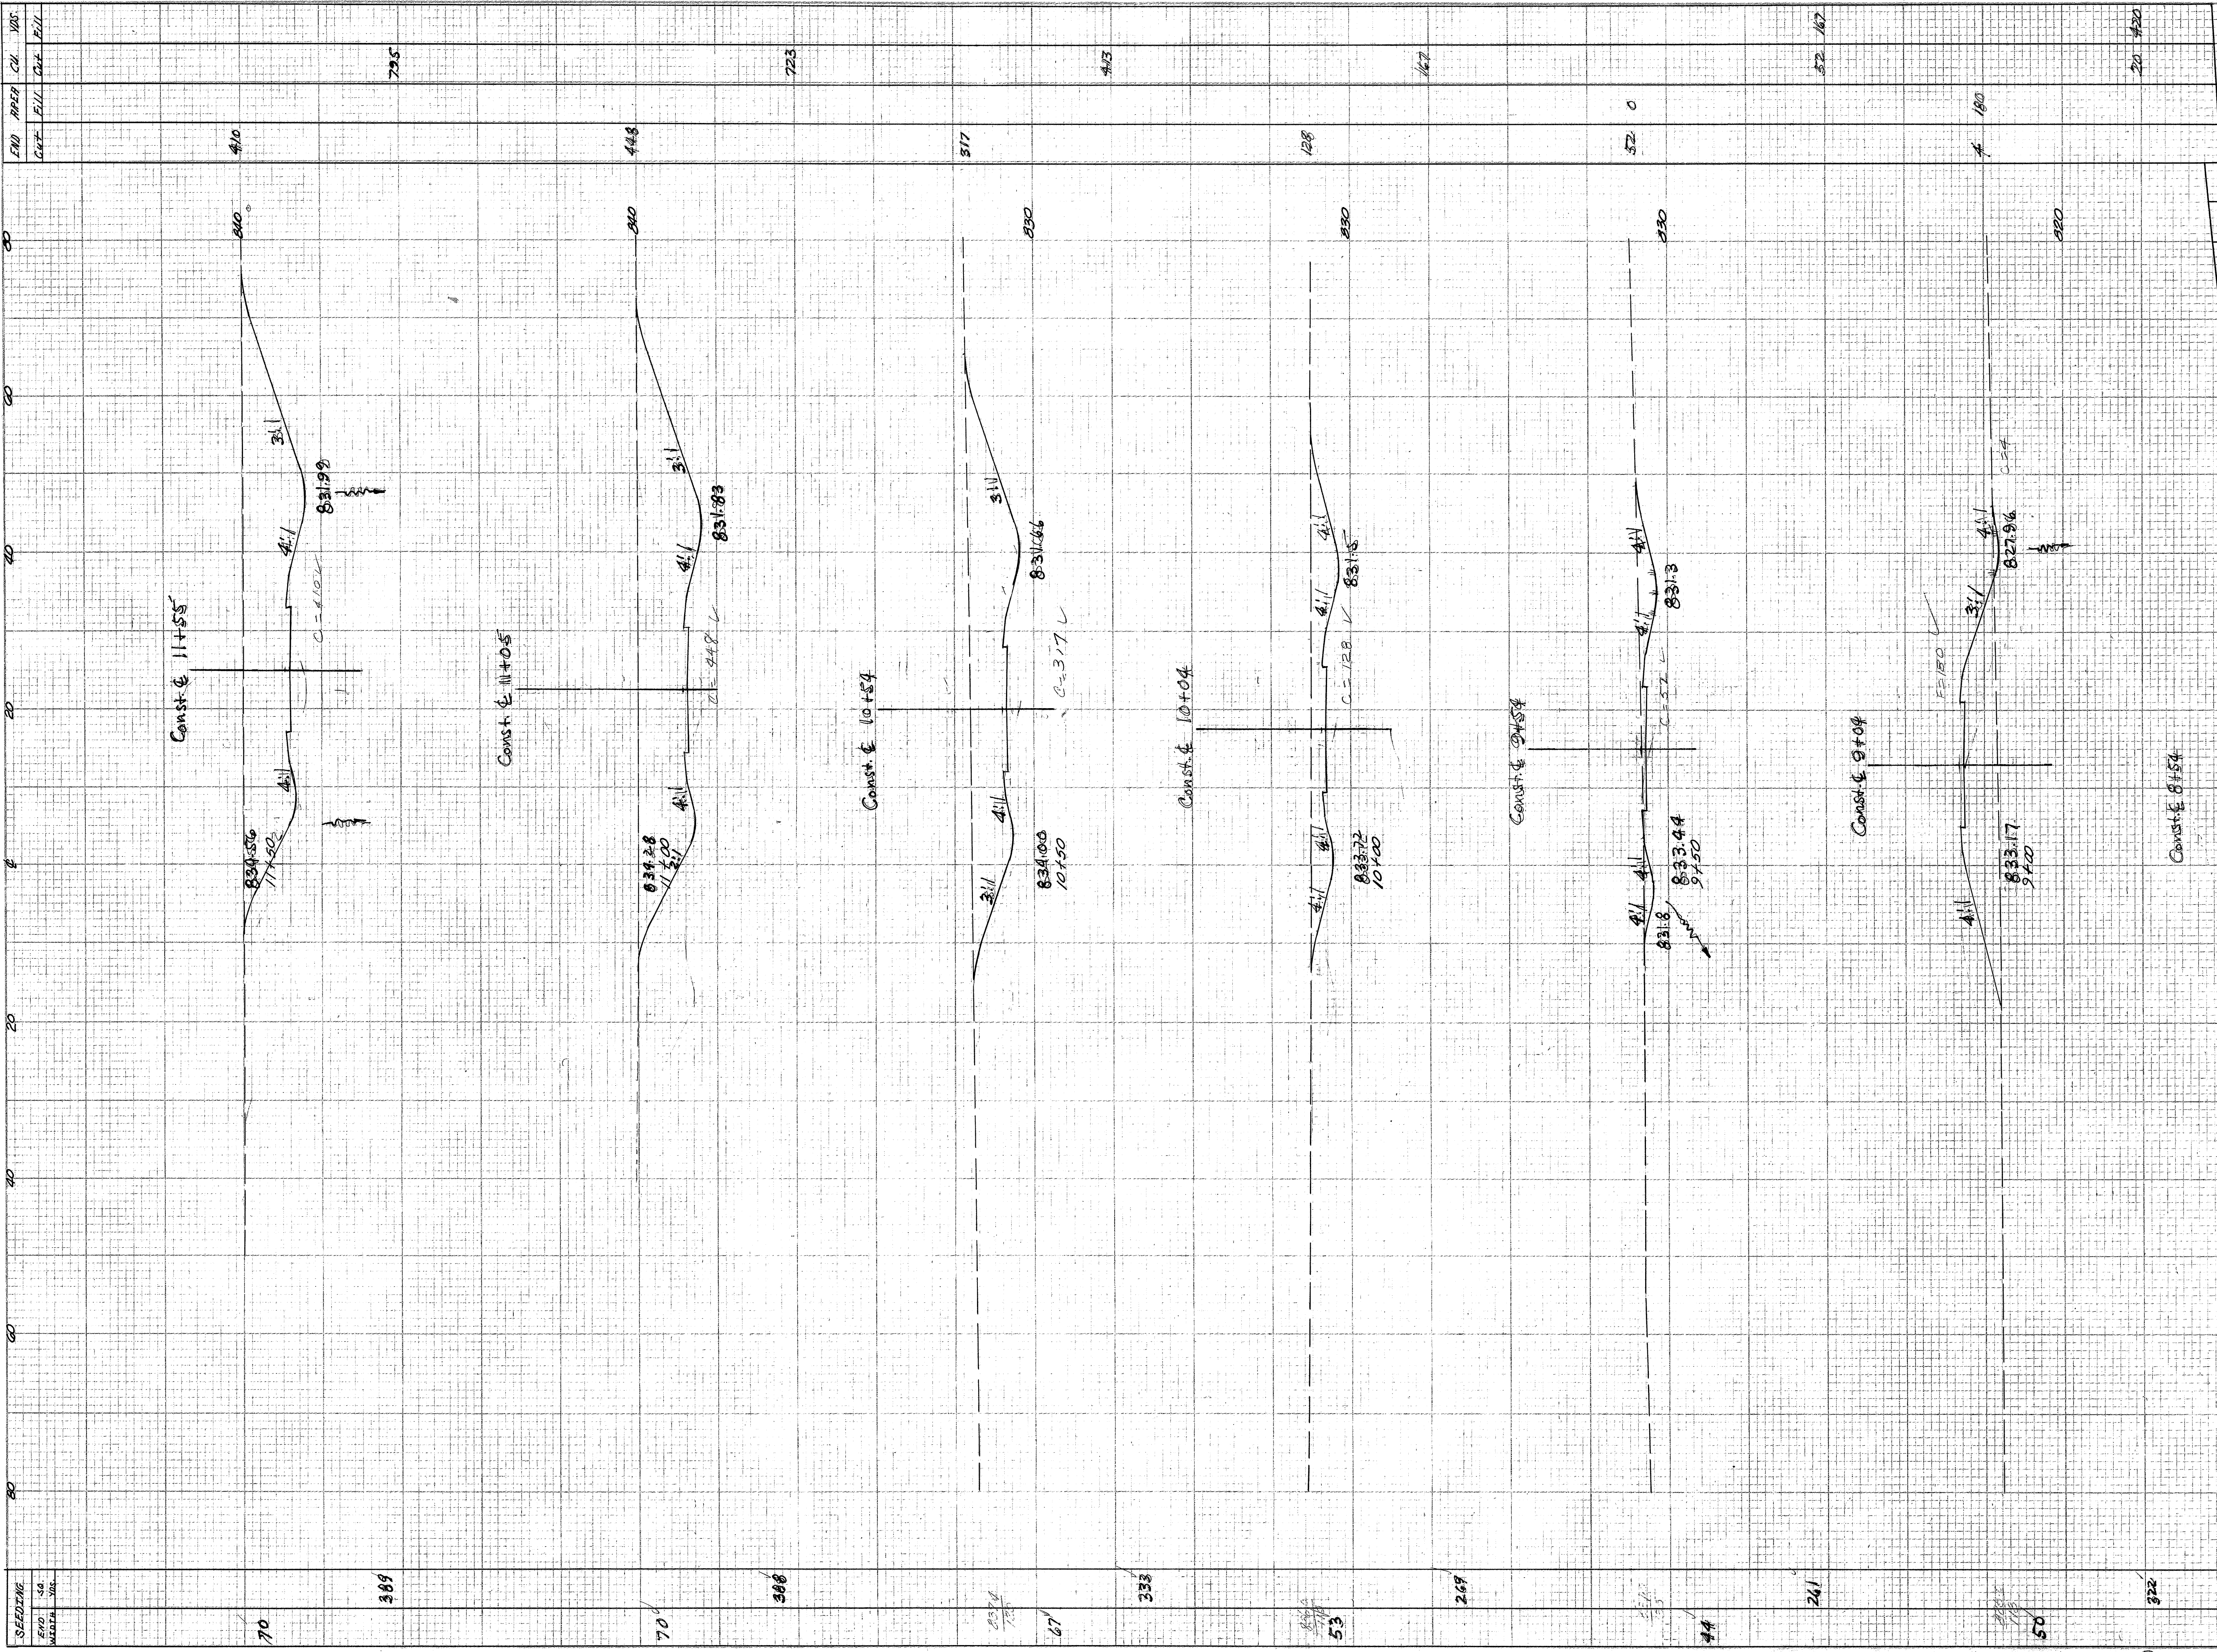

FED. RD. DIVISION	STATE	PROJECT	364 413
2	OHIO	ACI-1103 (27)	

LAKE COUNTY
LAK-1-16.55

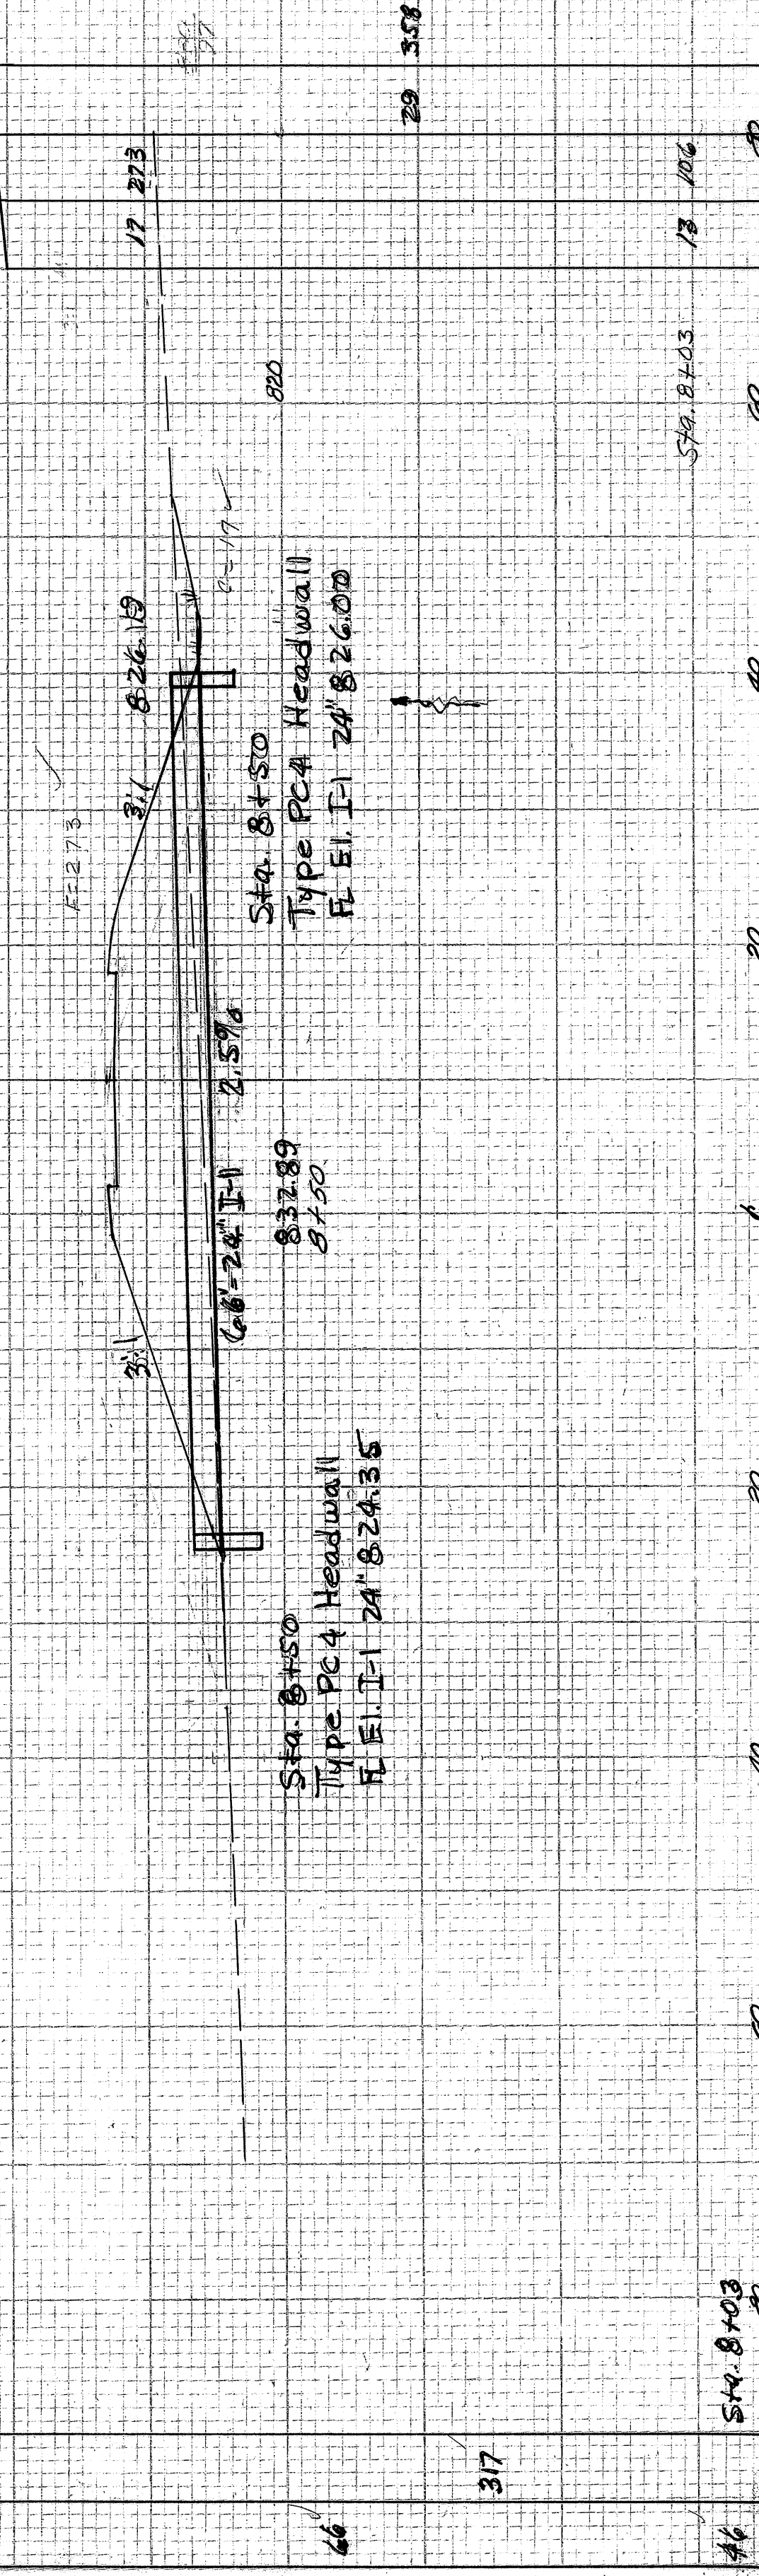

PATTERSON Drive Reloc. Sta. 8+50 to 11+50