


END AREA	CU. YDS.
CUT	FILL
0	0
18	18
27	27
26	26
55	55
20	20
0	0
19	19
28	28
9	9
10	10
18	18
32	32
2	2

2	OHIO	HC-1103 (27)
LAKE COUNTY		
LAK-1-16.55		

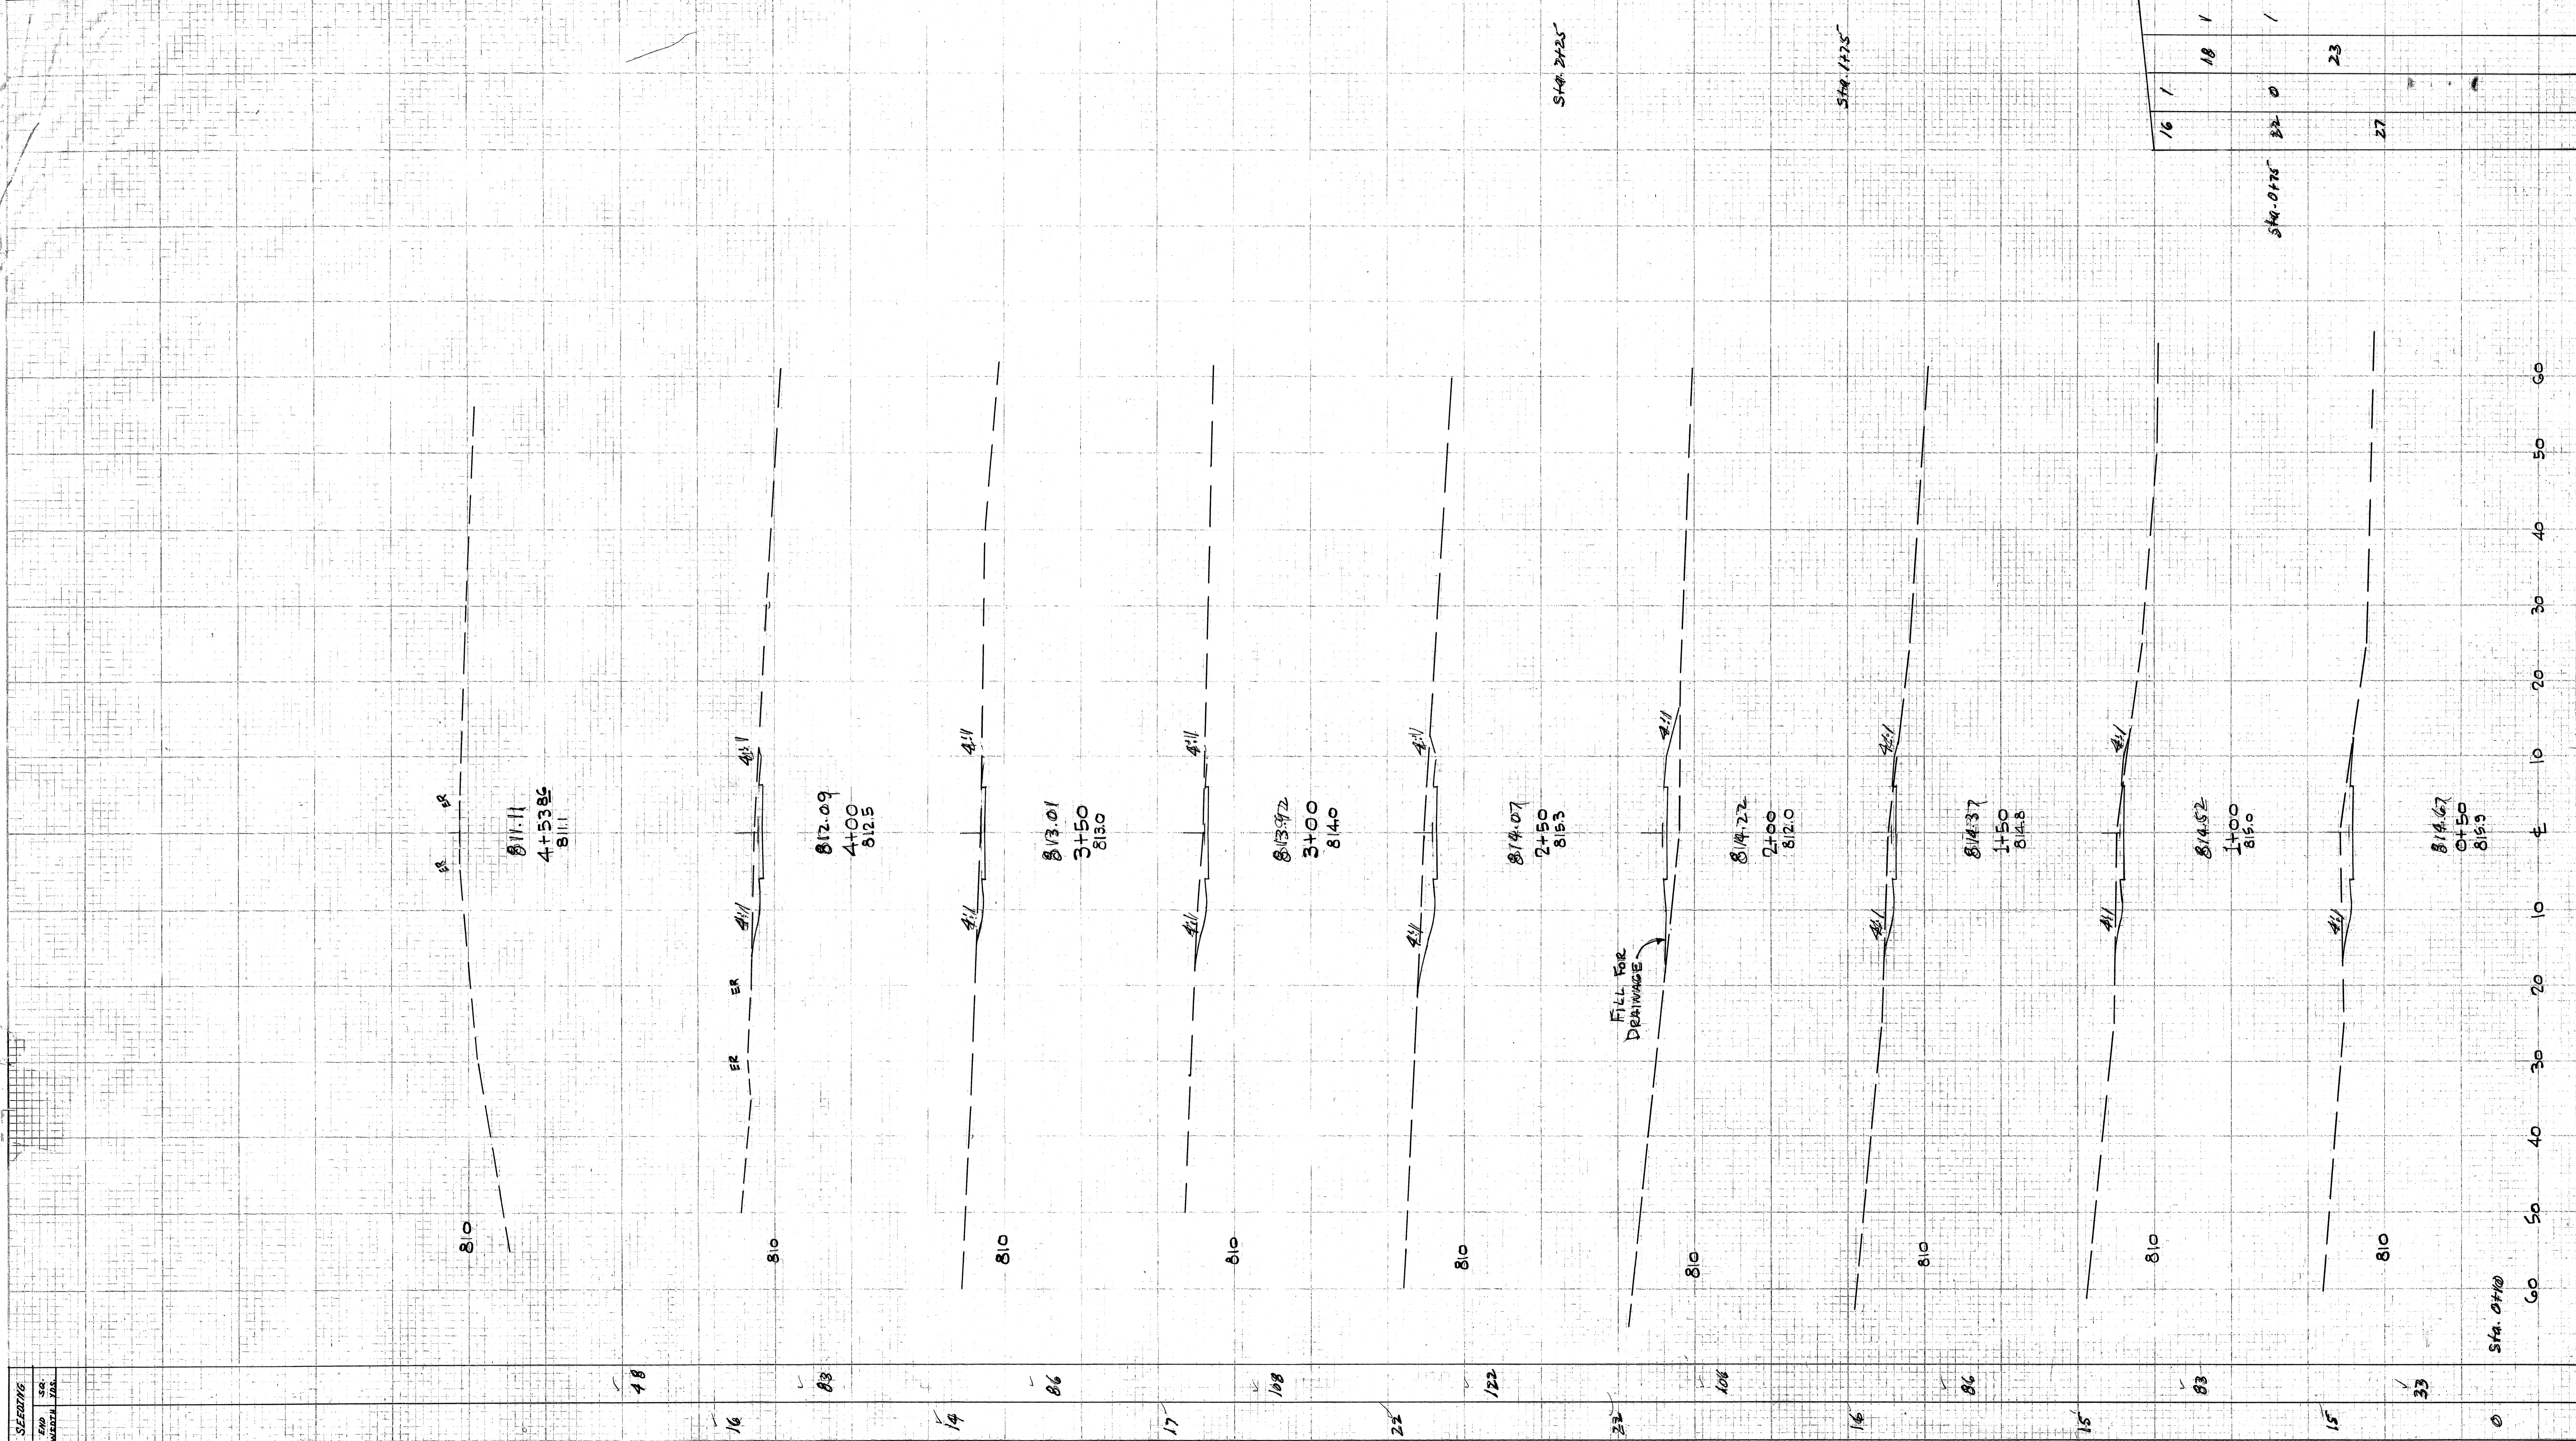

SEPARATE  
END AREA  
CUT FILL

Drive Reloc. Sta. 33+75 Lt. Vrooman Road