

FED. RD. DIVISION	STATE	PROJECT	
2	OHIO	ACI-1103 (27)	

403  
413


LAK-1-16.55  
R/W PLAN  
LIMITED ACCESS

3  
13

LAK-1-11.59

SEE R/W SHEET NO. 2

C-32 C-33  
156.5  
520+00 158.5  
520+00

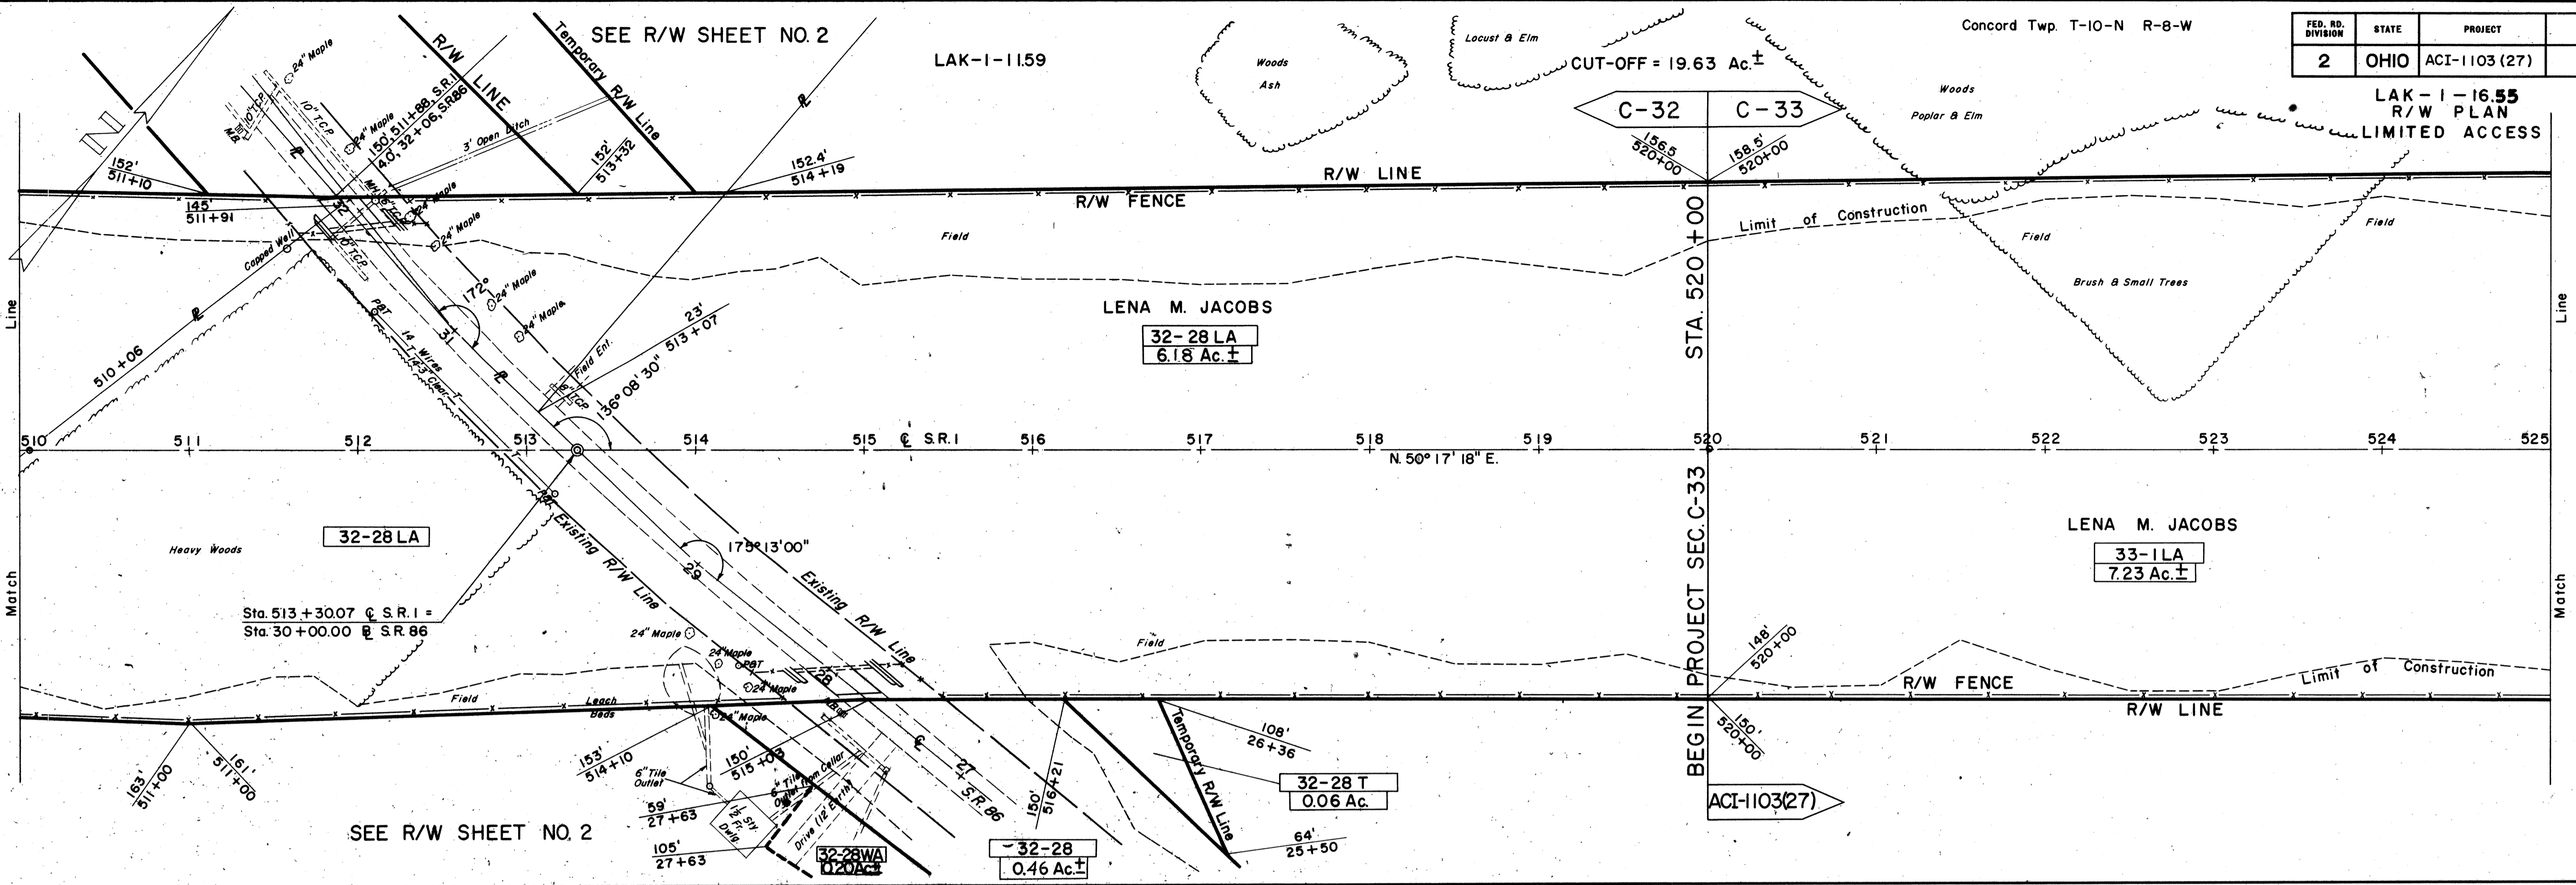


SEE R/W SHEET NO. 2

ACI-1103(27)

CUT-OFF = 19.63 Ac ±

CUT-OFF = 119.38 Ac ±

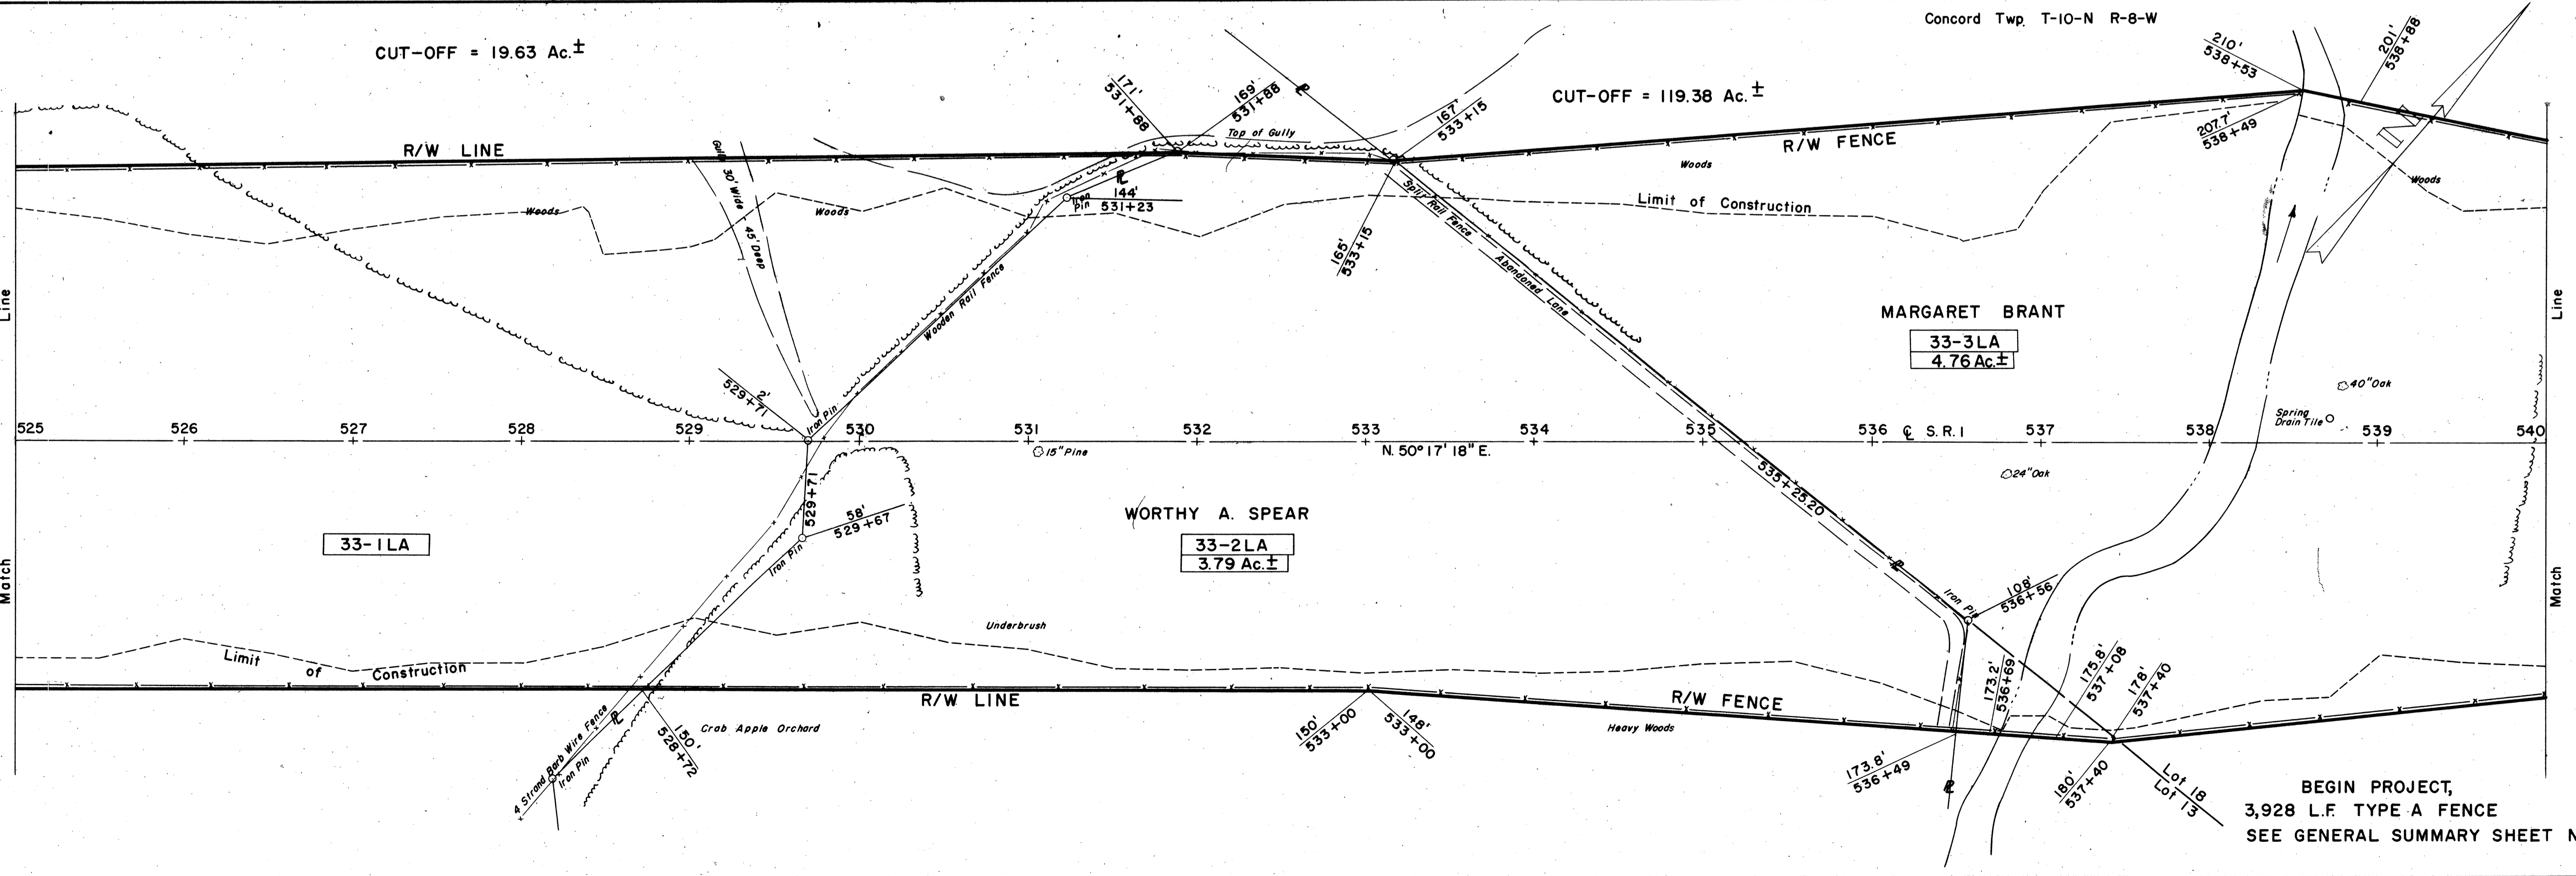

BEGIN PROJECT,  
3,928 L.F. TYPE A FENCE  
SEE GENERAL SUMMARY SHEET NO. 10