

CUT-OFF = 103.54 Ac. ±

Leroy Twp. T-10-N R-7-W


33-8X  
SEE R/W SHEET NO. 7

FED. RD. DIVISION	STATE	PROJECT
2	OHIO	ACI-1103(27)

405  
413

5  
13

LAK-1-16.55  
R/W PLAN  
LIMITED ACCESS

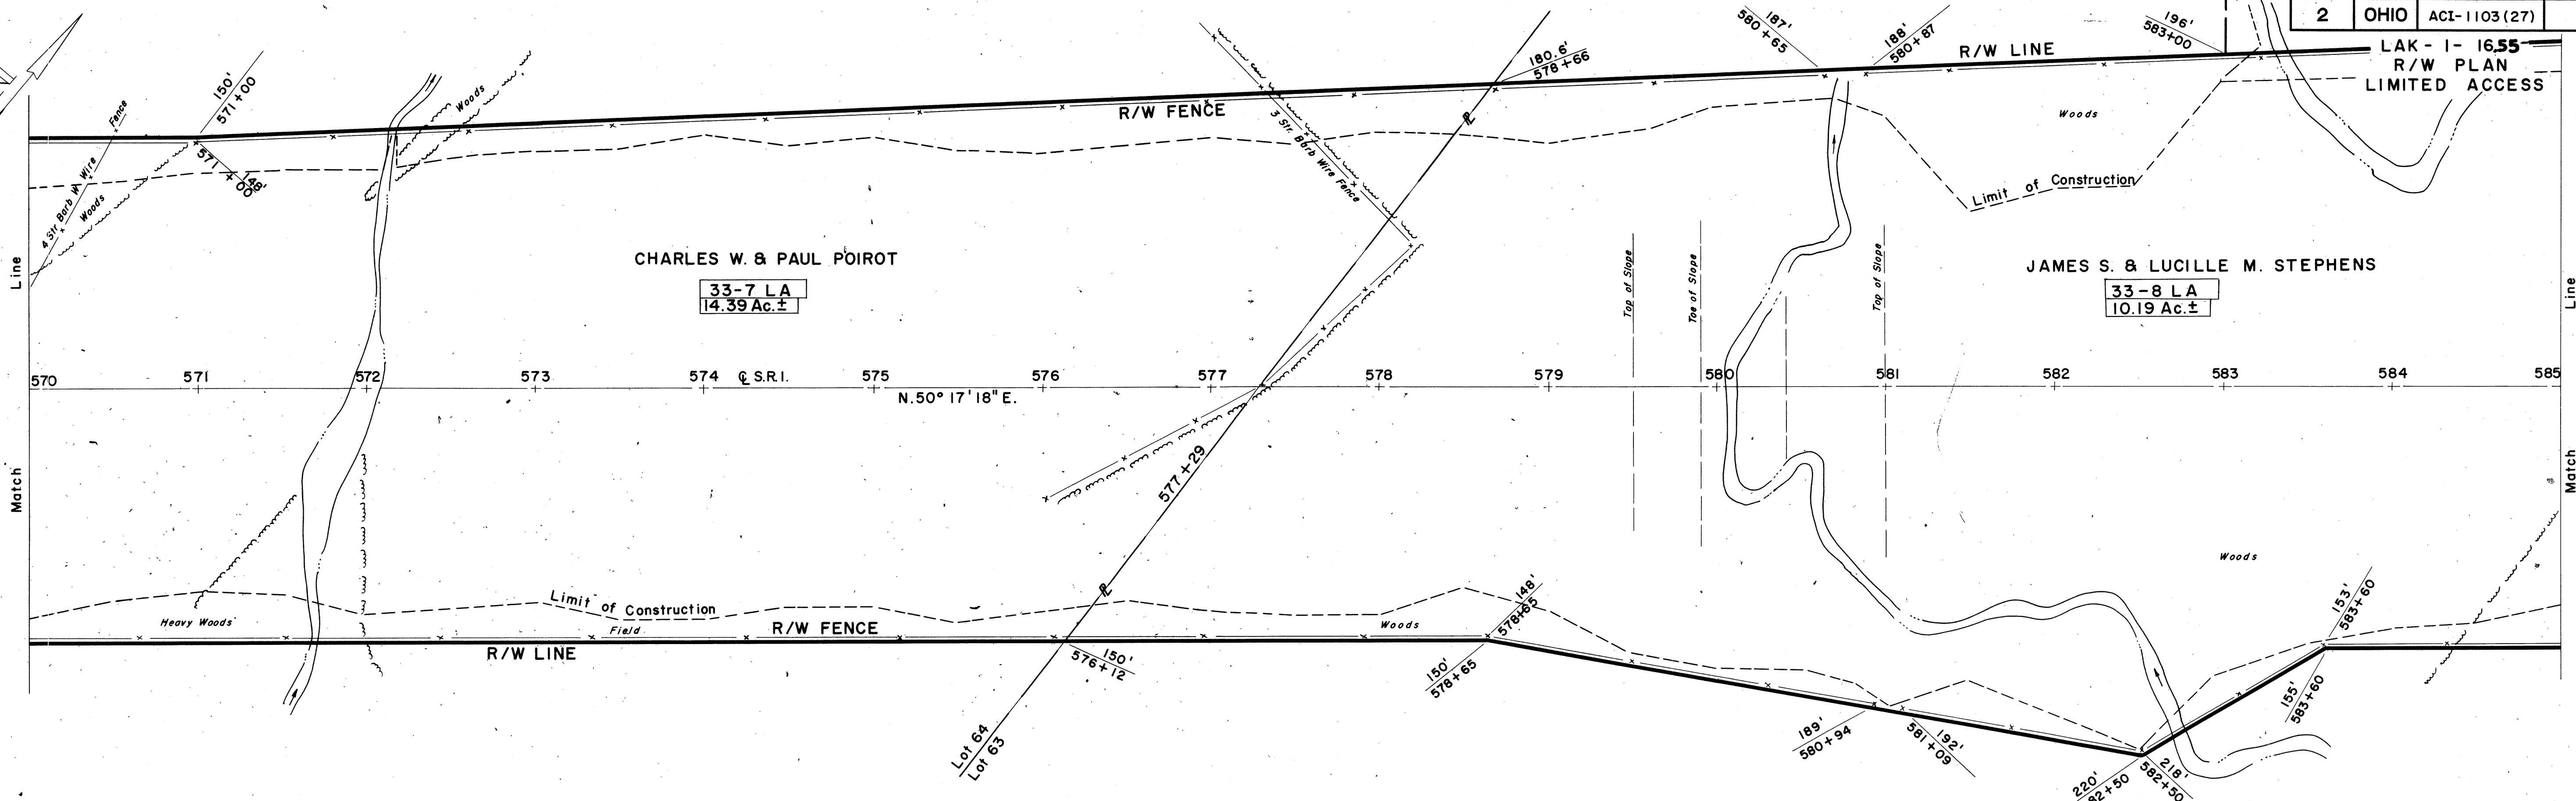


SEE R/W SHEET NO. 7

Leroy Twp. T-10-N R-7-W

REV. 2-1-61 C.E.I. EASEMENT ADDED

CUT-OFF = 110.59 Ac. ±

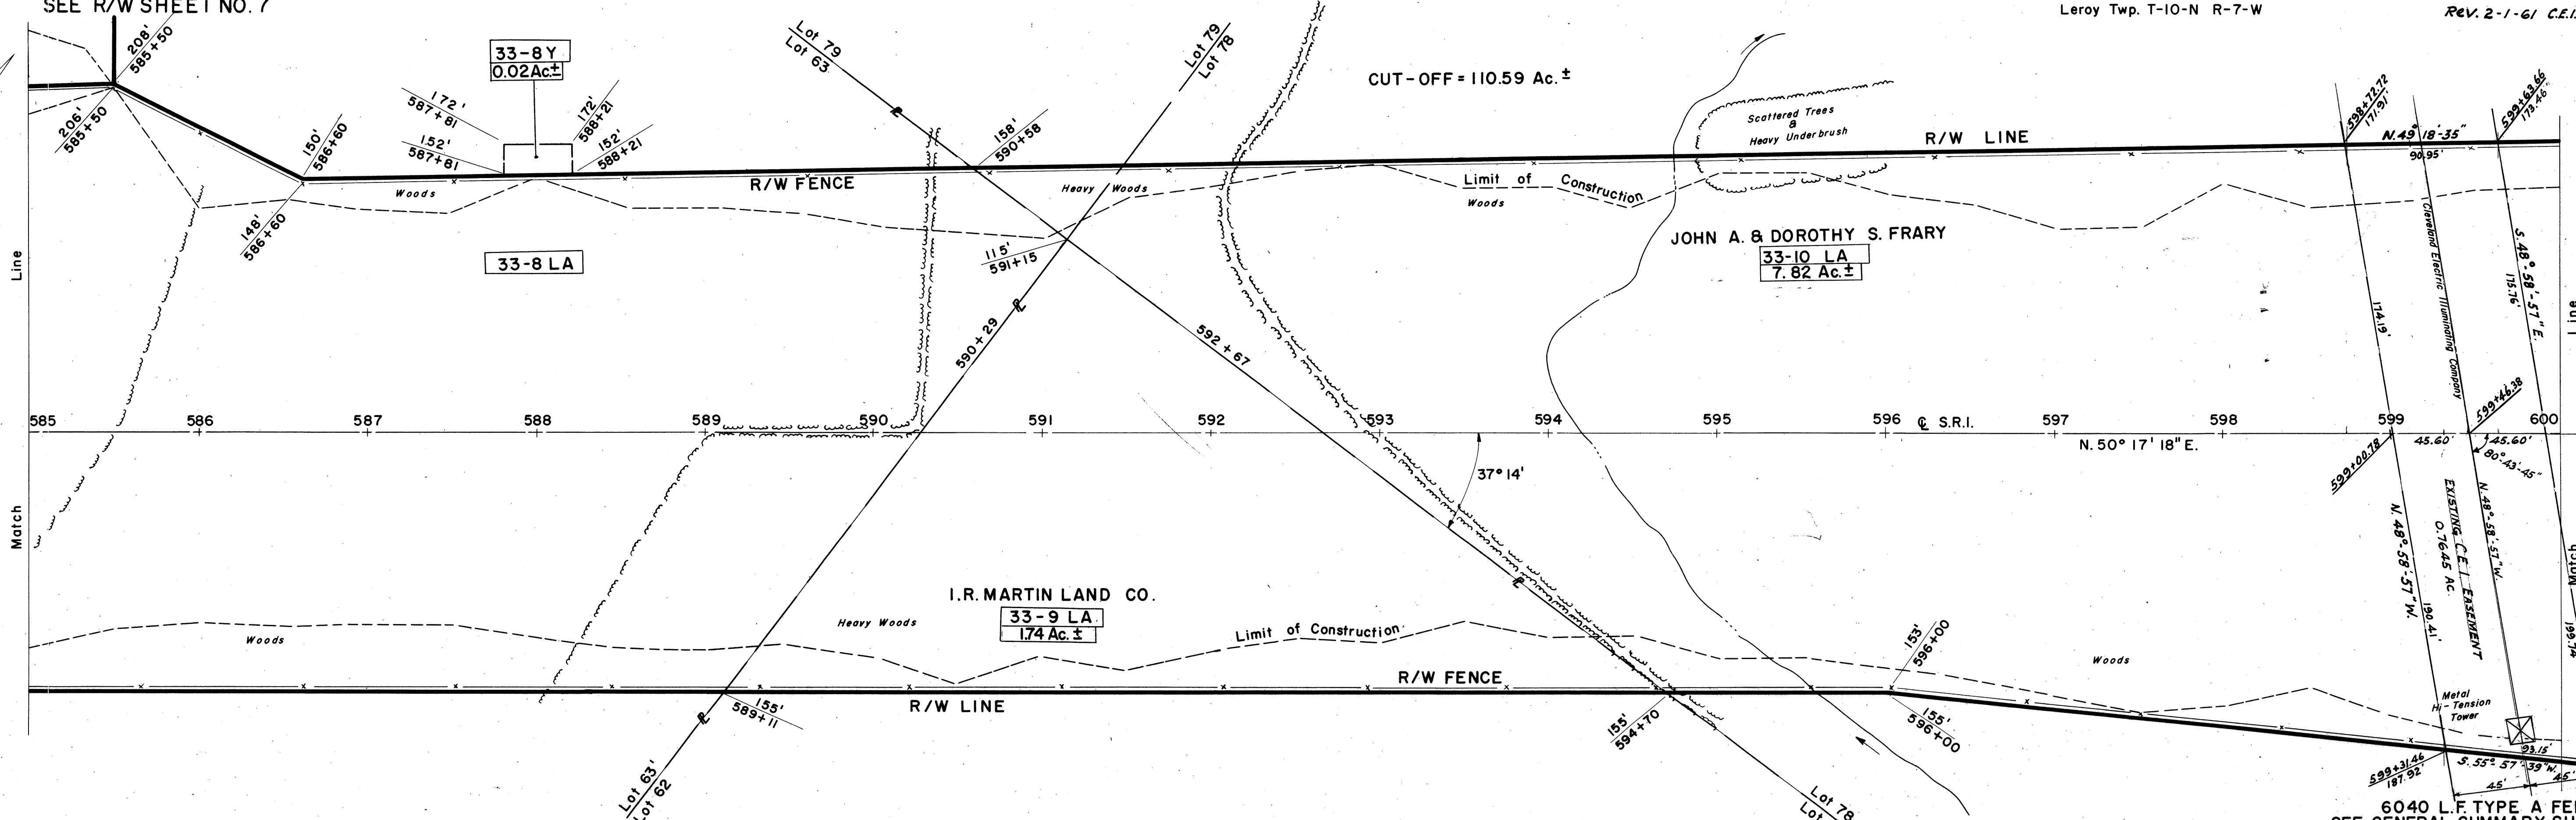

S-24 REMOVAL OF STRUCTURES  
PARCEL 33-10 LA STEEL TRANSMISSION TOWER

6040 L.F. TYPE A FENCE  
SEE GENERAL SUMMARY SHEET NO. 10