
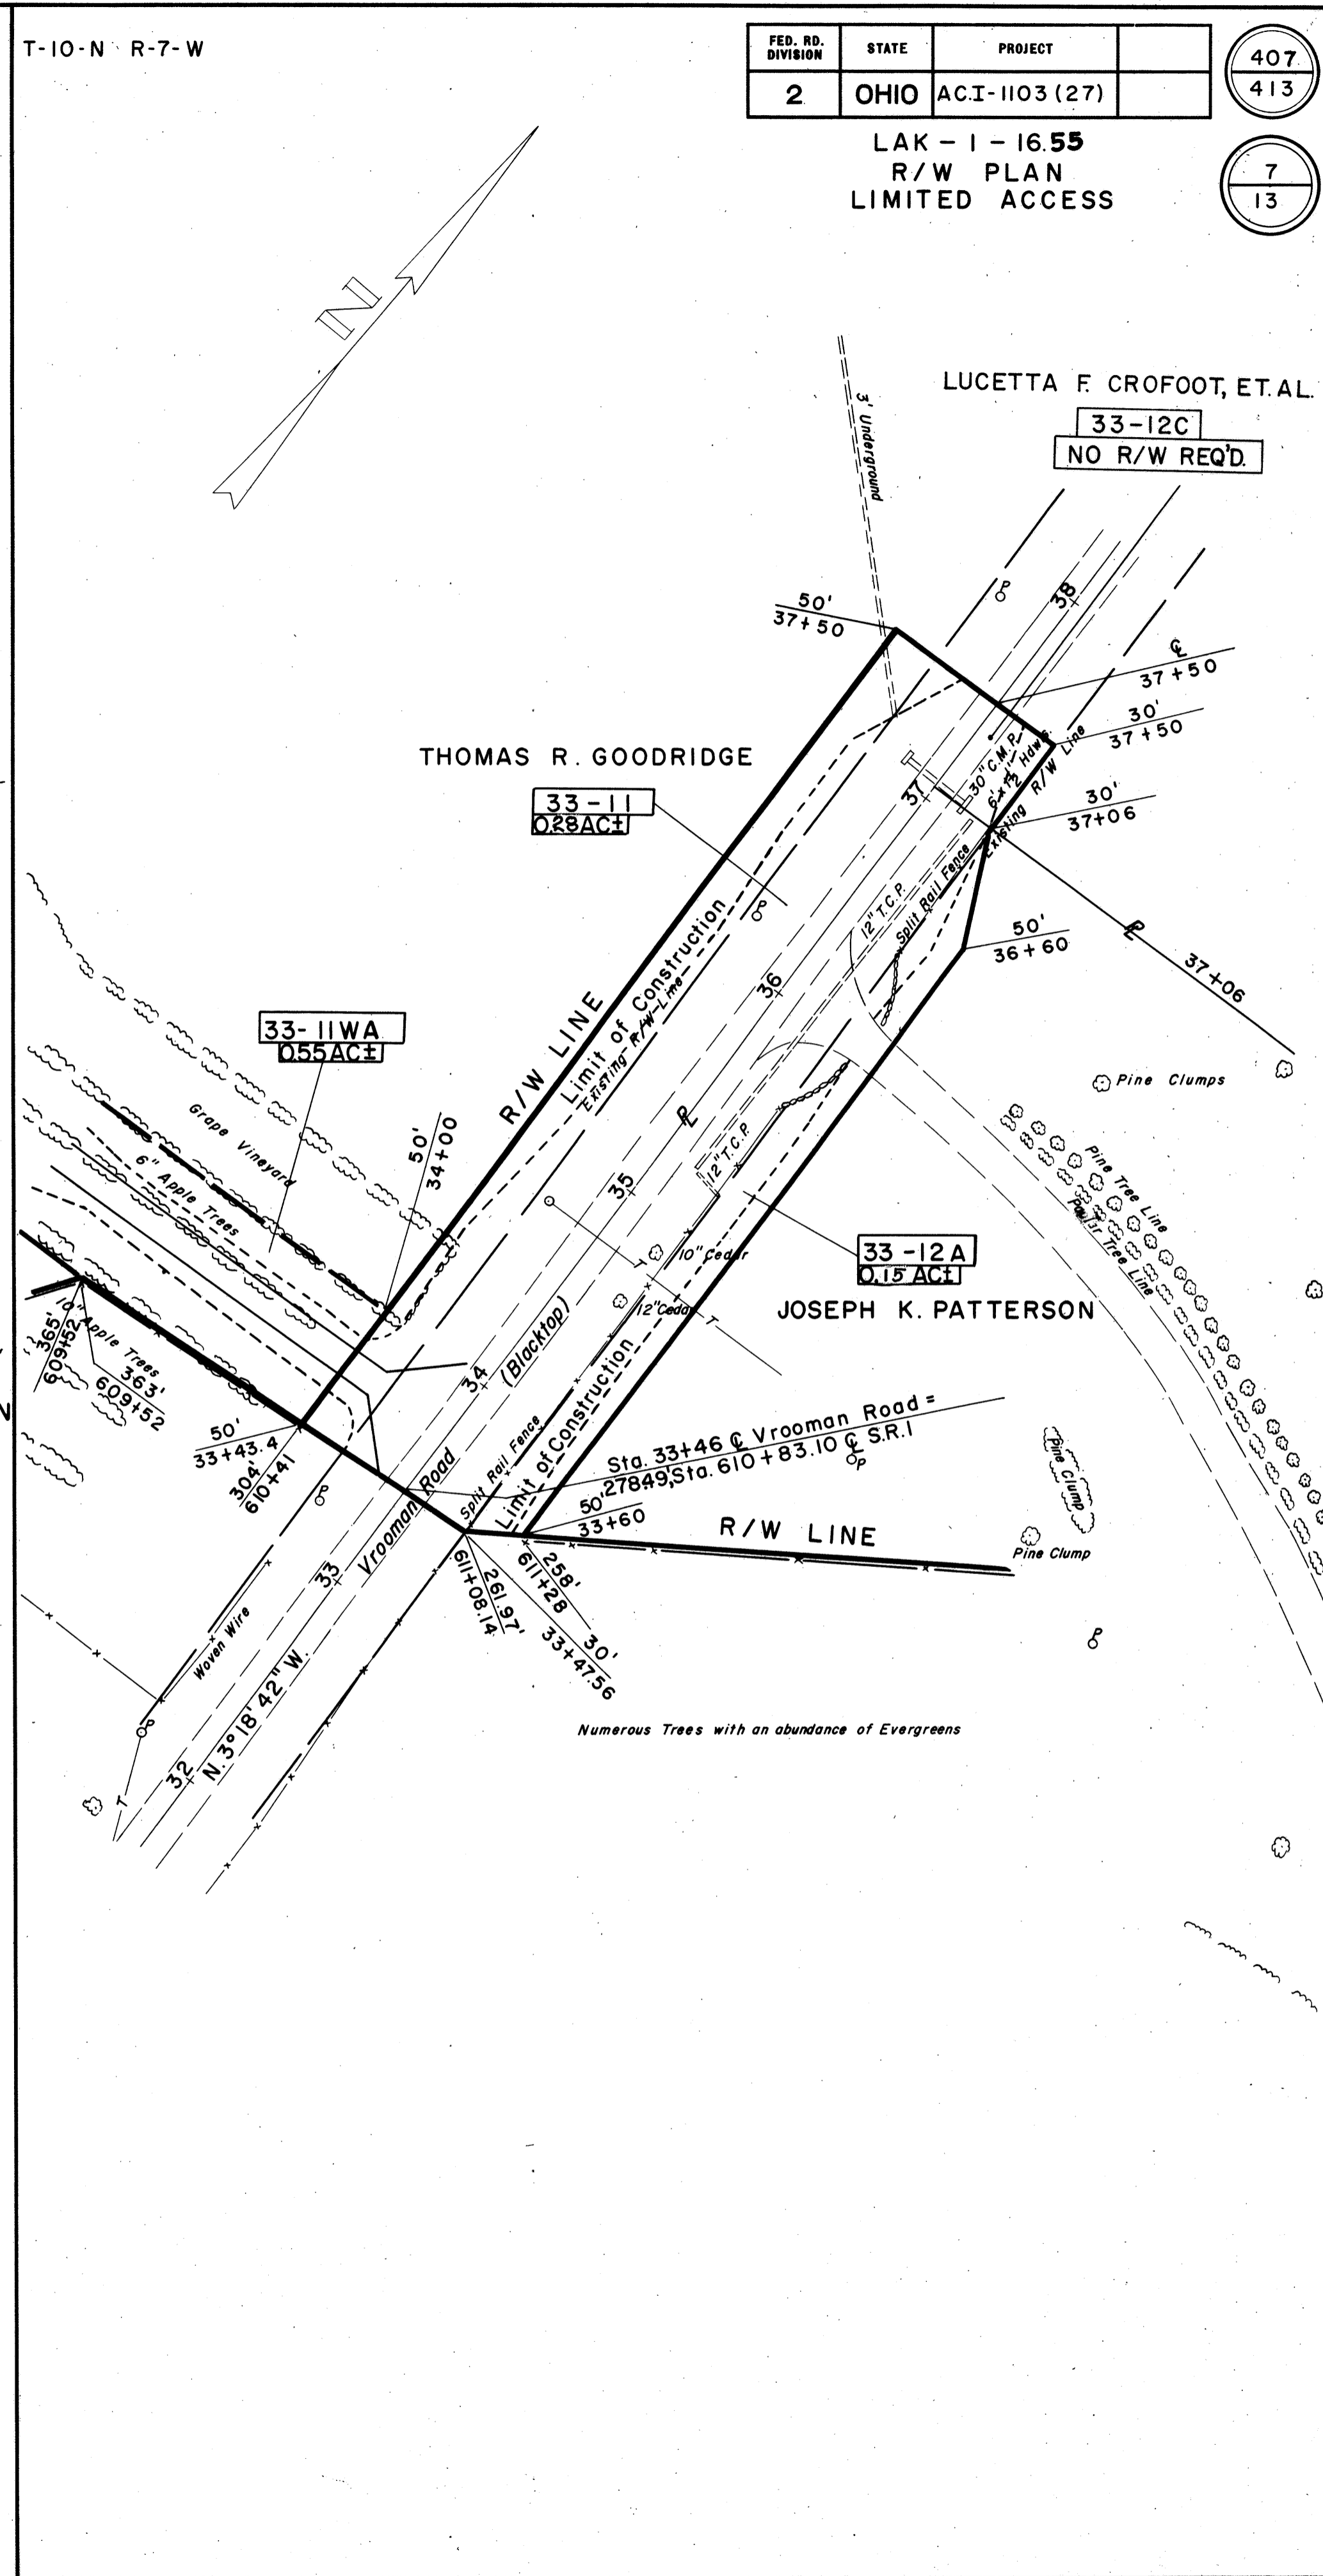
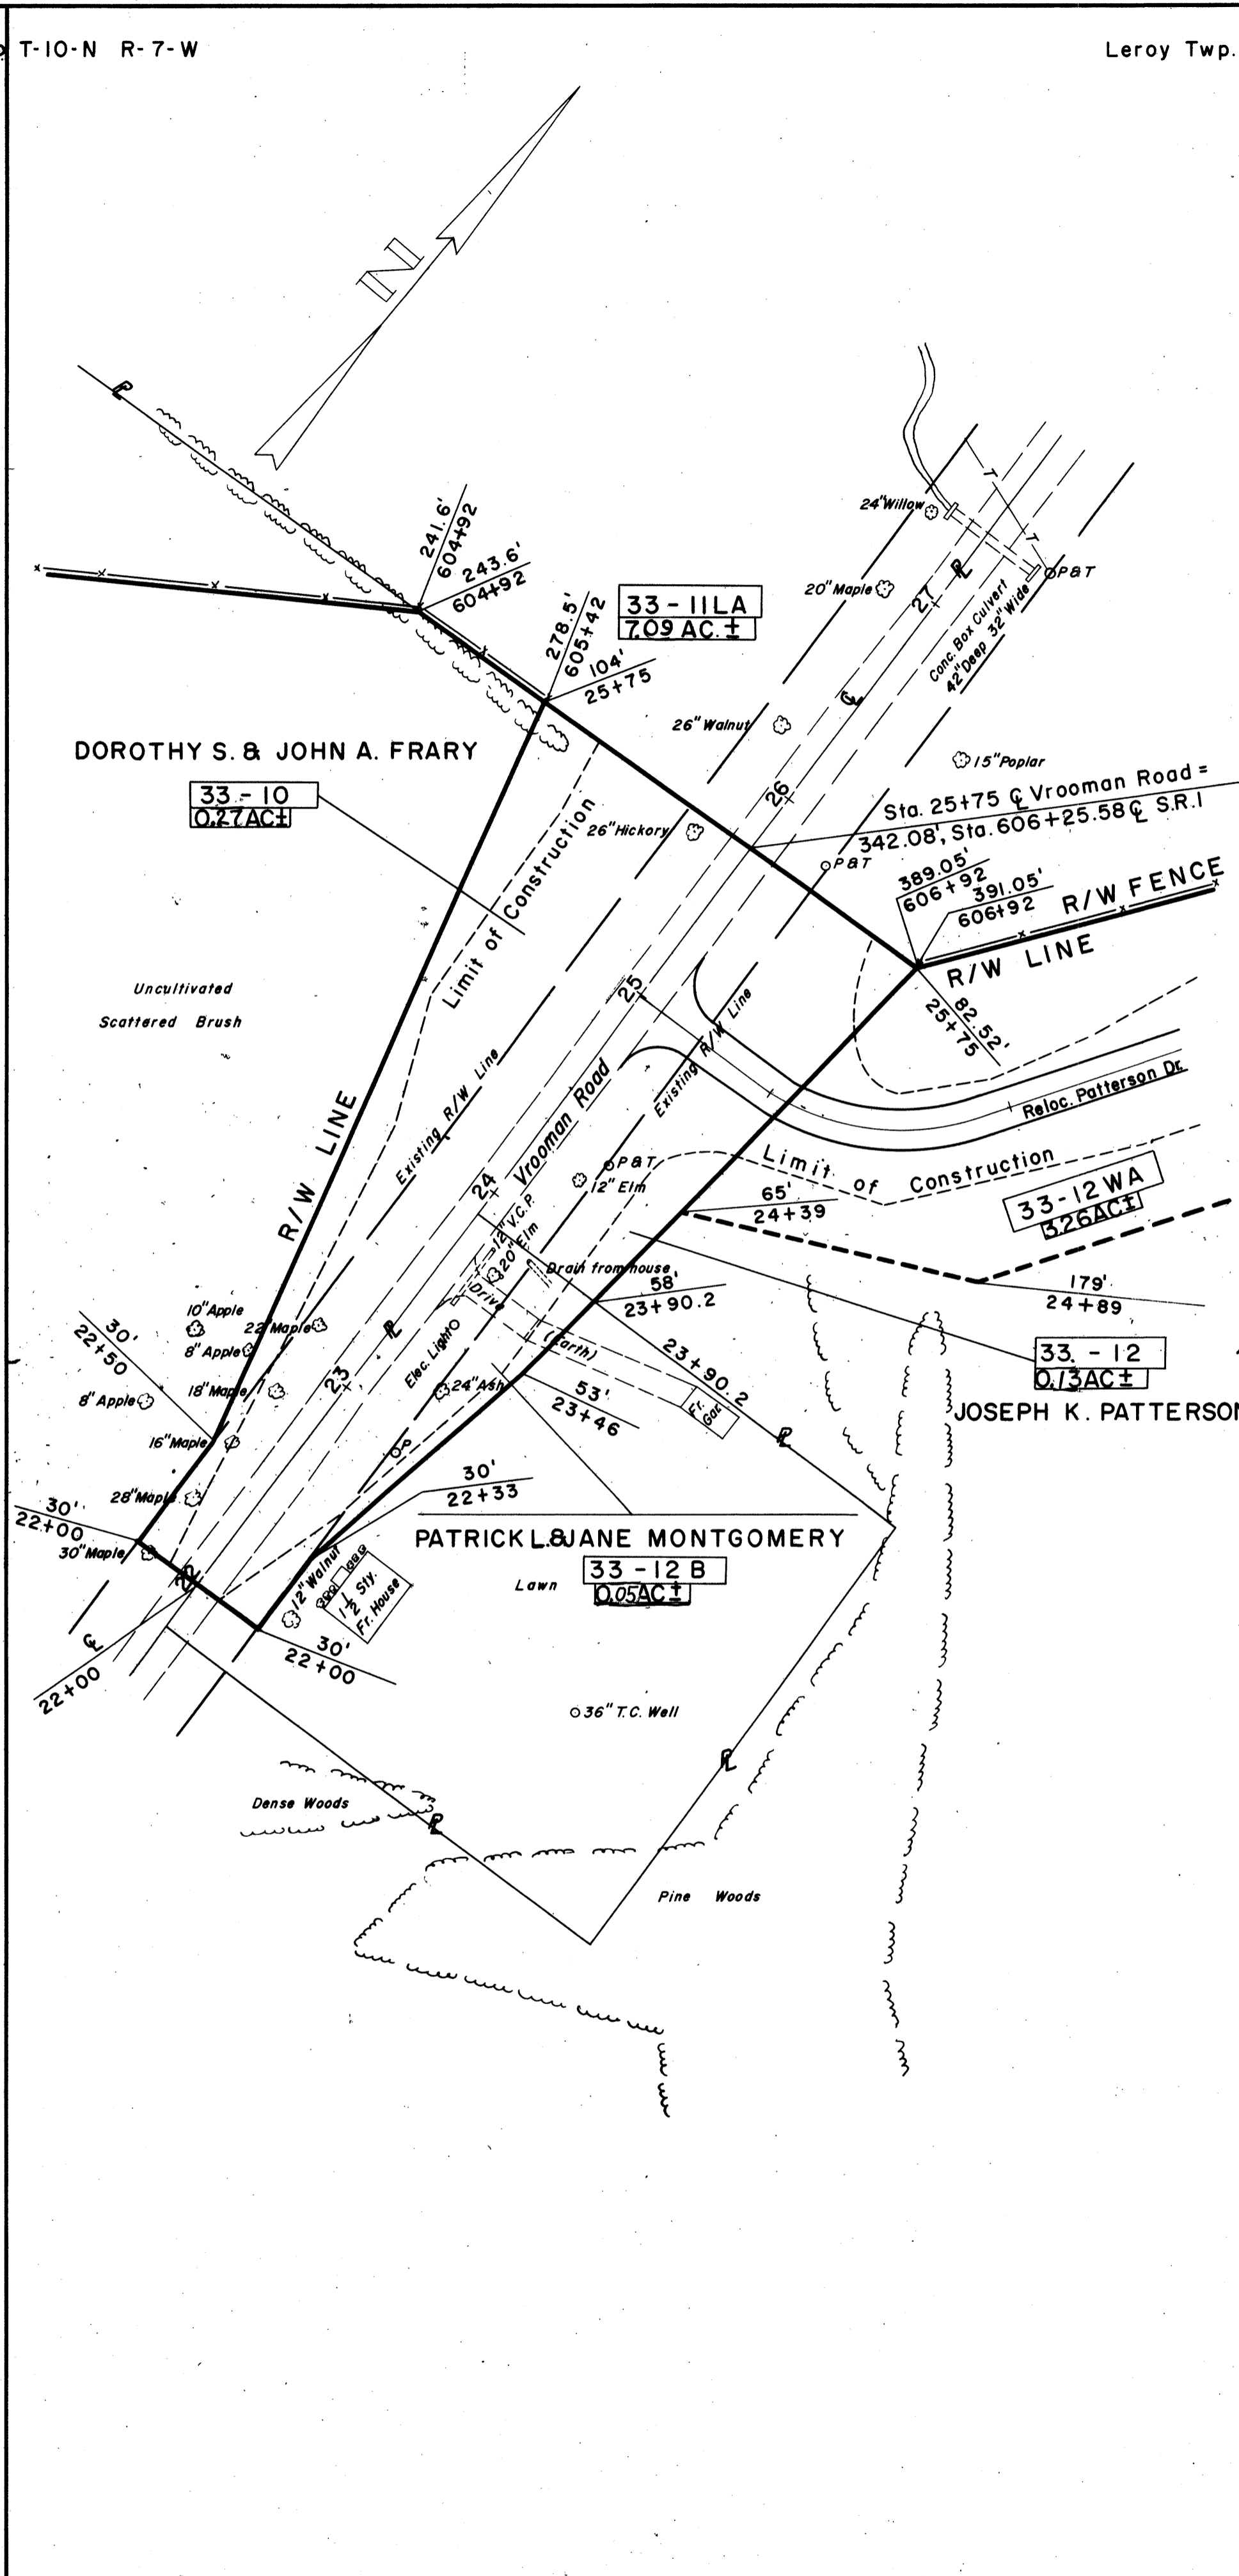


FED. RD. DIVISION	STATE	PROJECT	407
2	OHIO	ACI-1103 (27)	413

LAK - I - 16.55
R/W PLAN
LIMITED ACCESS

7
13

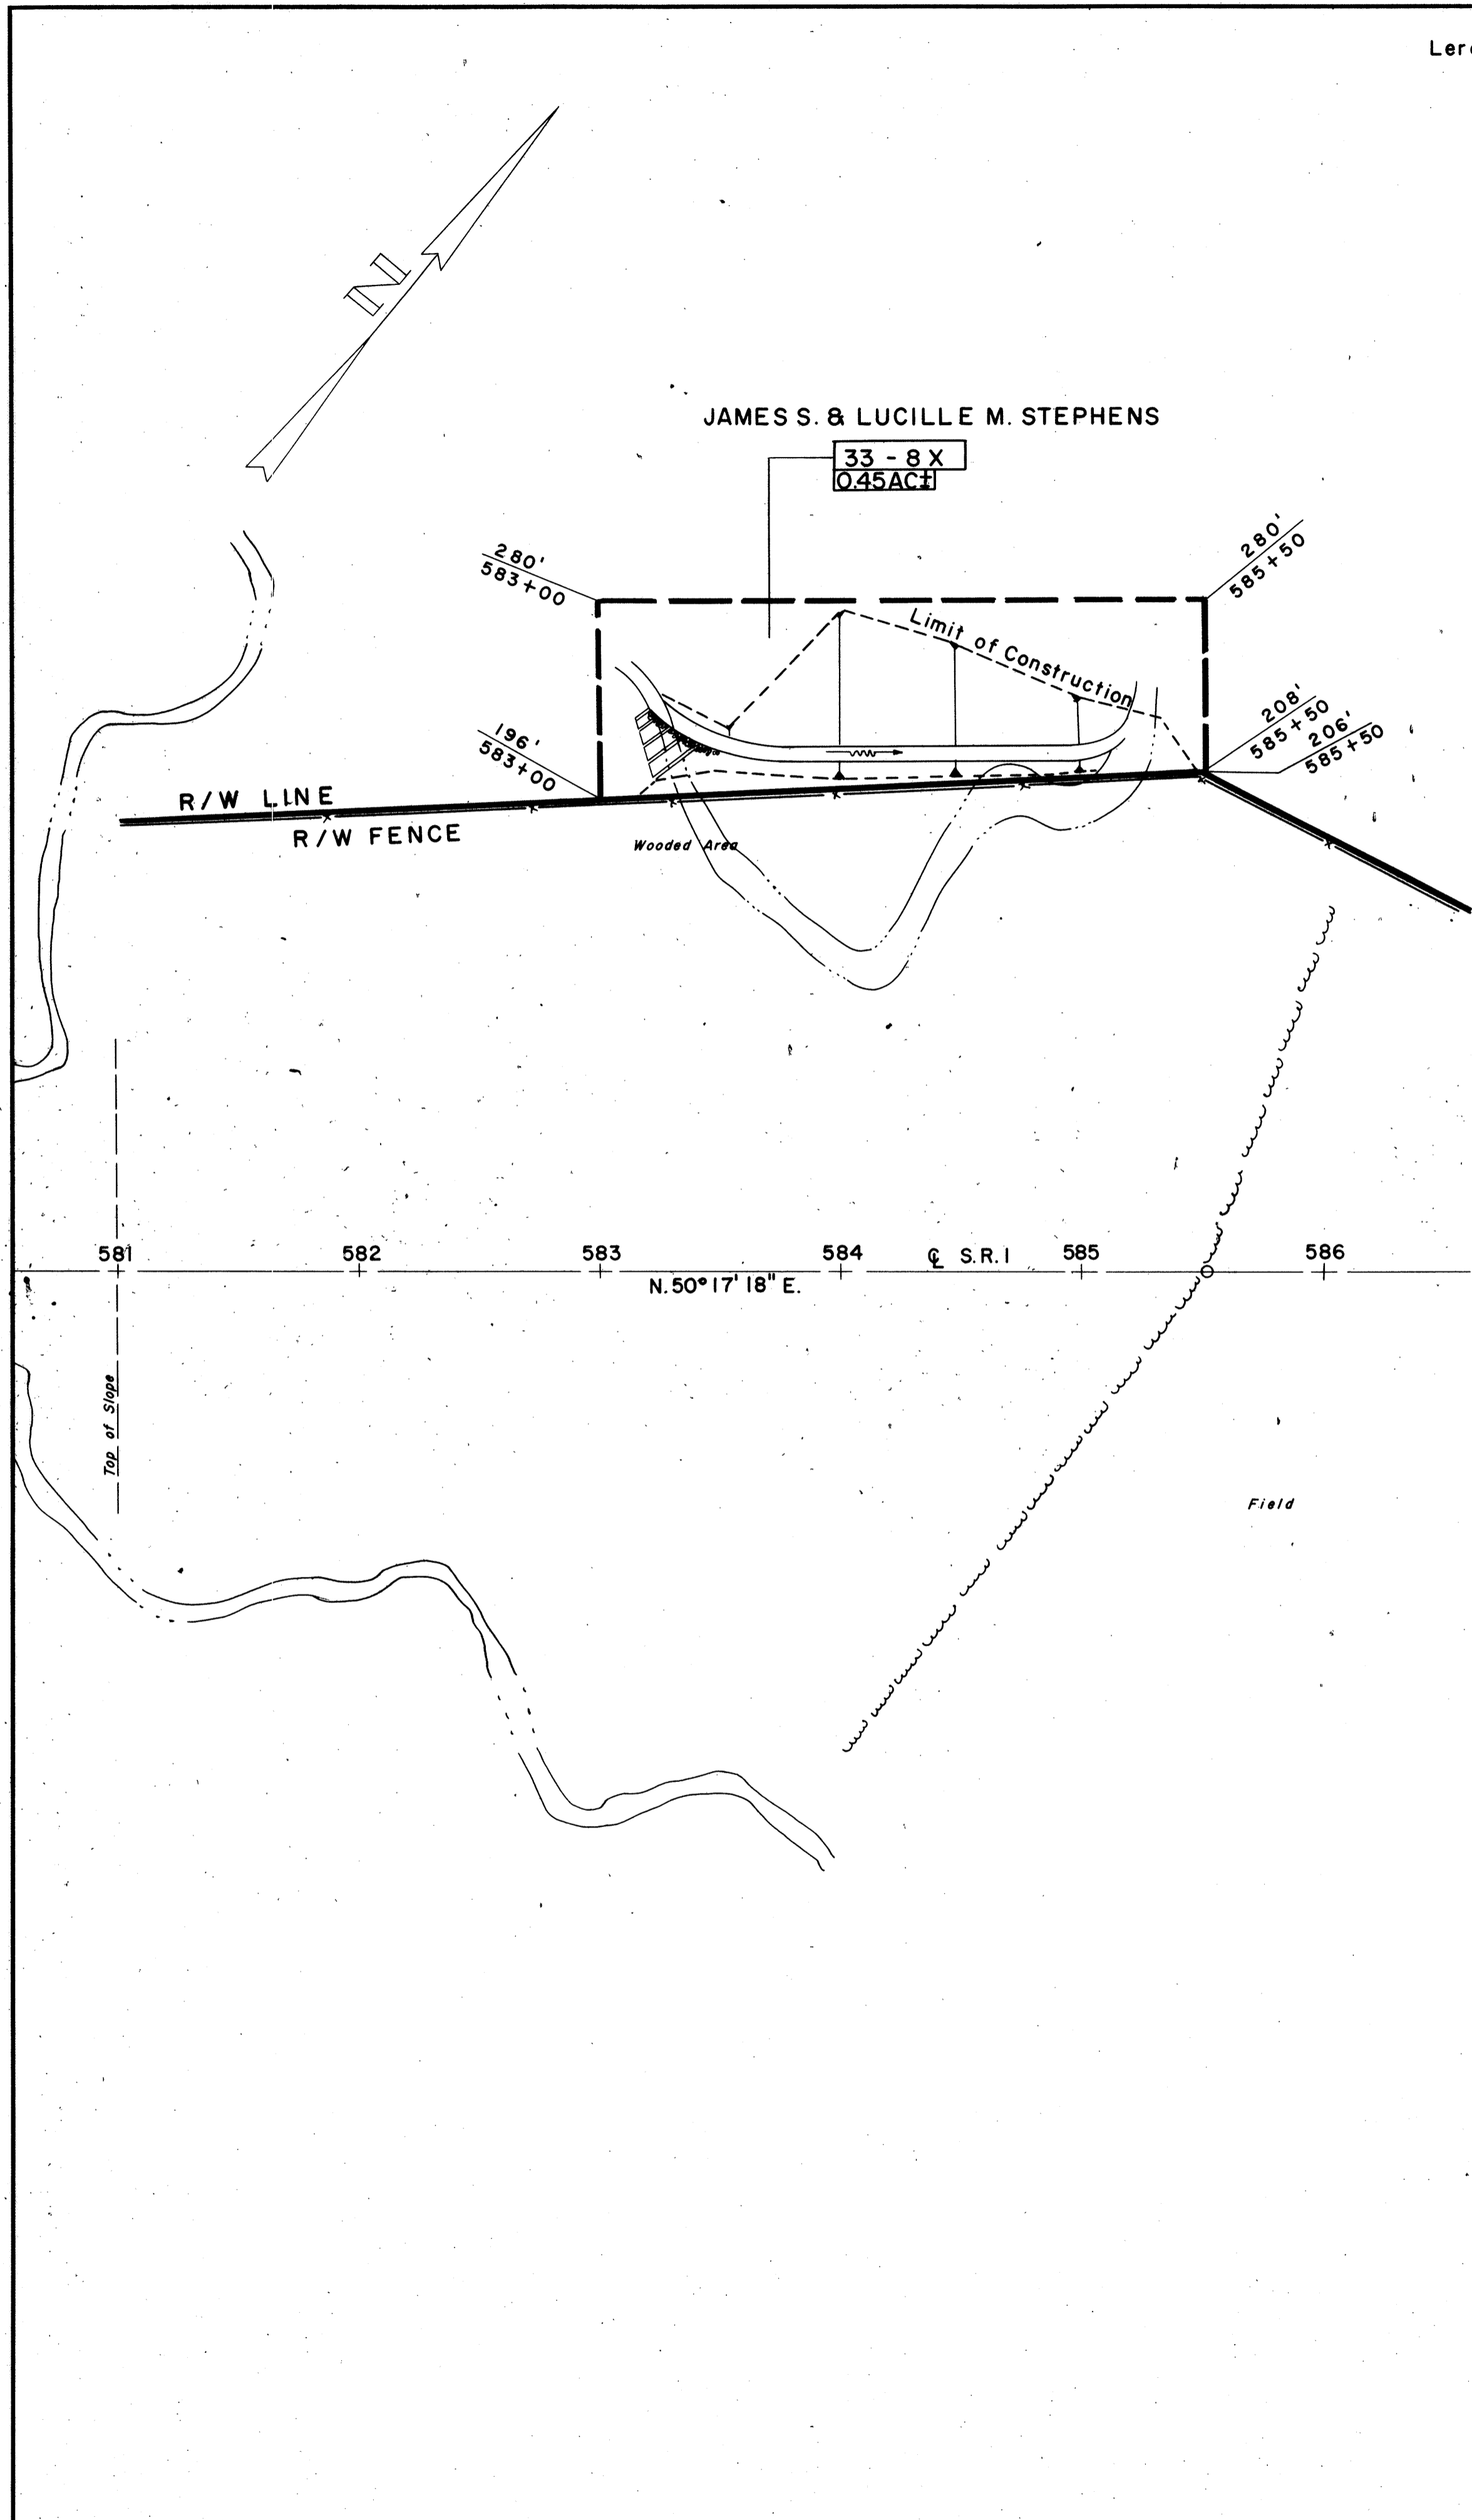

LUCETTA F. CROFOOT, ET AL.

33-12C
NO R/W REQ'D.