
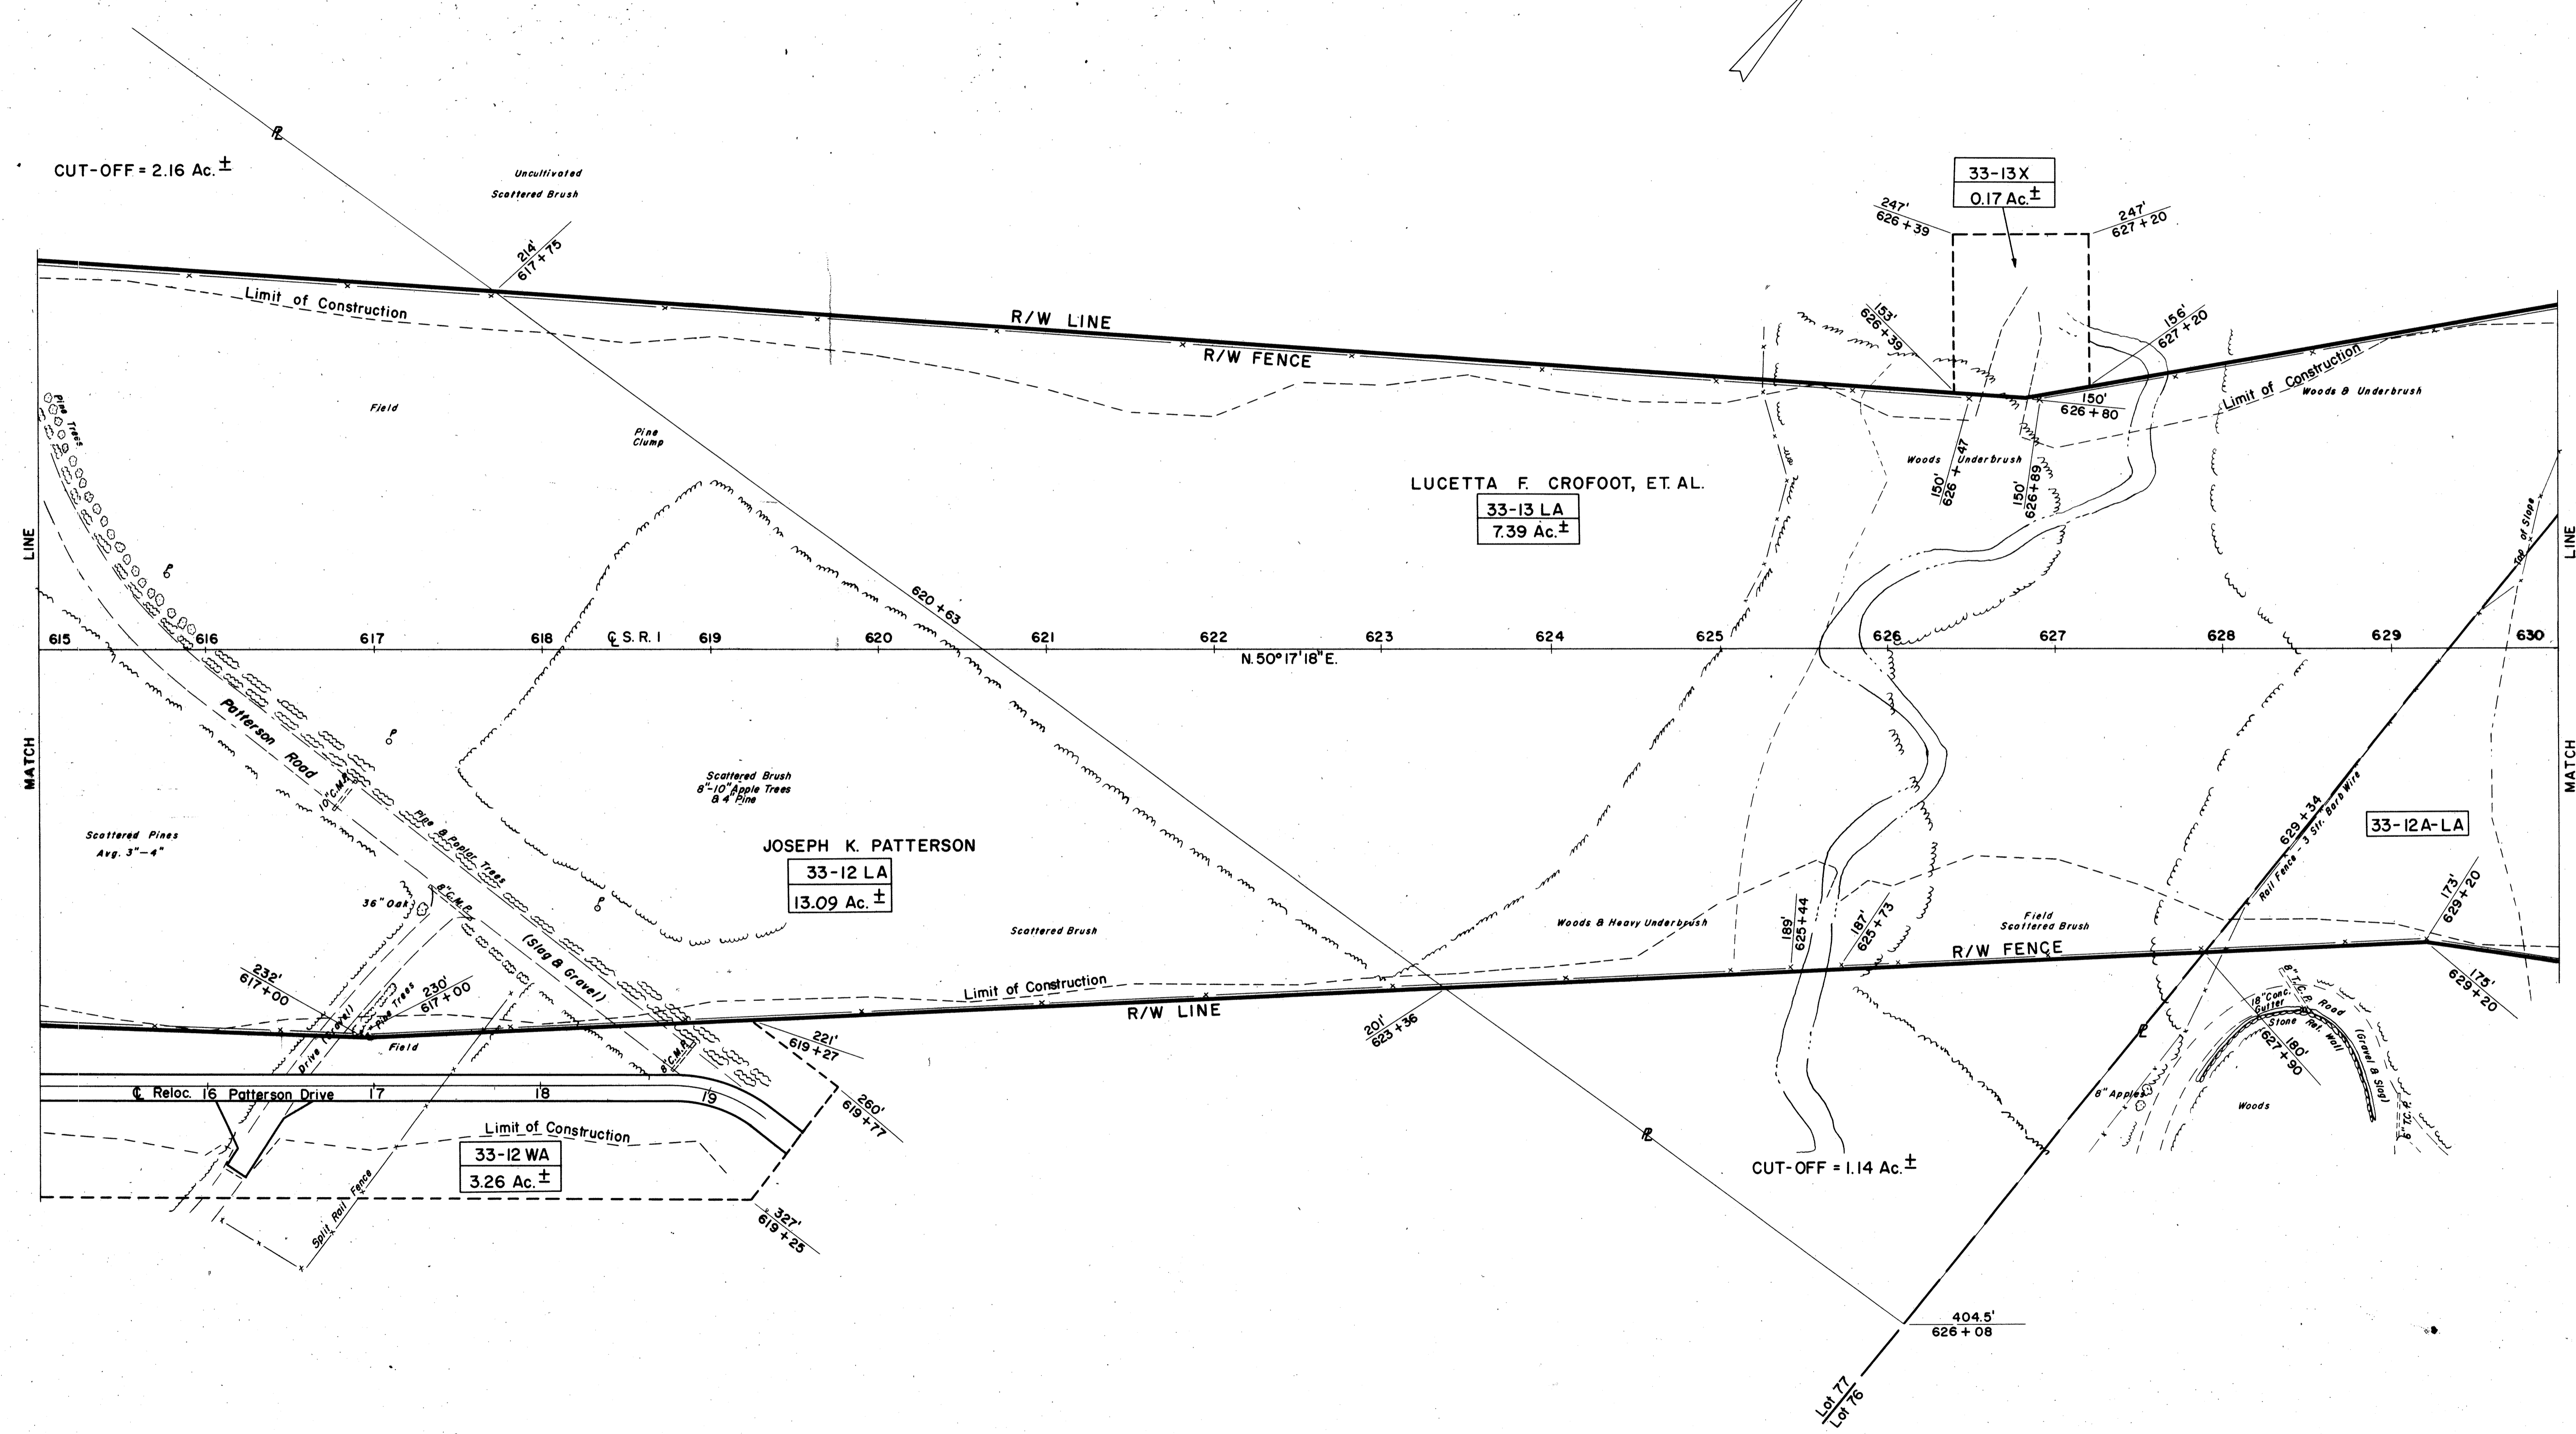


FED. RD. DIVISION	STATE	PROJECT
2	OHIO	ACI-1103(27)

408
413

LAK - 1 - 16.55
R/W PLAN
LIMITED ACCESS

8
13

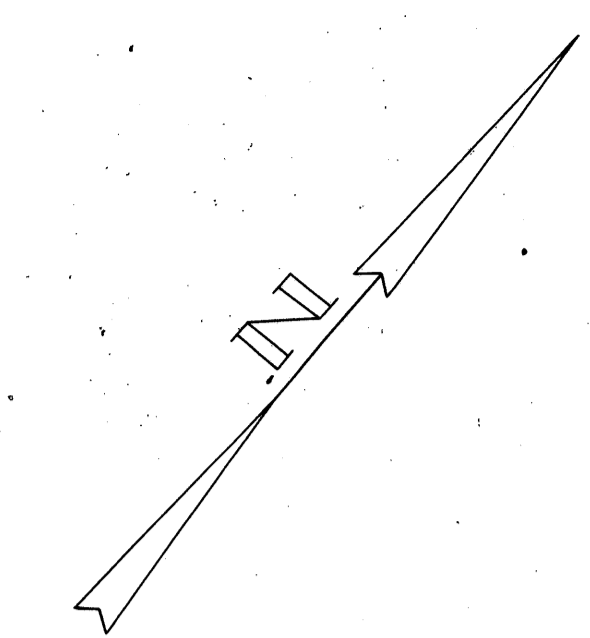

2949 L.F. TYPE A FENCE
SEE GENERAL SUMMARY SHEET NO. 10