


FED. RD. DIVISION	STATE	PROJECT
2	OHIO	ACI-1103(27)

409
413

LAK - 1 - 16.55
R/W PLAN
LIMITED ACCESS

9
13

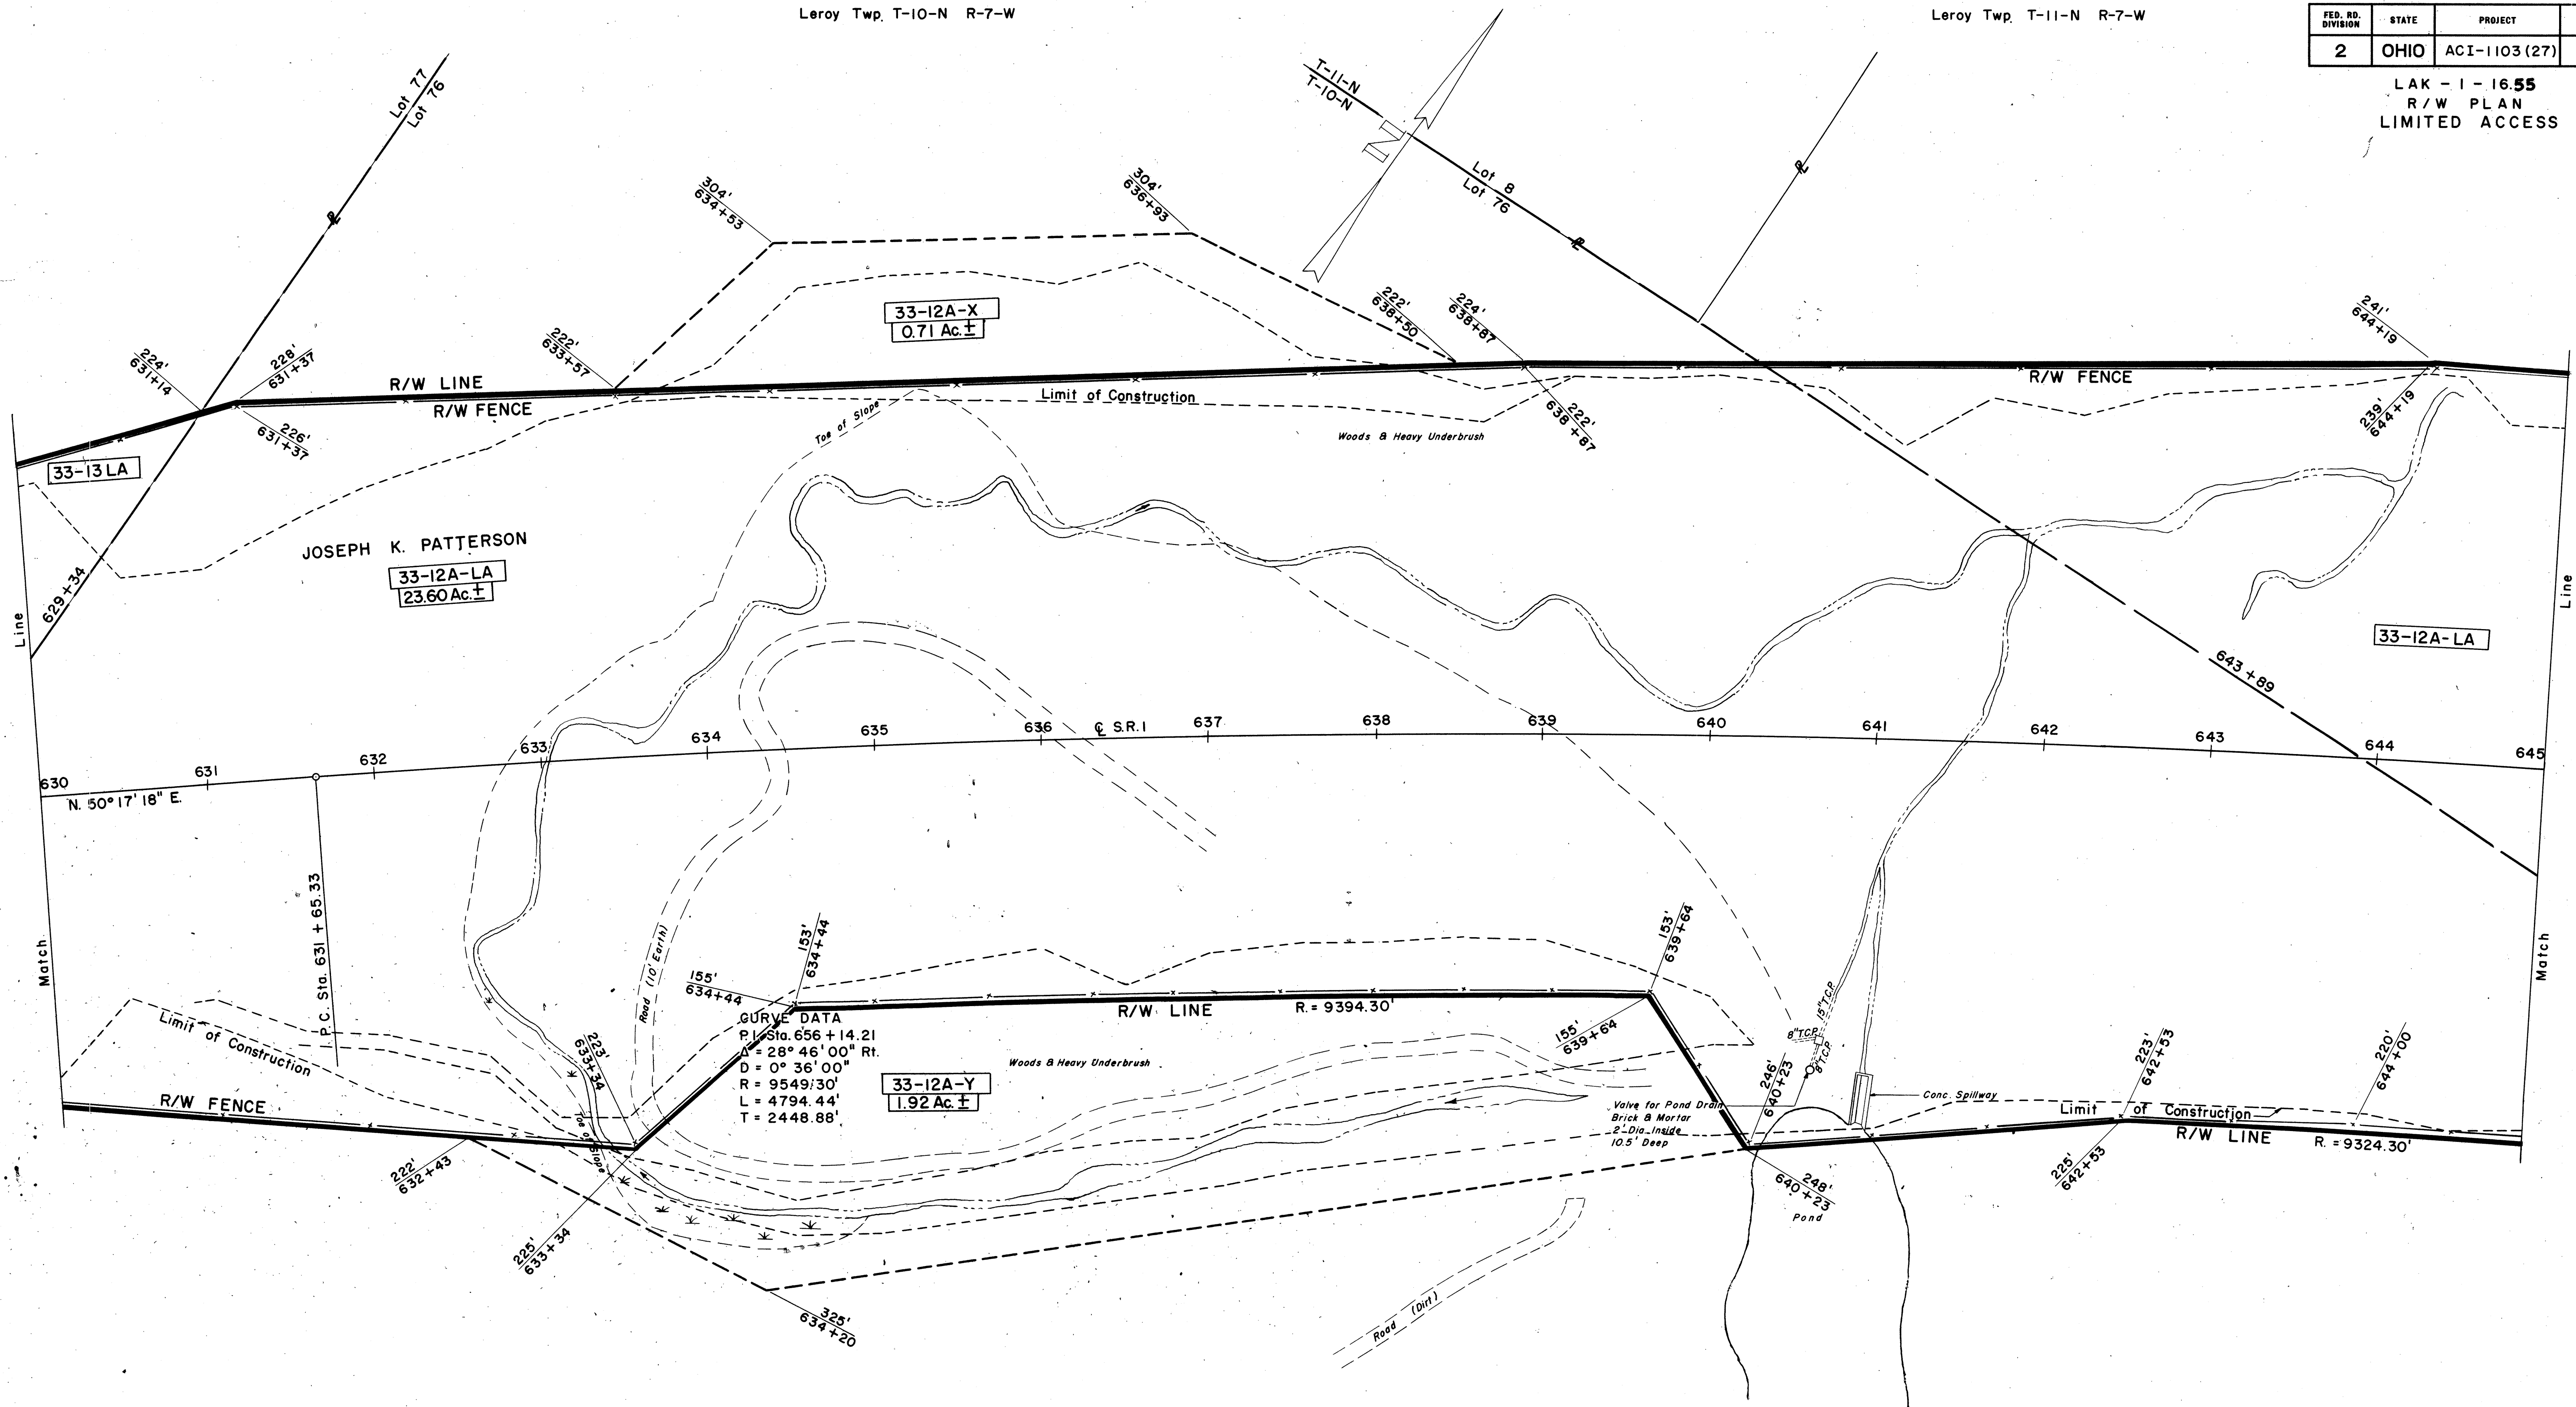

3138 L.F. TYPE A FENCE
SEE GENERAL SUMMARY SHEET NO. 10

R/W PLAN STA. 630 + 00 TO STA. 645 + 00