


FED. RD. DIVISION	STATE	PROJECT
2	OHIO	AC I-1103(27)

411
413


11
13

LAK-1-16.55
R/W PLAN
LIMITED ACCESS

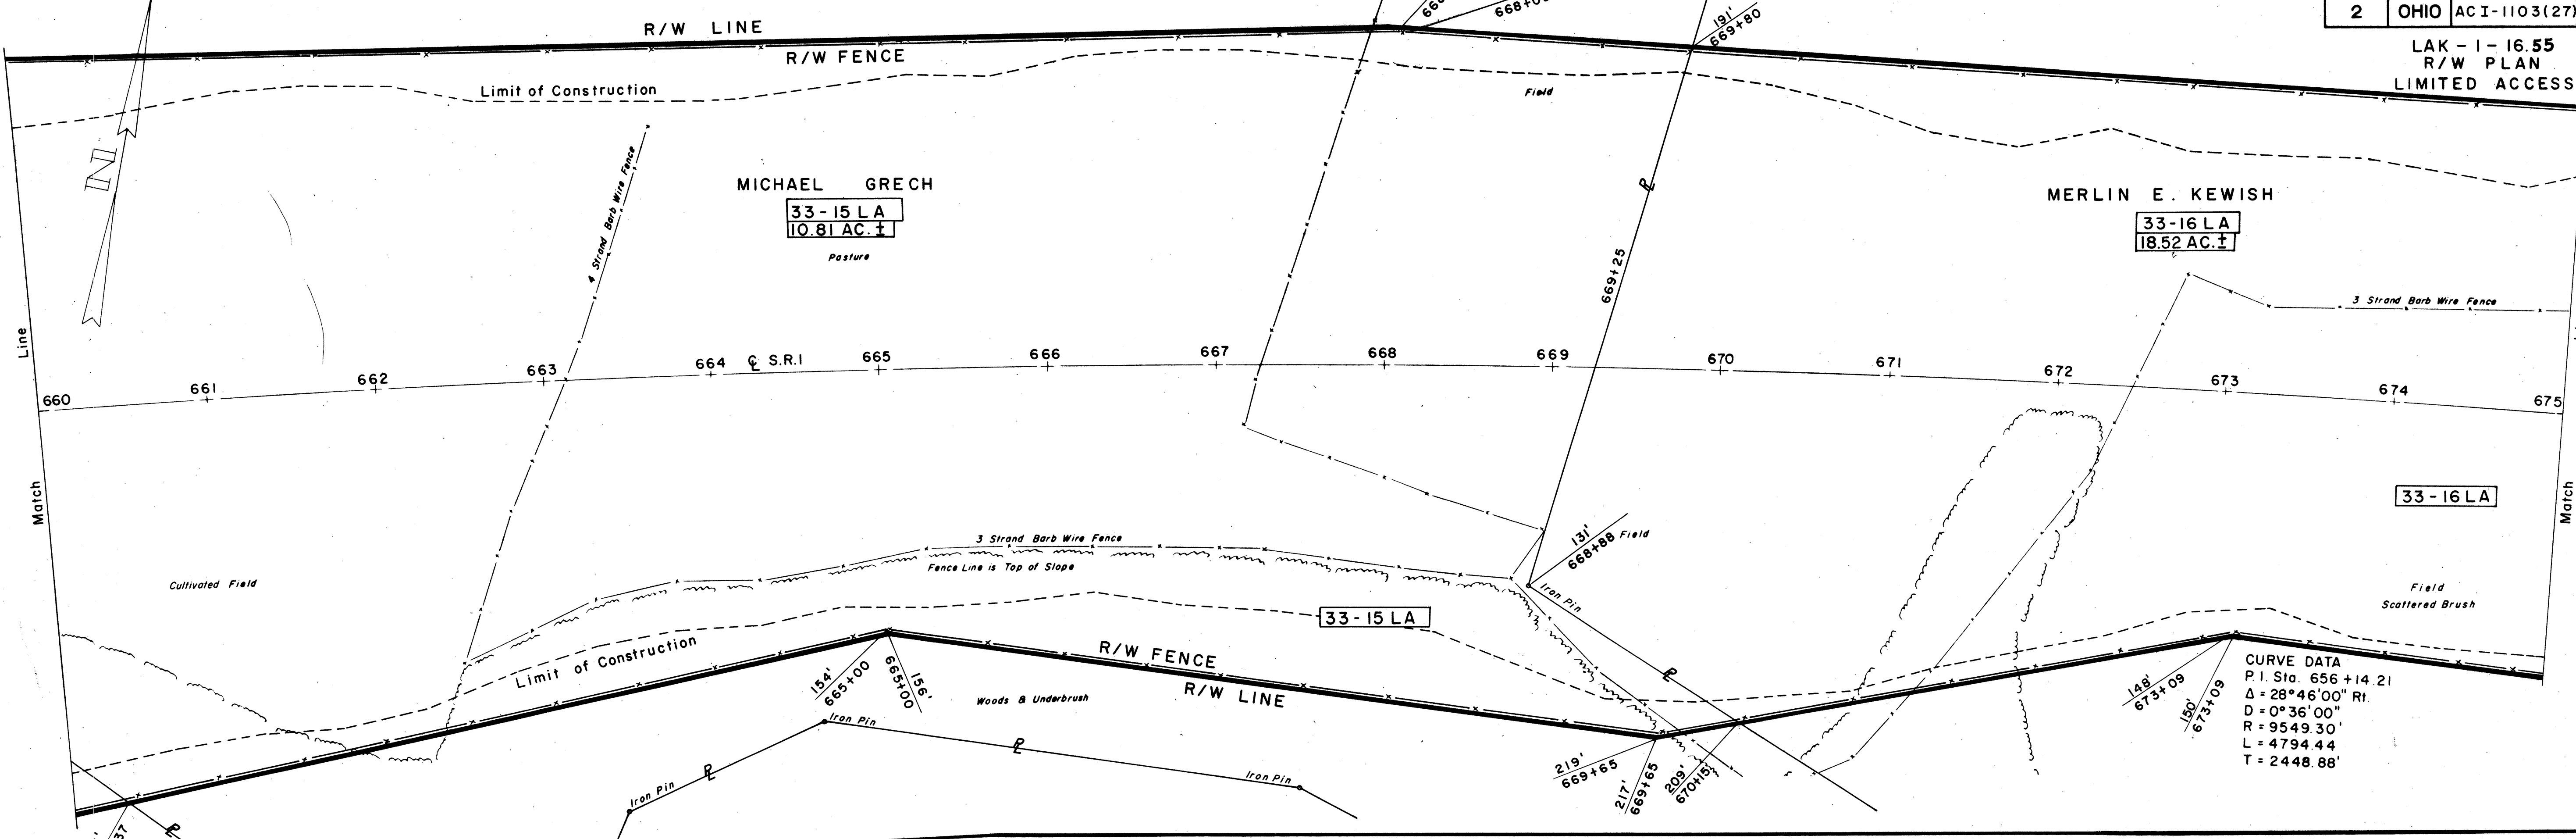

CURVE DATA
P.I. Sta. 656+14.21
 $\Delta = 28^\circ 46' 00''$ Rt.
 $D = 0^\circ 36' 00''$
 $R = 9549.30'$
 $L = 4794.44'$
 $T = 2448.88'$

EQUATION
Sta. 686+59.45 Bk =
Sta. 686+29.94 Ah =

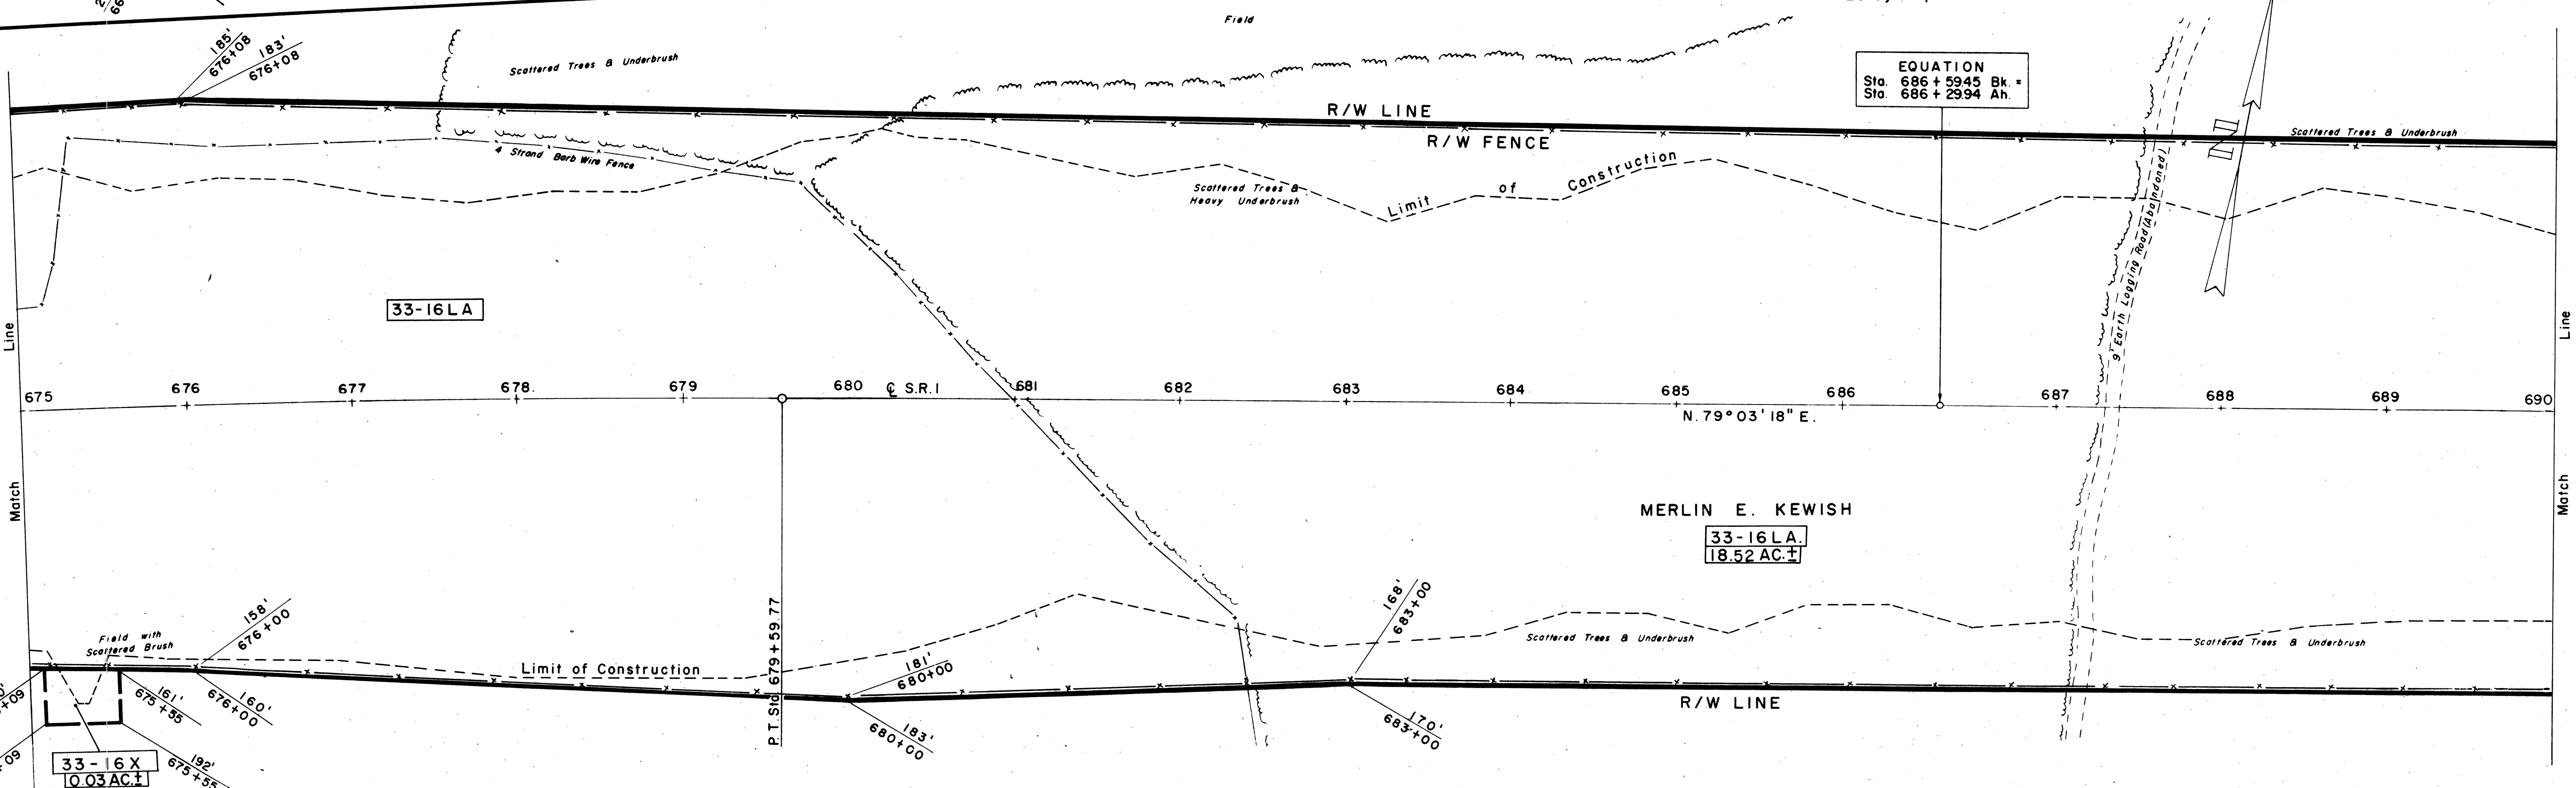

6072 L.F. TYPE A FENCE
SEE GENERAL SUMMARY SHEET NO. 10
R/W PLAN STA. 660+00 TO STA. 690+00