


FED. RD. DIVISION	STATE	PROJECT
2	OHIO	ACI-1103(27)


412
413

12
13

LAK-1-16.55
R/W PLAN
LIMITED ACCESS

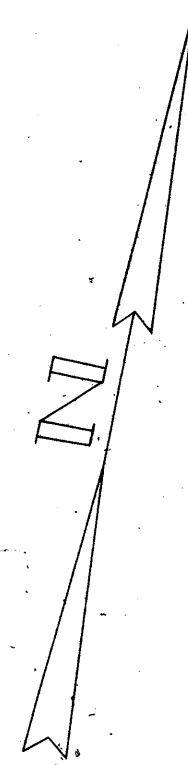

C-33 C-34

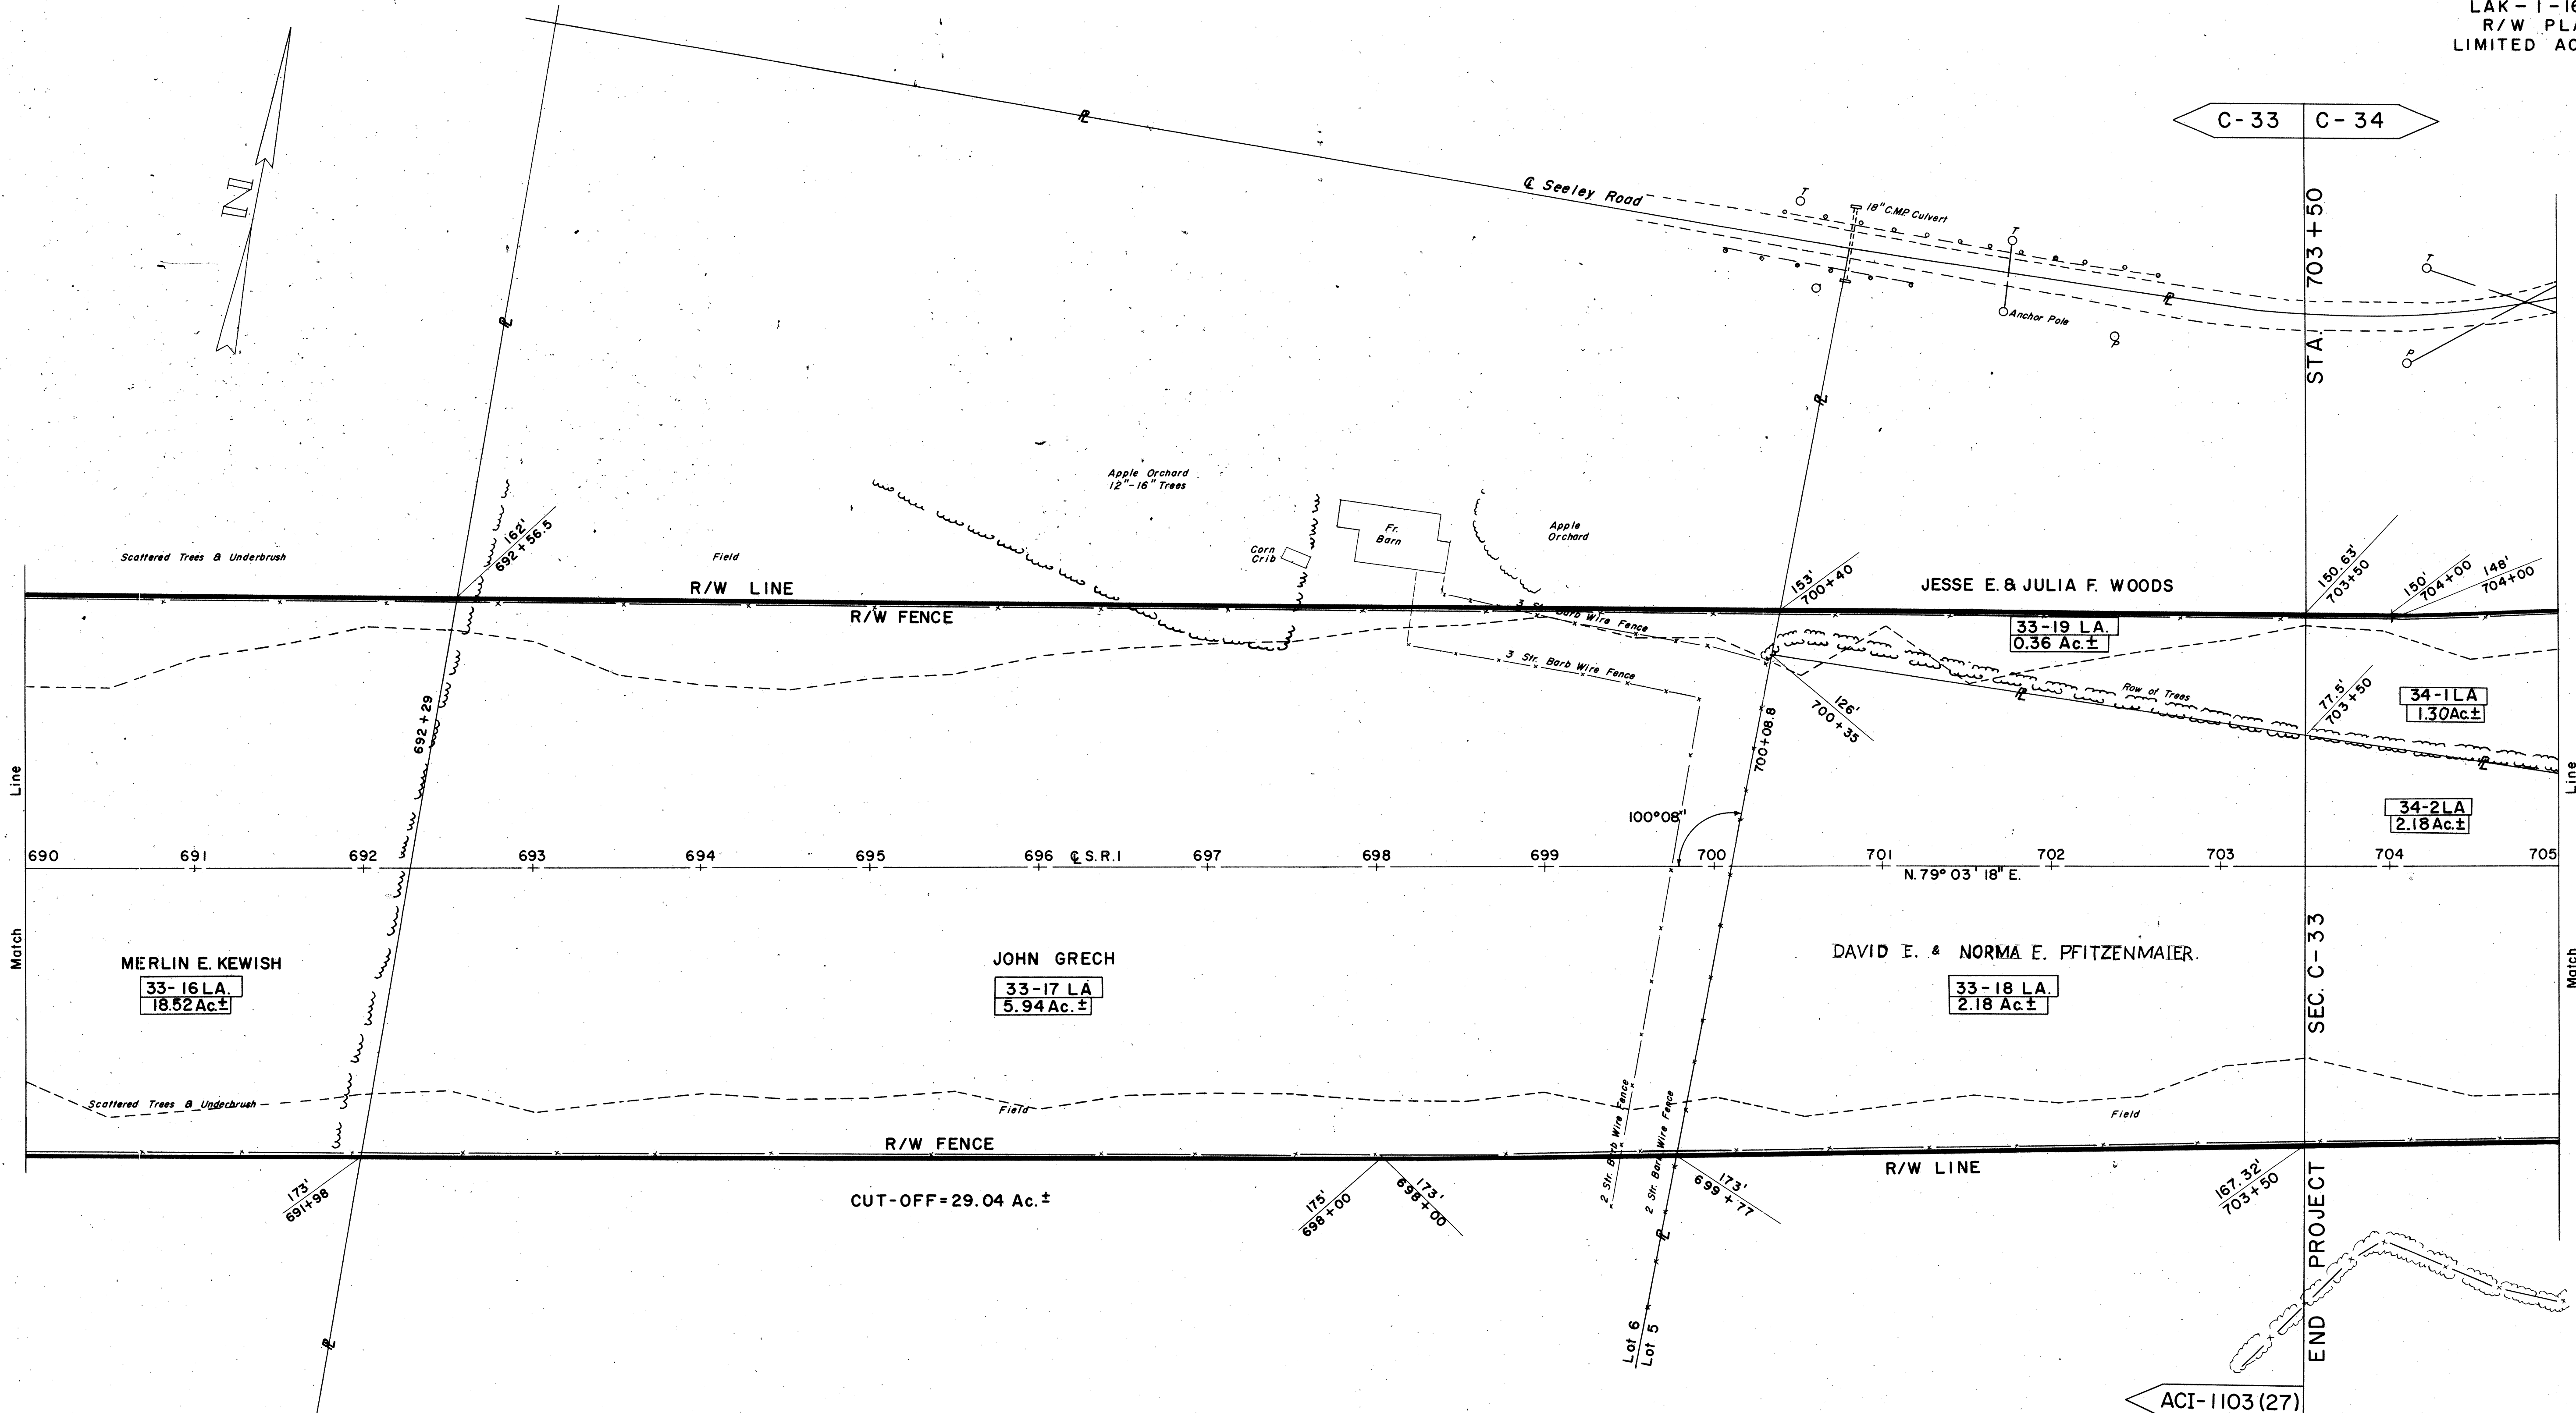

ACI-1103(27)

2700 L.F. TYPE A FENCE TO STA. 703 +50
SEE GENERAL SUMMARY SHEET NO. 10