


GENERAL PLAN

VERTICAL CURVE DATA	
PVI STA.	30+00
PVI EL.	867.38
VC	= 600.00'
G ₁	= +4.00%
G ₂	= -4.08%

600.00' VERTICAL CURVE

BRIDGE LIMITS = 393.97'

NOTES:
PROPOSED WORK: NEW COMPOSITE REINFORCED CONCRETE DECK, NEW ABUTMENT BACKWALLS, NEW PORTIONS OF WINGWALLS, NEW SLOPE PROTECTION, NEW ABUTMENT DRAINS, NEW END CROSSFRAMES, NEW STRIP SEAL EXPANSION JOINTS, SEAL SUBSTRUCTURES, NEW APPROACH SLABS AND PAINT EXISTING STEEL SUPERSTRUCTURE.

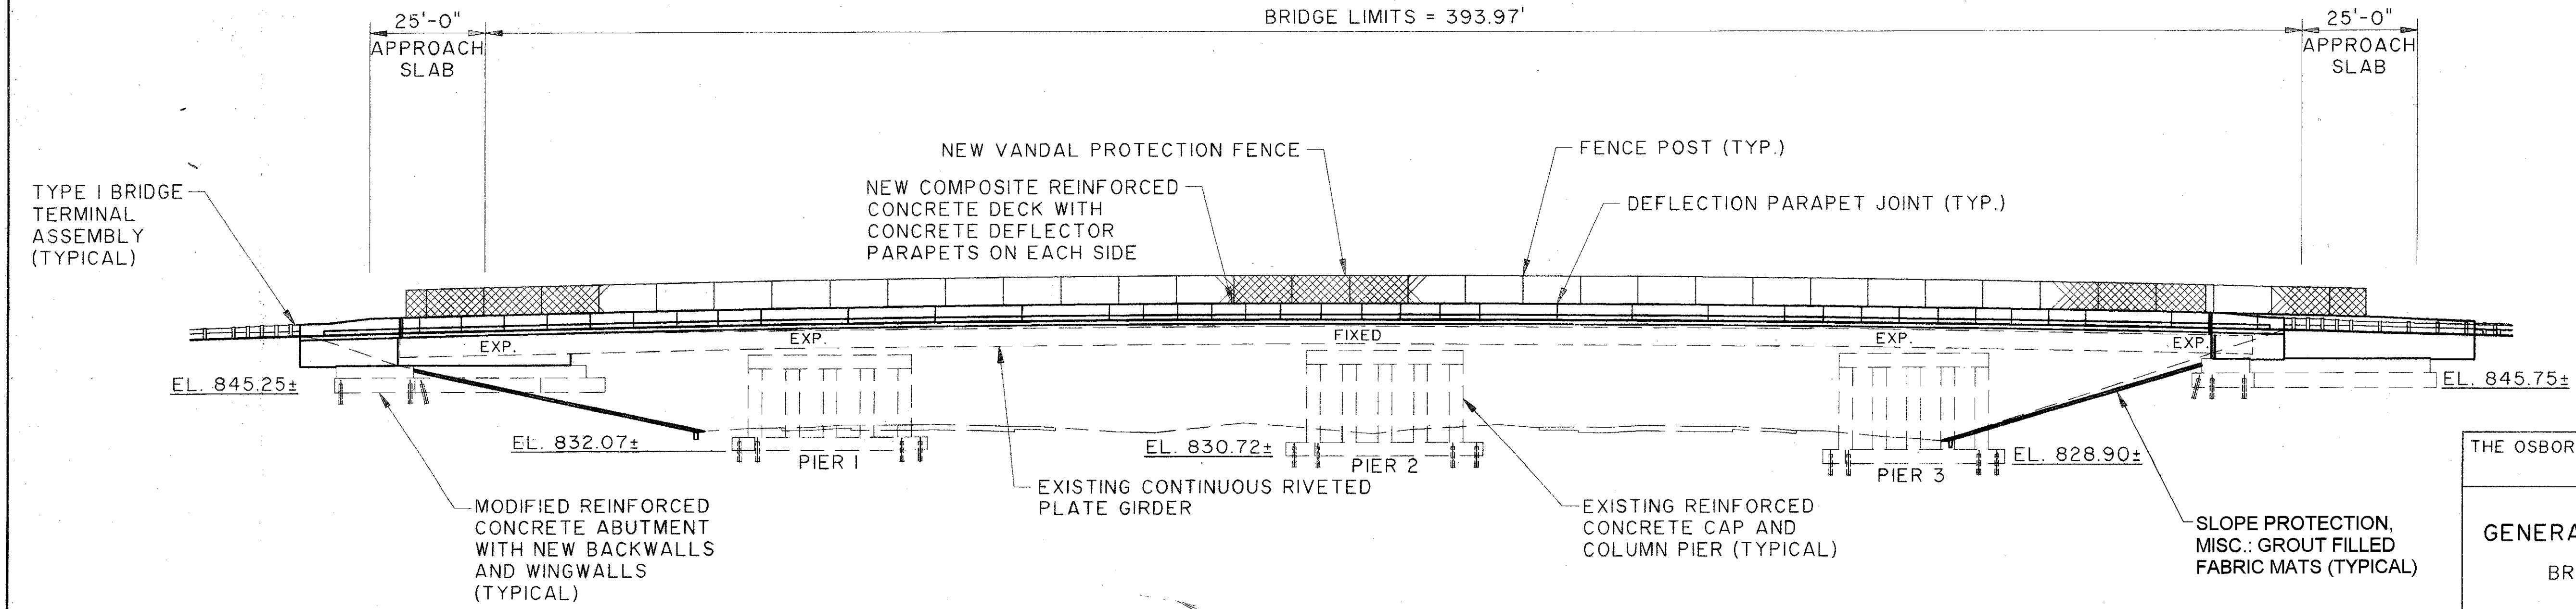

ELEVATION

GENERAL PLAN AND ELEVATION
BRIDGE NO. LAK-90-1742
S.R. 86 OVER I-90

LAKE COUNTY		OHIO				
DESIGNED	DRAWN	TRACED	CHECKED	REVIEWED	DATE	REVISED
LYH	BFG		JRS	GA	2/94	

File Name: K:\Q3\170007\0185\STRUCT\01852767
 Plot Style: 170007.ctb
 Drawn By/Date: RCP / 04-25-94 (16)

S. R. 86