


ELEVATION C-C

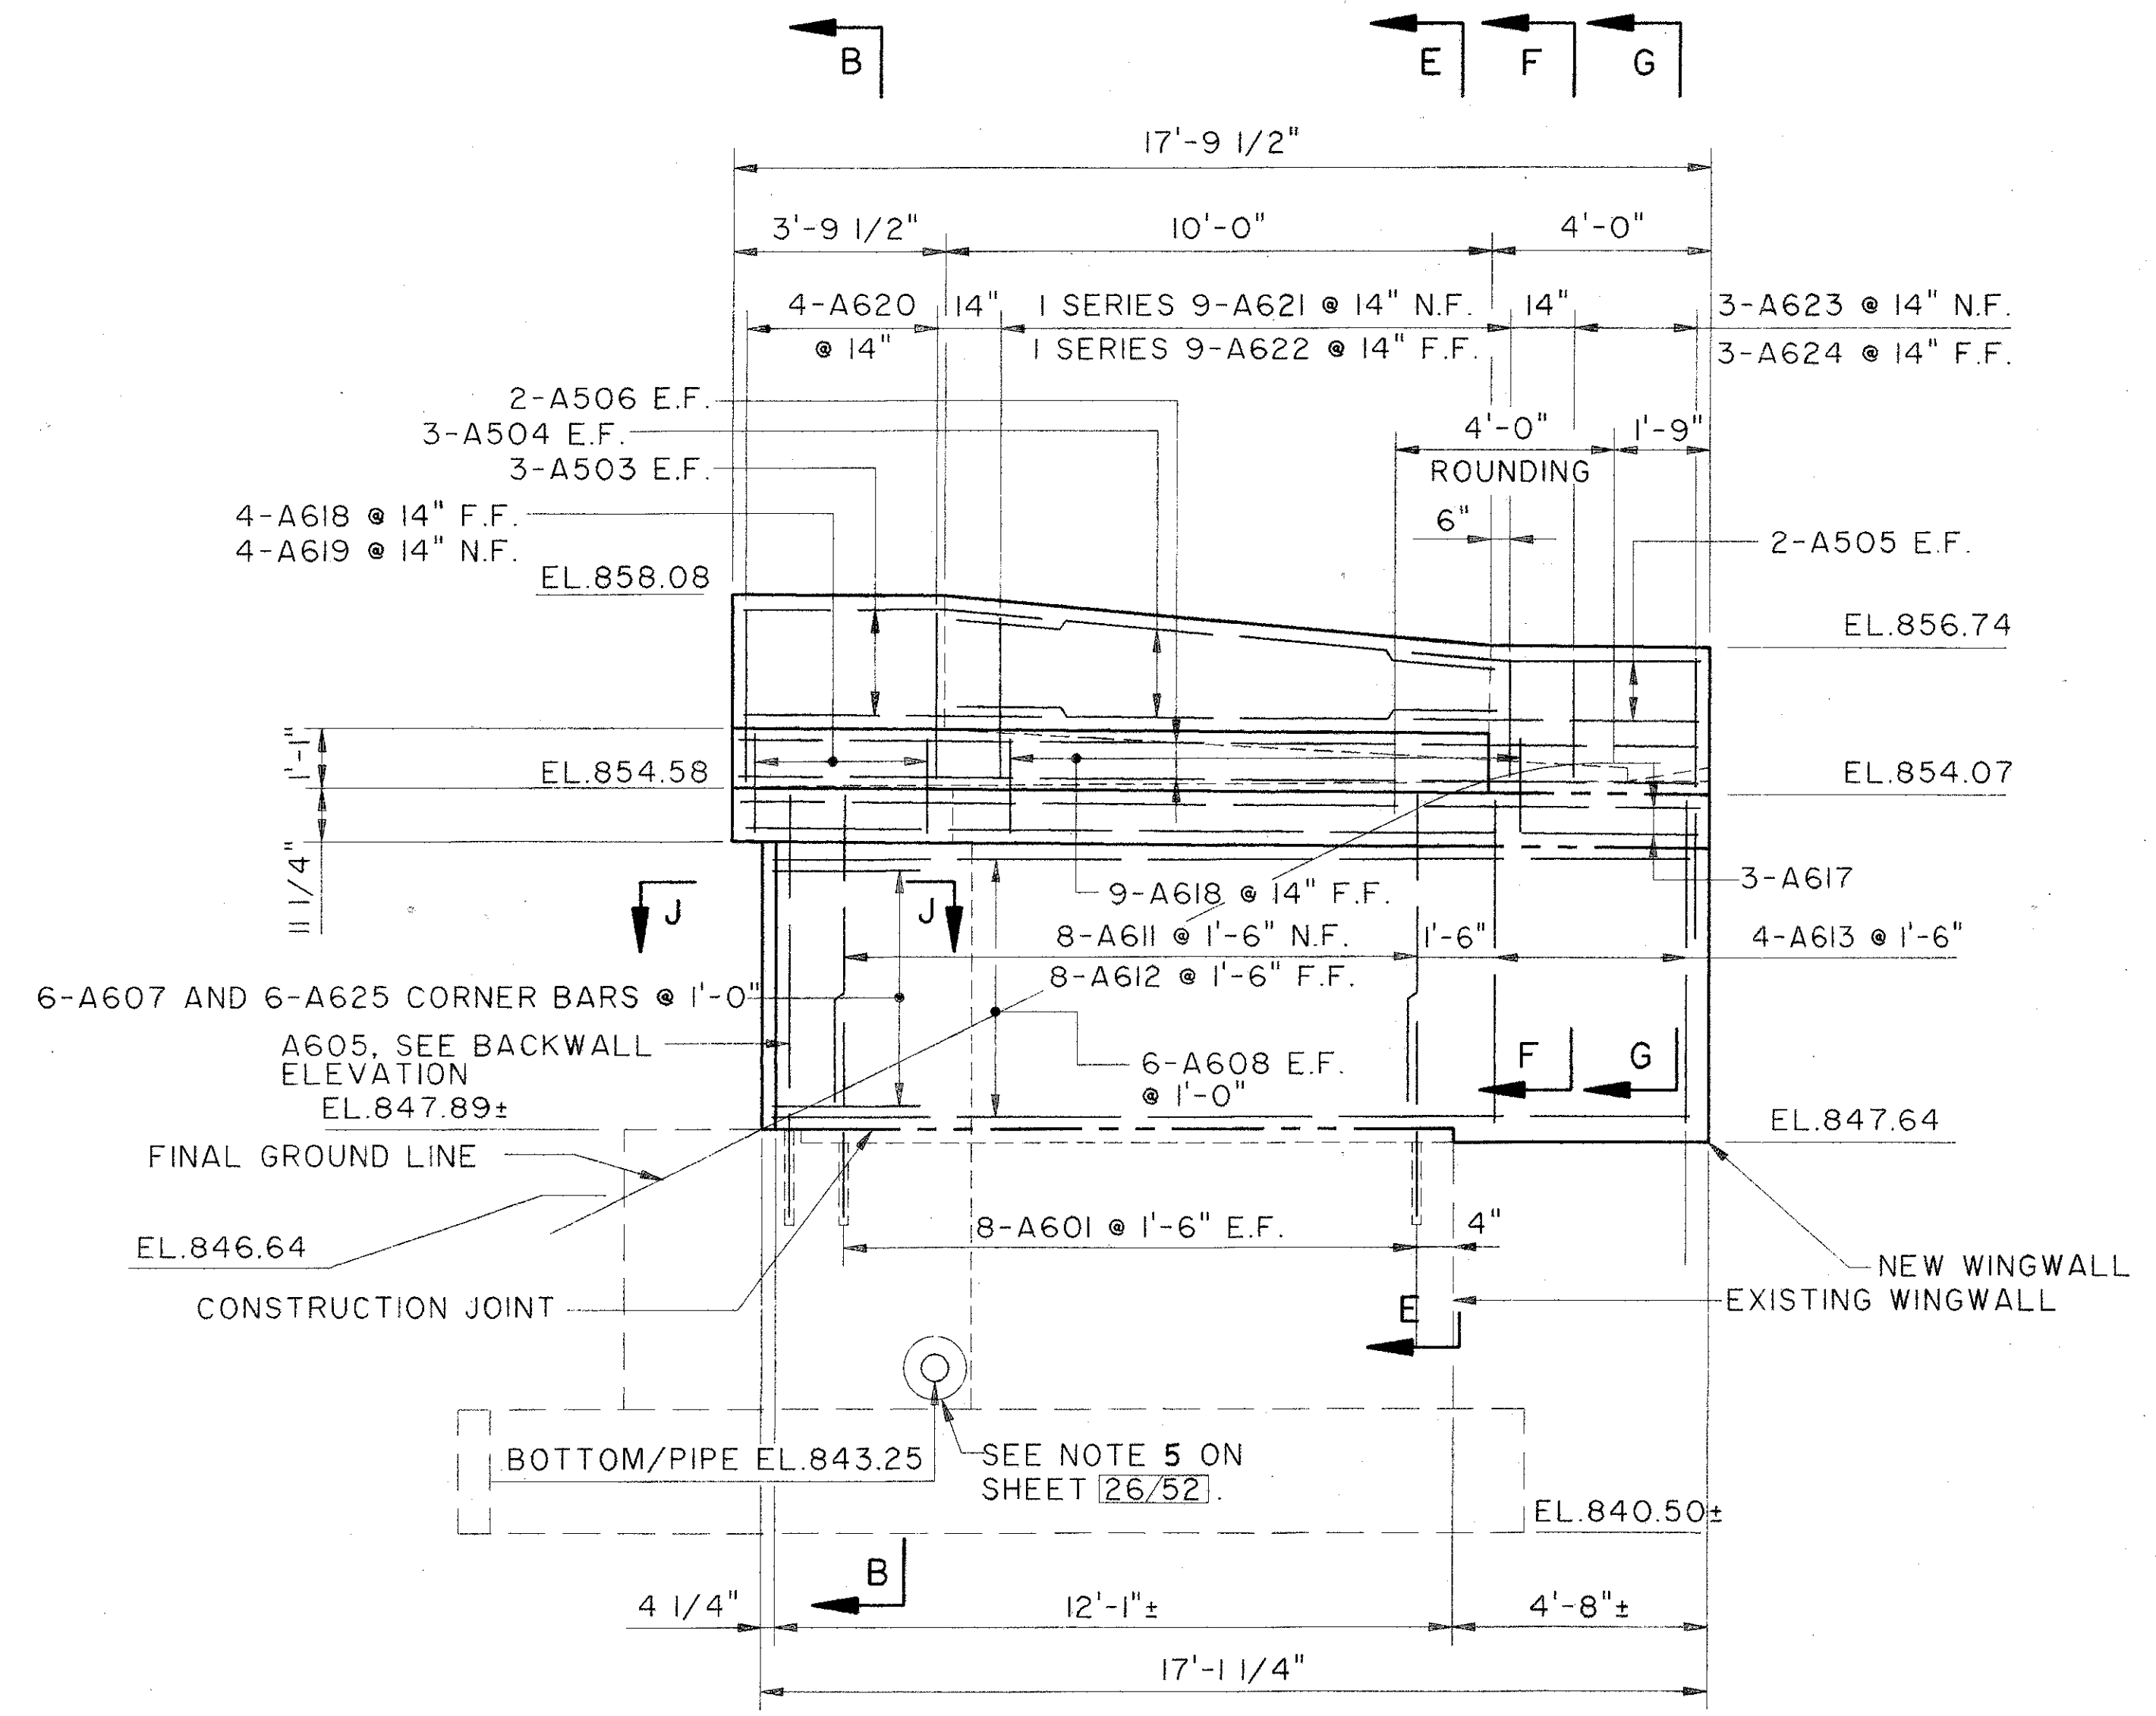

ELEVATION D-D

NOTES:

- 1. FOR ABUTMENT PLAN, ELEVATION AND SECTIONS SEE SHEETS 28/52 AND 30/52.

THE OSBORN ENGINEERING COMPANY 29/52
CONSULTING ENGINEERS
CLEVELAND, OHIO 44114

FORWARD WINGWALL DETAILS
BRIDGE NO. LAK-90-2515
RIVER ROAD OVER I-90

LAKE COUNTY					OHIO
DESIGNED	DRAWN	TRACED	CHECKED	REVIEWED	DATE
LYH	BFG		JRS	GA	2/94

File name: K:\A011\0007\0186\STRUCT\01855746
 Plot: 5/24/94 1:33 PM
 User: BFG / 02-17-94 (1:33 PM)

RIVER ROAD