




PLAN
BRIDGE WITH DEFLECTOR PARAPETS

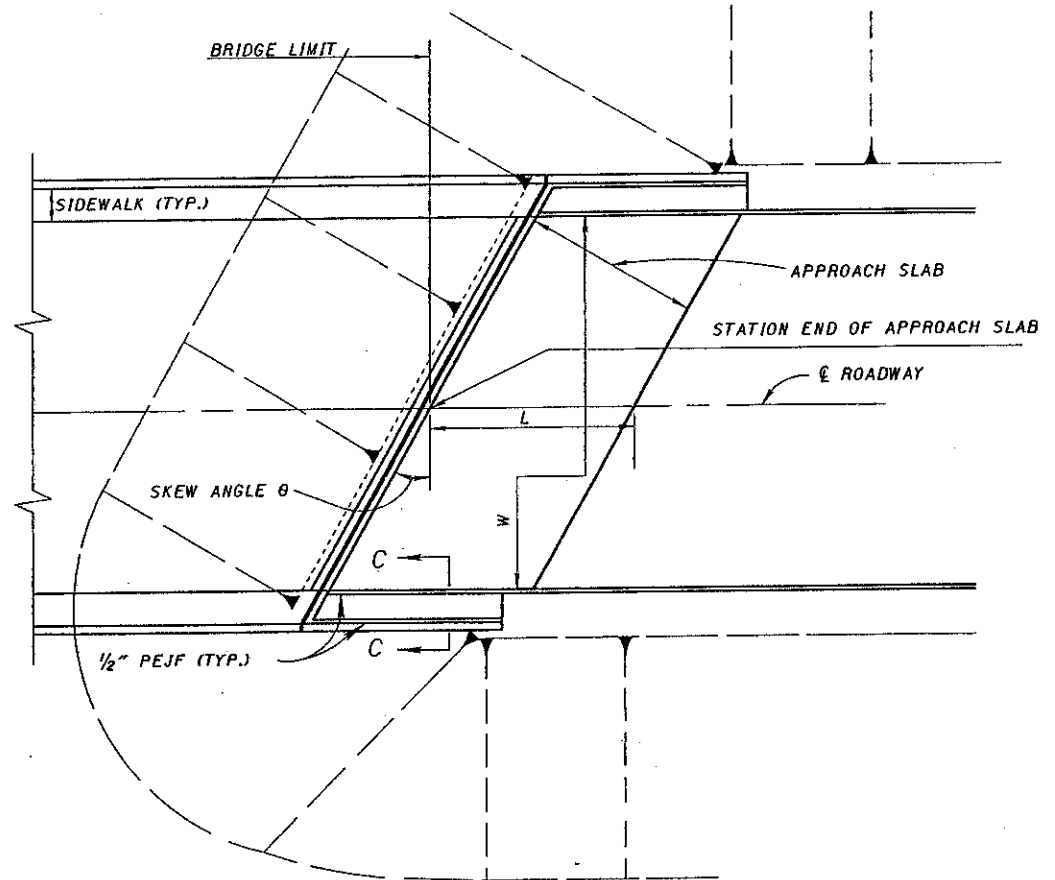


PLAN
BRIDGE WITH SIDEWALKS

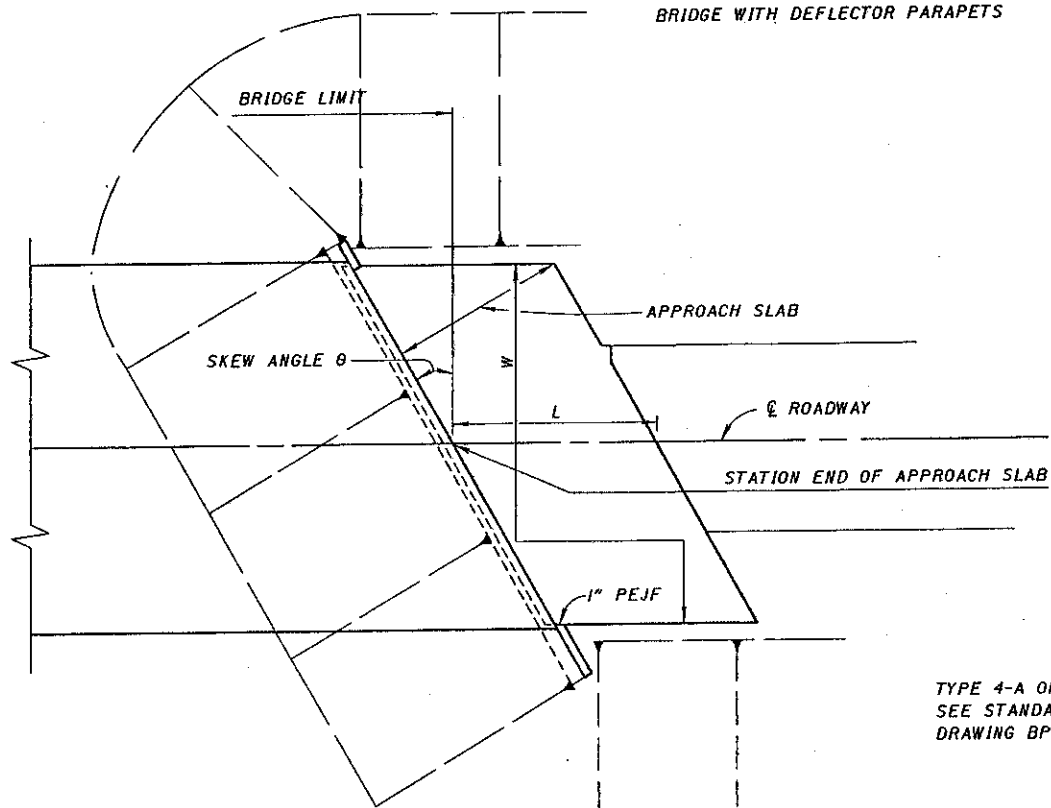


PLAN
BRIDGE WITHOUT CURBS

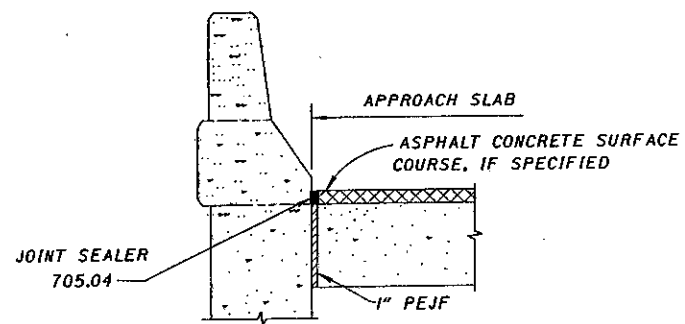

SECTION A-A

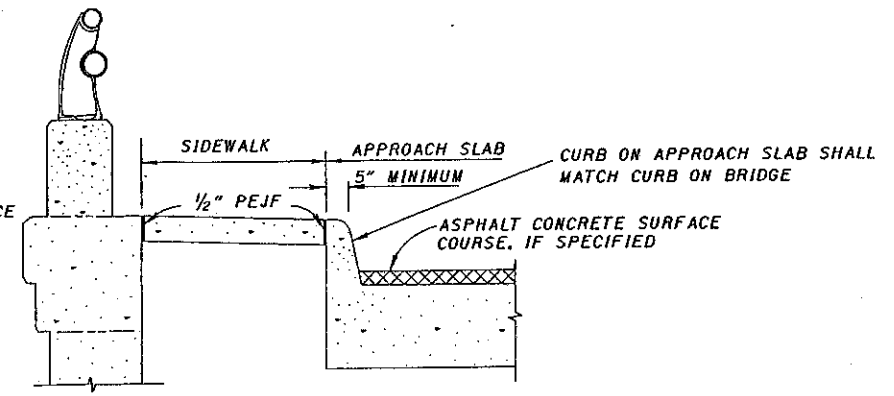

SECTION C-C

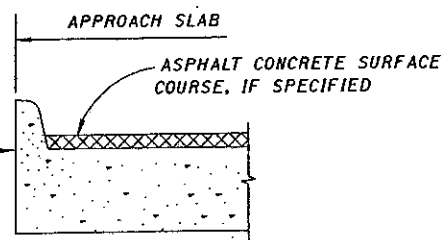

SECTION B-B

TYPE 4-A OR TYPE 4-B CURB
SEE STANDARD CONSTRUCTION
DRAWING BP-5.1

DESIGN AGENT
BUREAU OF BRIDGES
AND
STRUCTURAL DESIGN

STATE OF OHIO DEPARTMENT OF TRANSPORTATION
Robert B. Phipps
ENGINEER OF BRIDGES
11-22-81
DATE

DESIGNED	REVISED
JFF	L.M.W.
CHECKED	
JAM	
DRAWN	
JFF	AS-1-81

REVISED
9-15-94

STANDARD
REINFORCED CONCRETE
APPROACH SLAB