


FOR FEATHER DETAIL SEE SHEET NO. 44

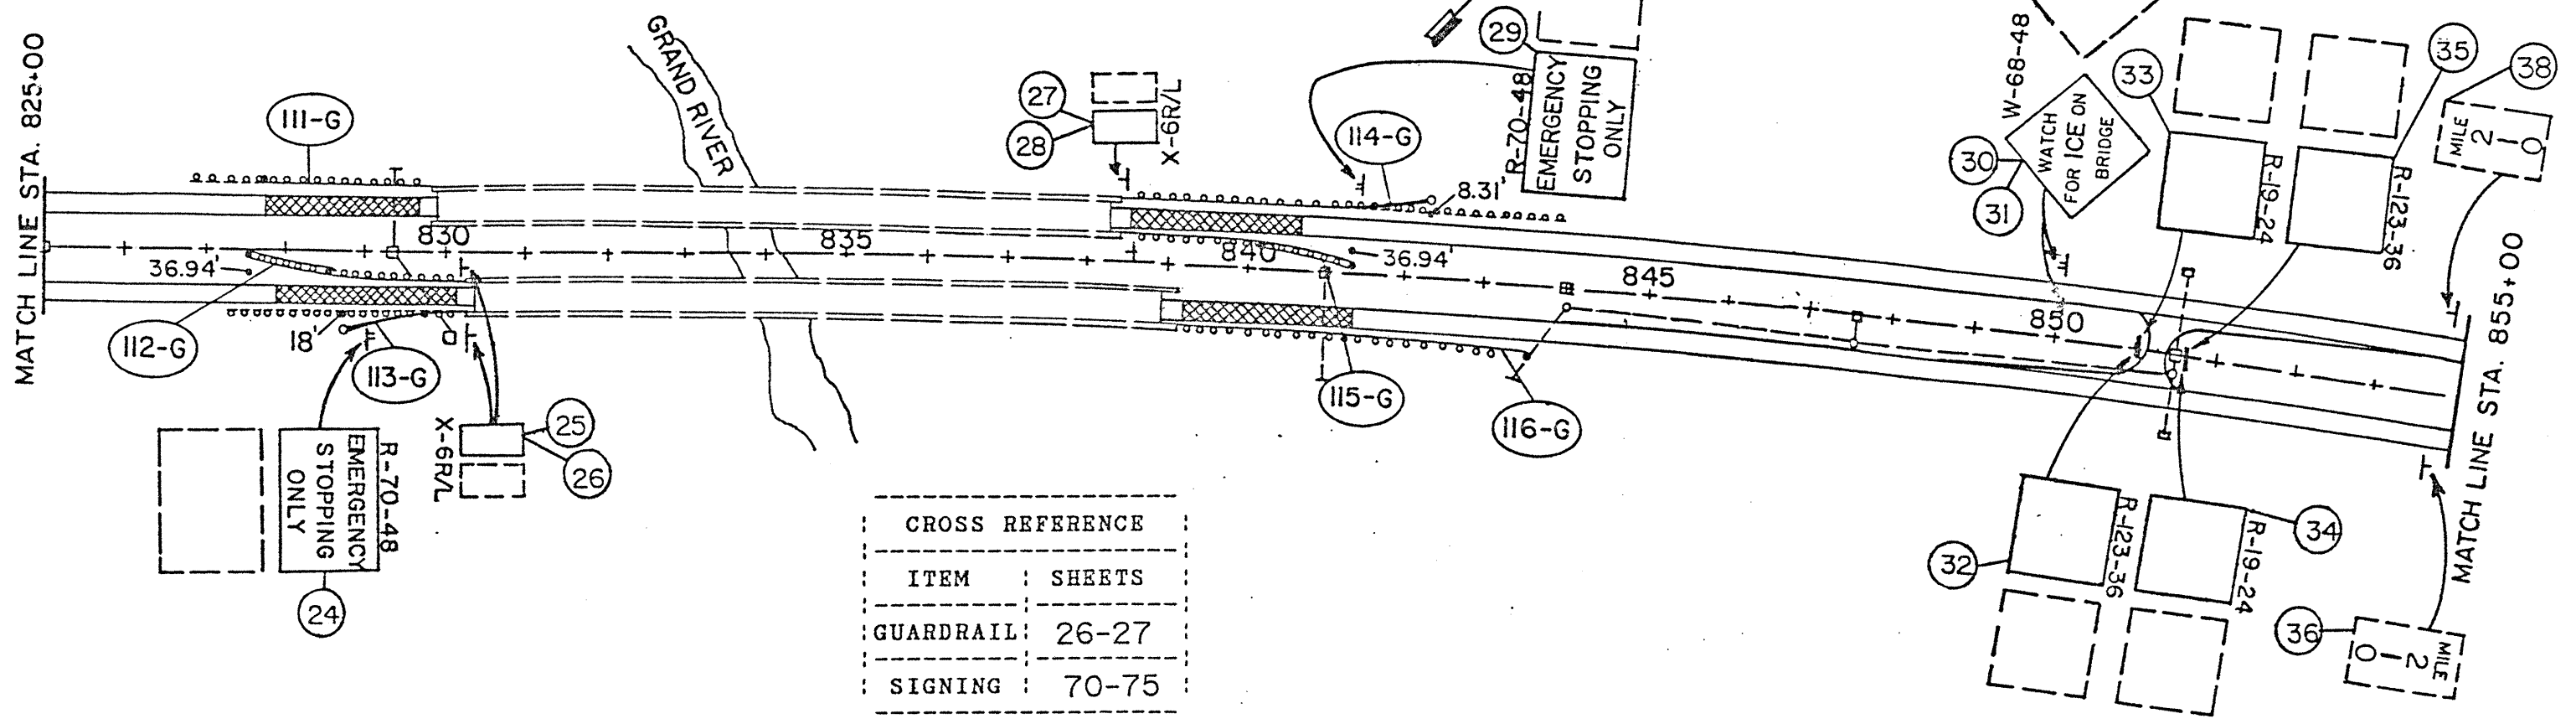

CROSS REFERENCE	
ITEM	SHEETS
GUARDRAIL	26-27
SIGNING	70-75