



LAKE COUNTY
LAK - 90 - 21.51

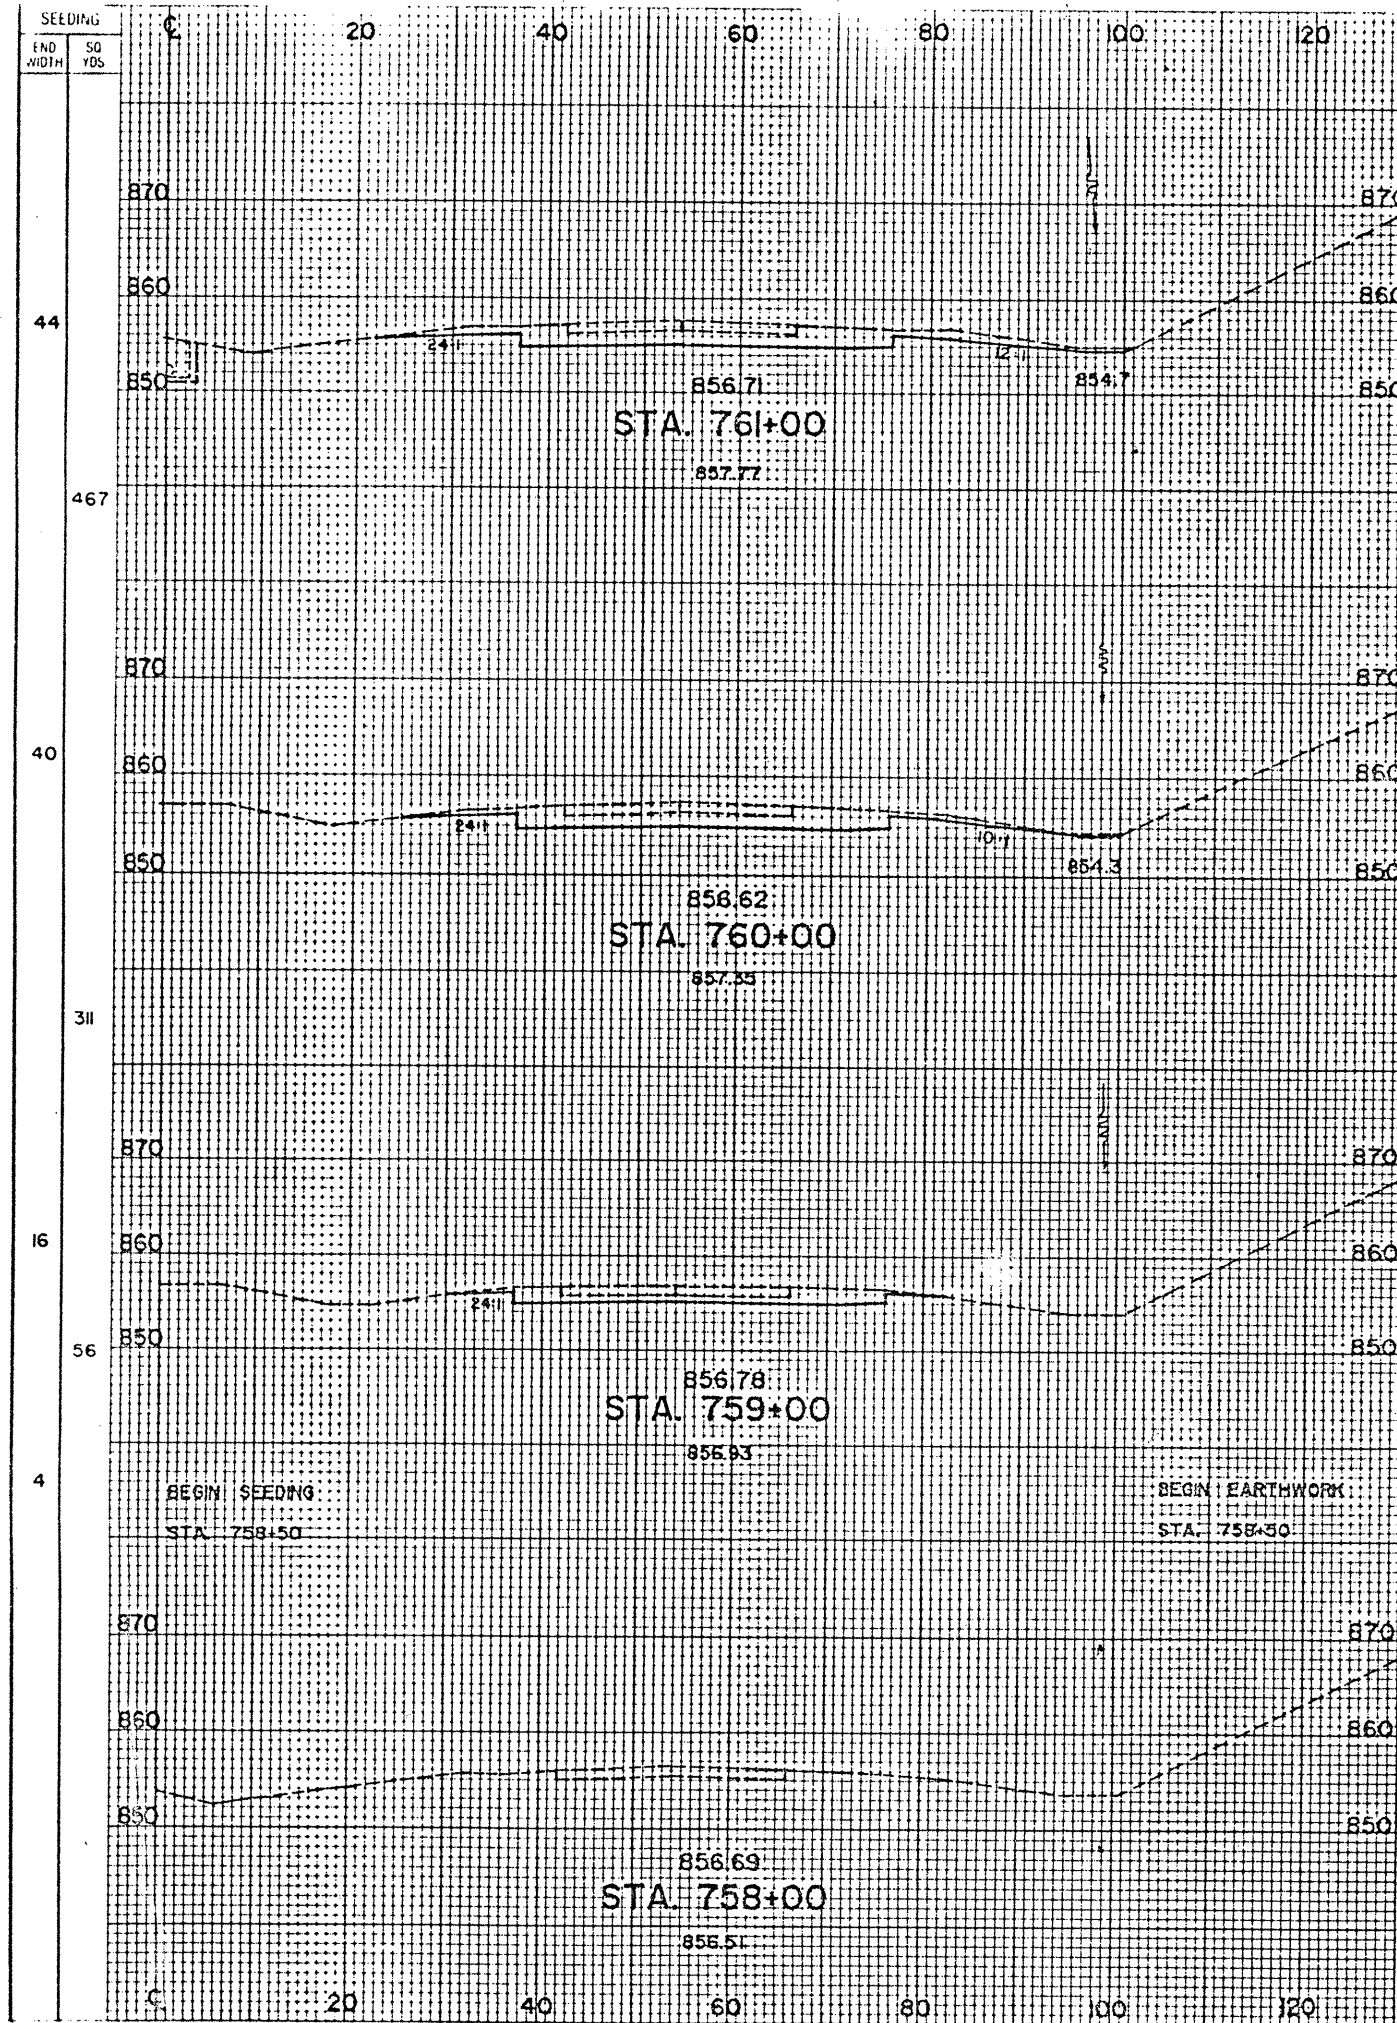

END AREA	VOLUME		SEEDING	
	CUT	FILL	CUT	FILL
88	0			
67	0	4		
43	0	71		
34	0			
472				

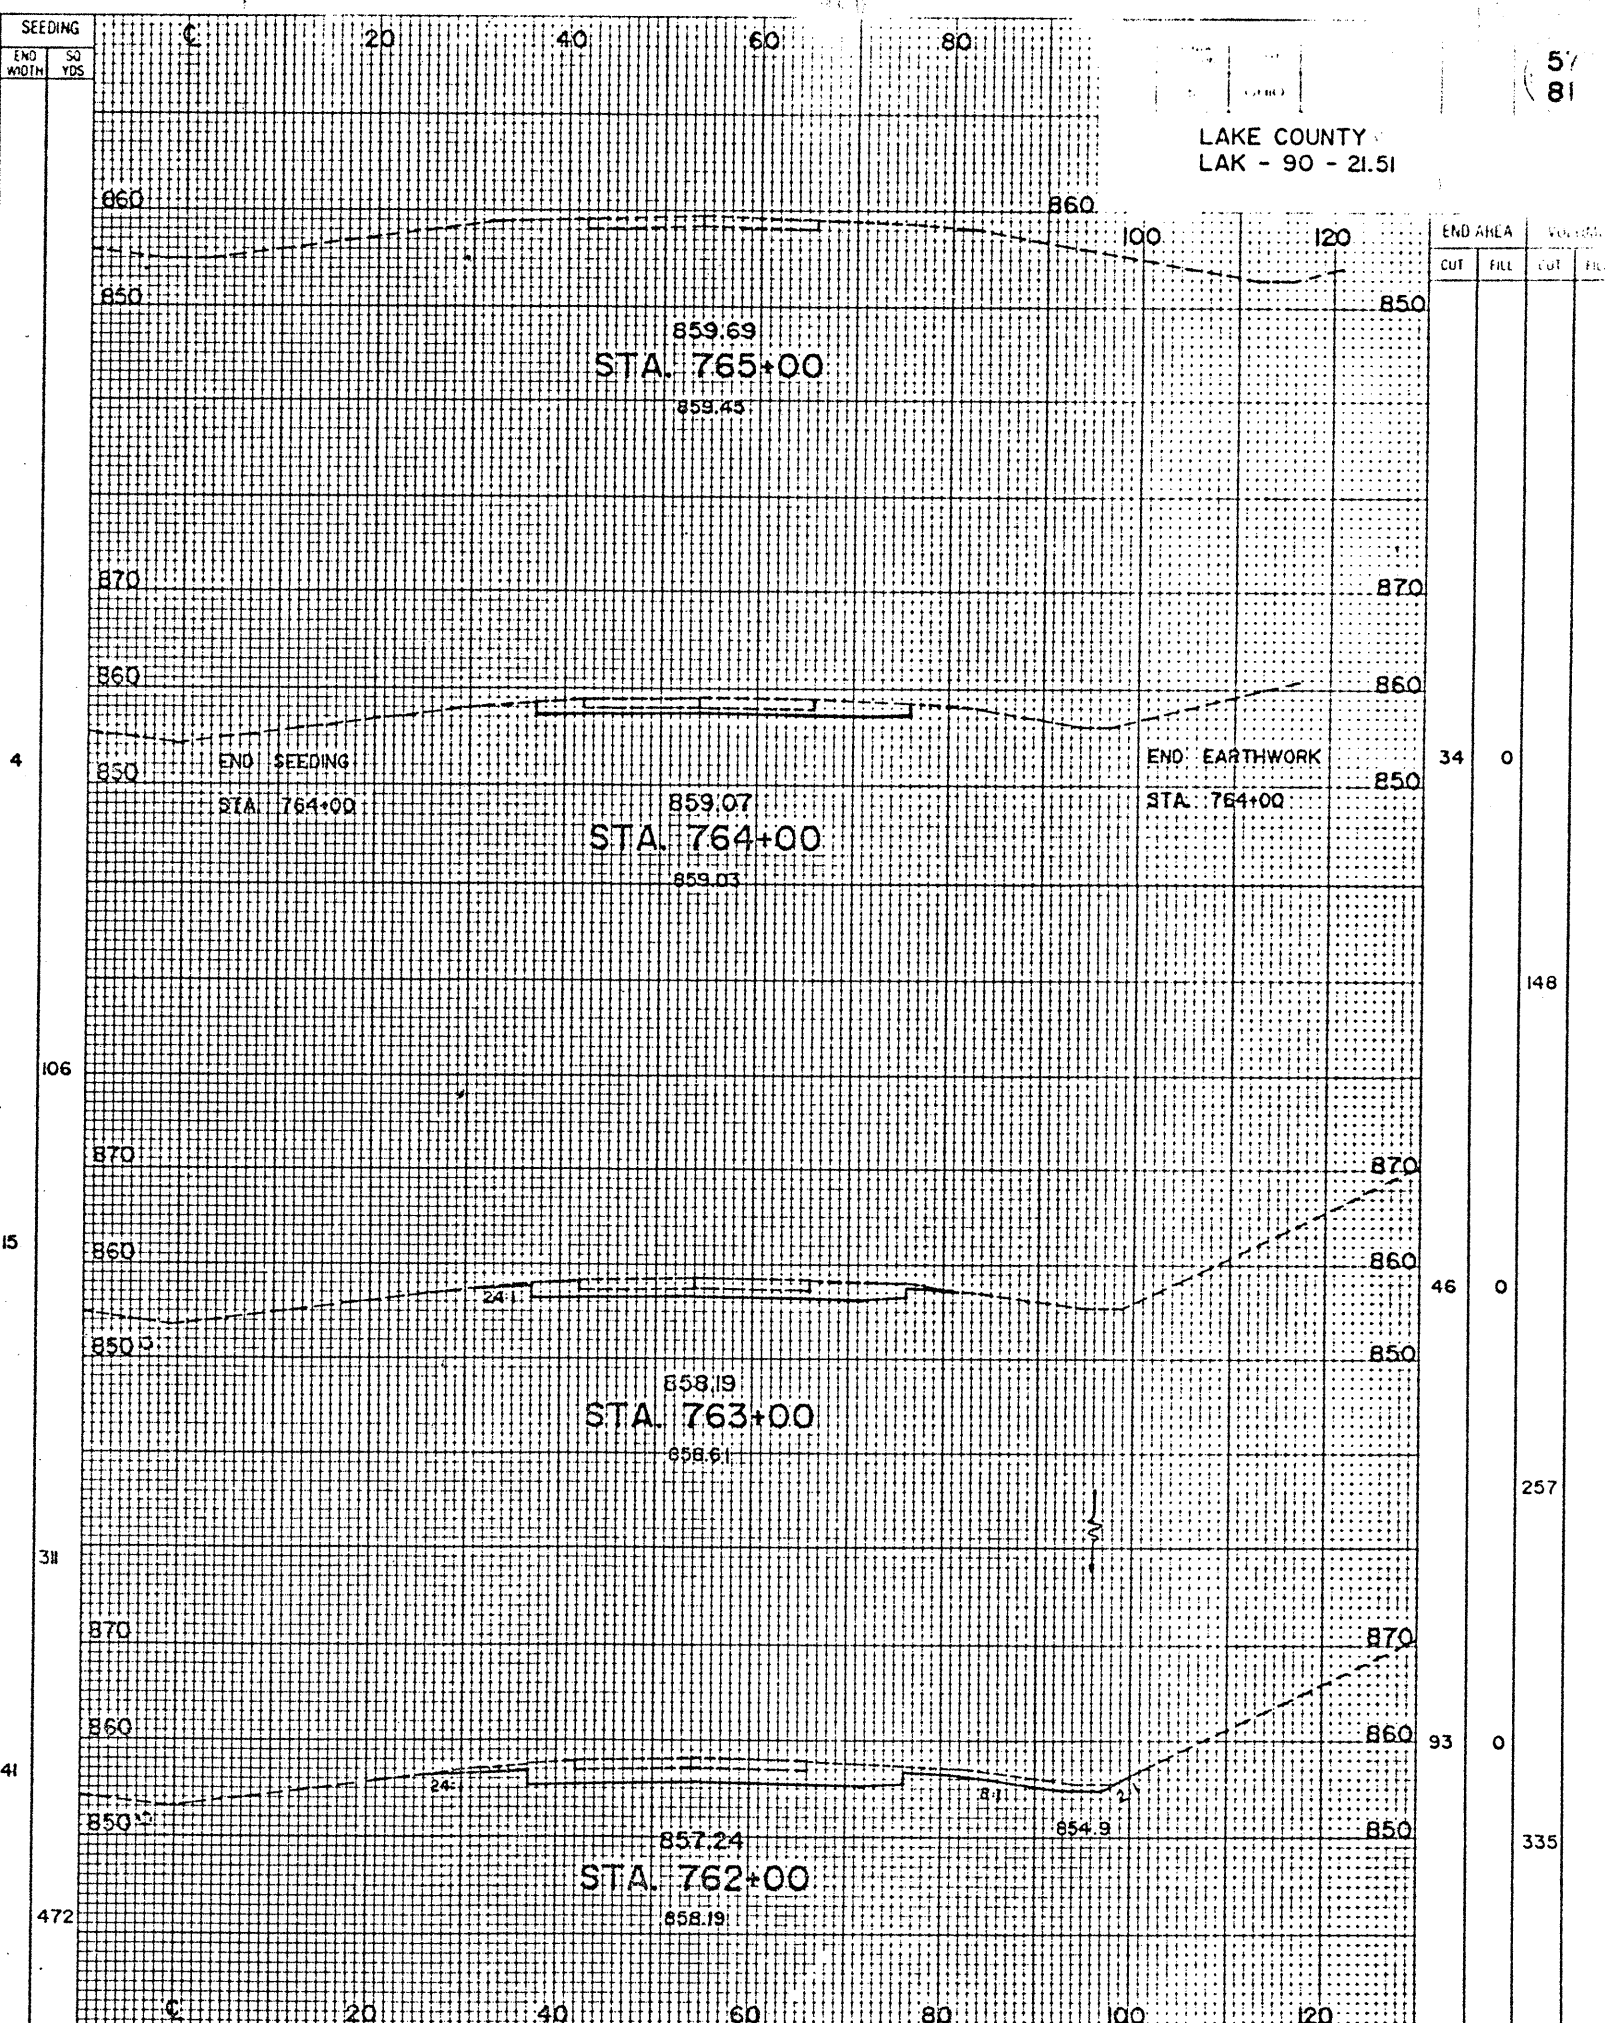

END AREA	VOLUME		SEEDING	
	CUT	FILL	CUT	FILL
34	0			
106				
15				
46	0			
31				
41				
472				

T.O. EAST END STA. 758+00 TO STA. 765+00