


LAKE COUNTY
LAK - 90 - 21.51

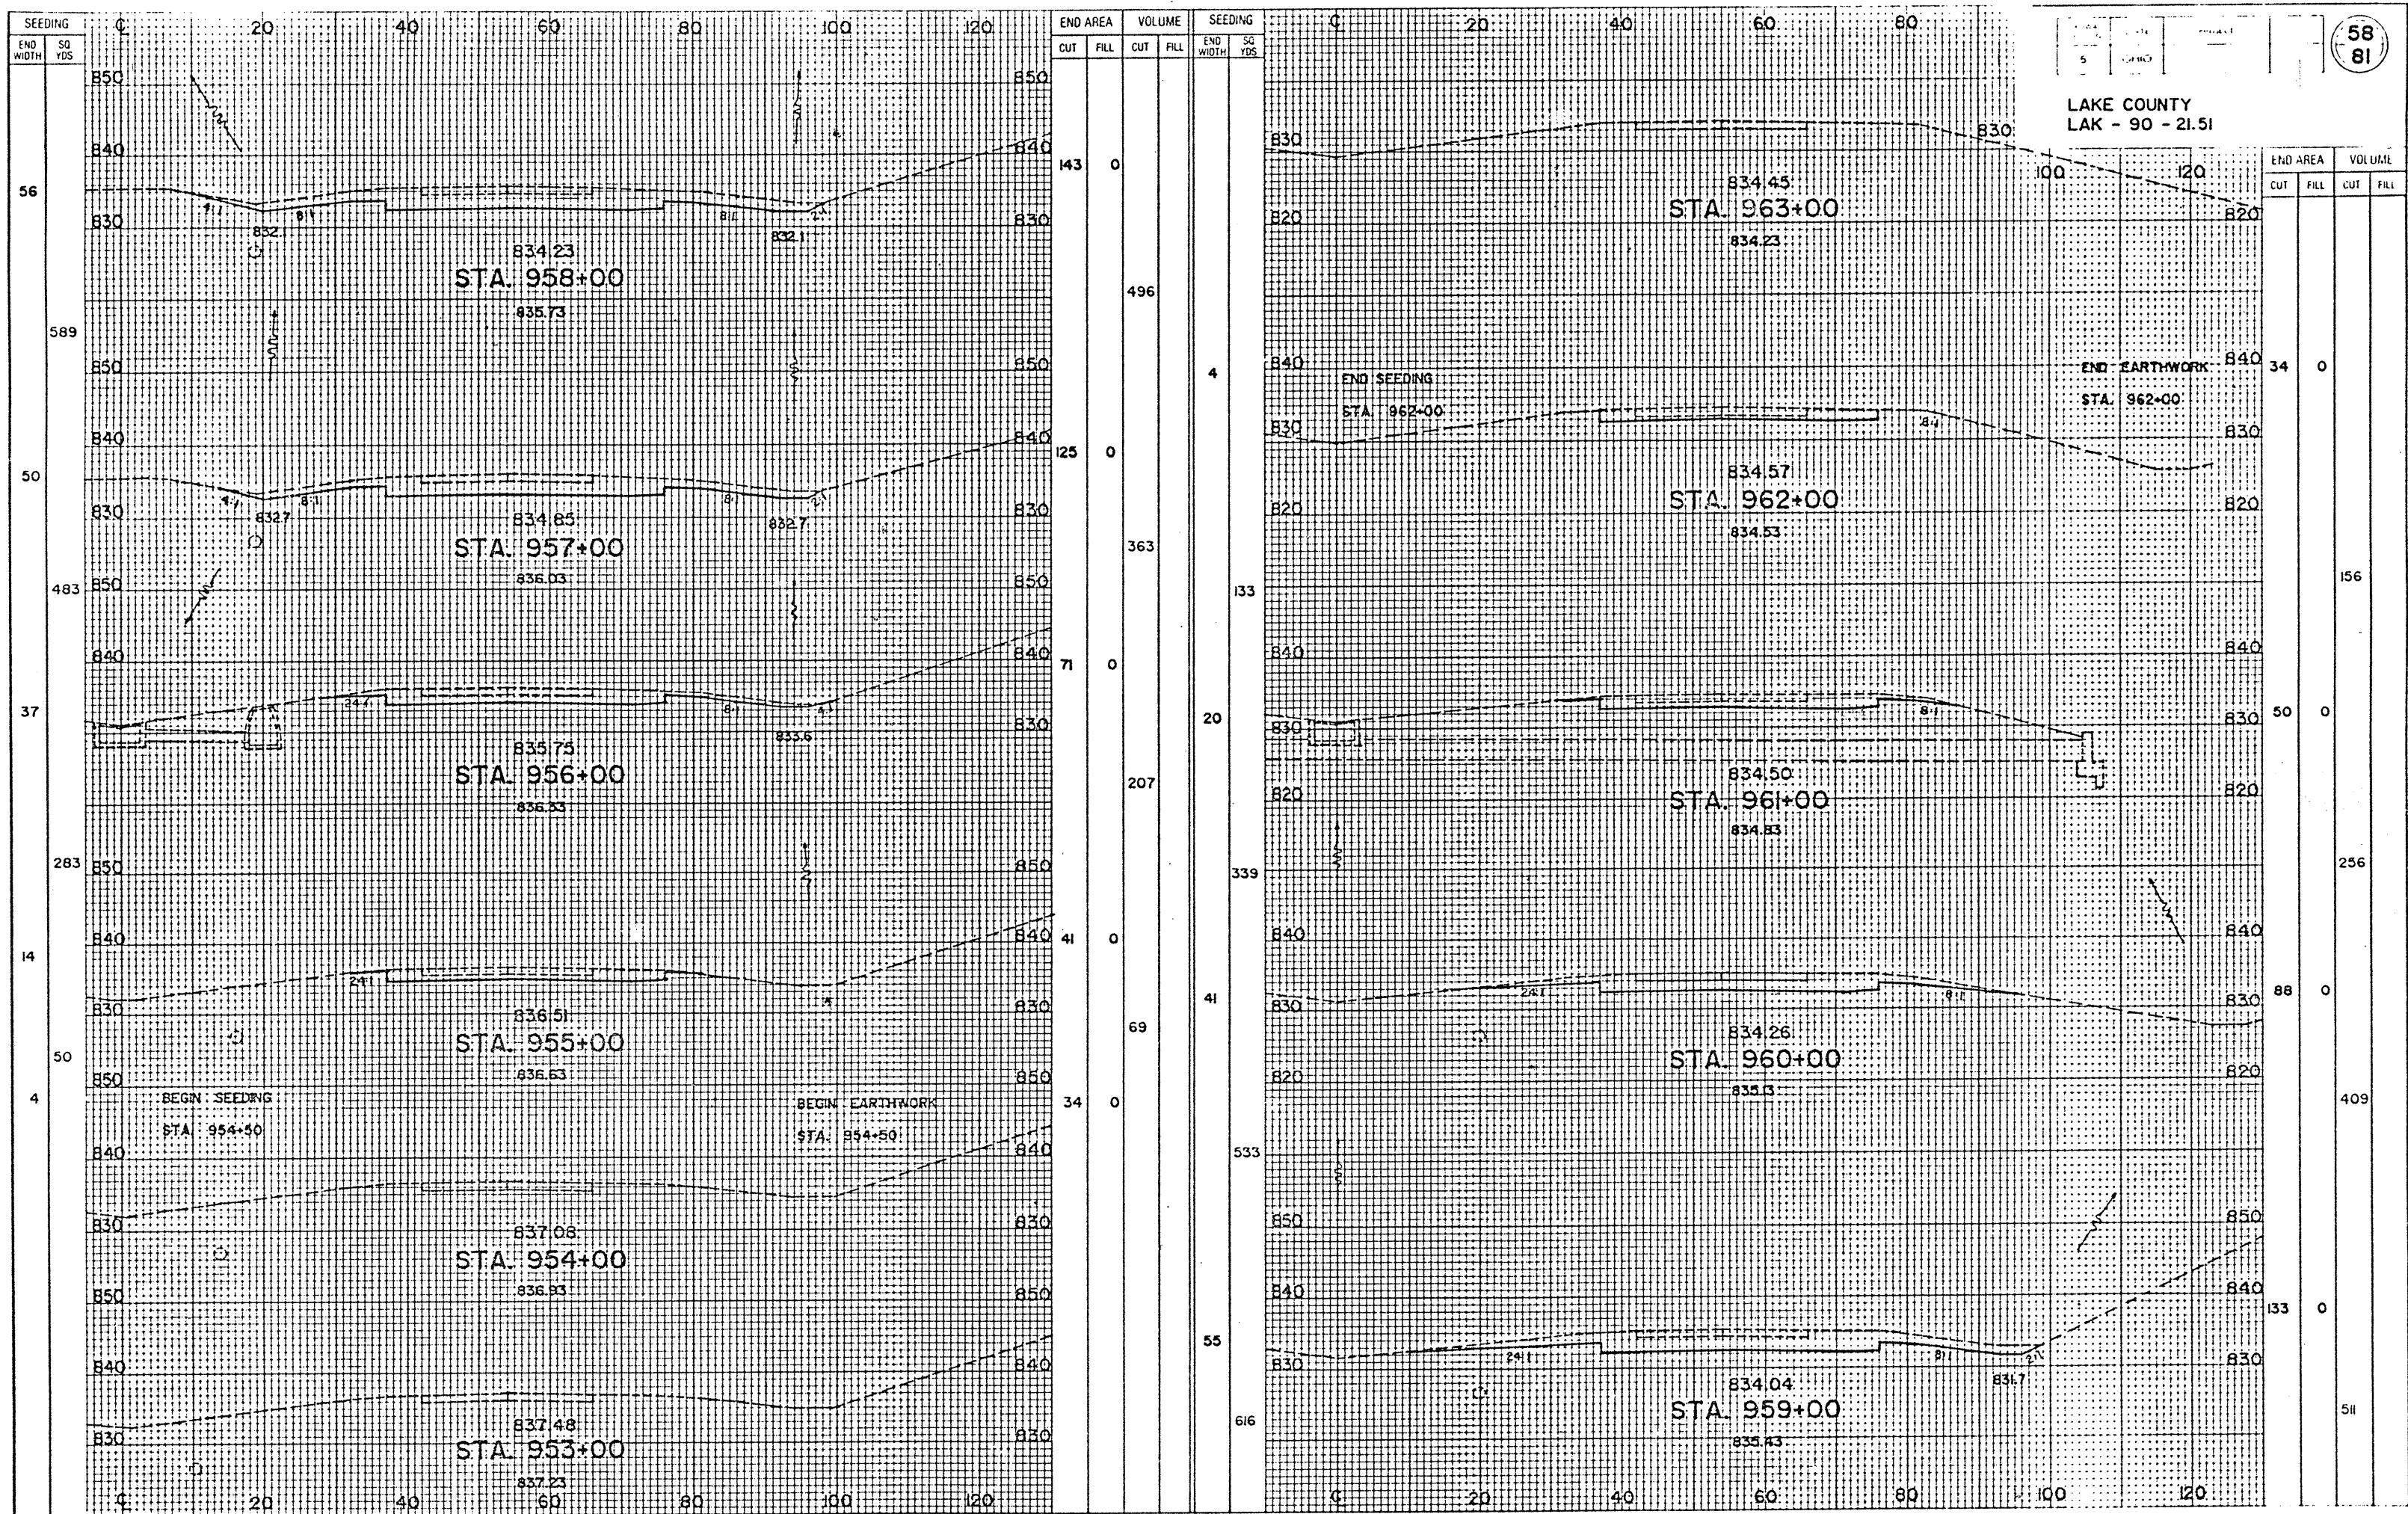

I-90 EASTBOUND - STA. 953+00 TO STA. 963+00