


280 260 240 220 200 180 160 140 120 100 80 60 40

PLAN NO.	STATE	PROJECT
2	OHIO	ACI-1103 (30)

11  
55

LAKE COUNTY  
LAK-1-22.43

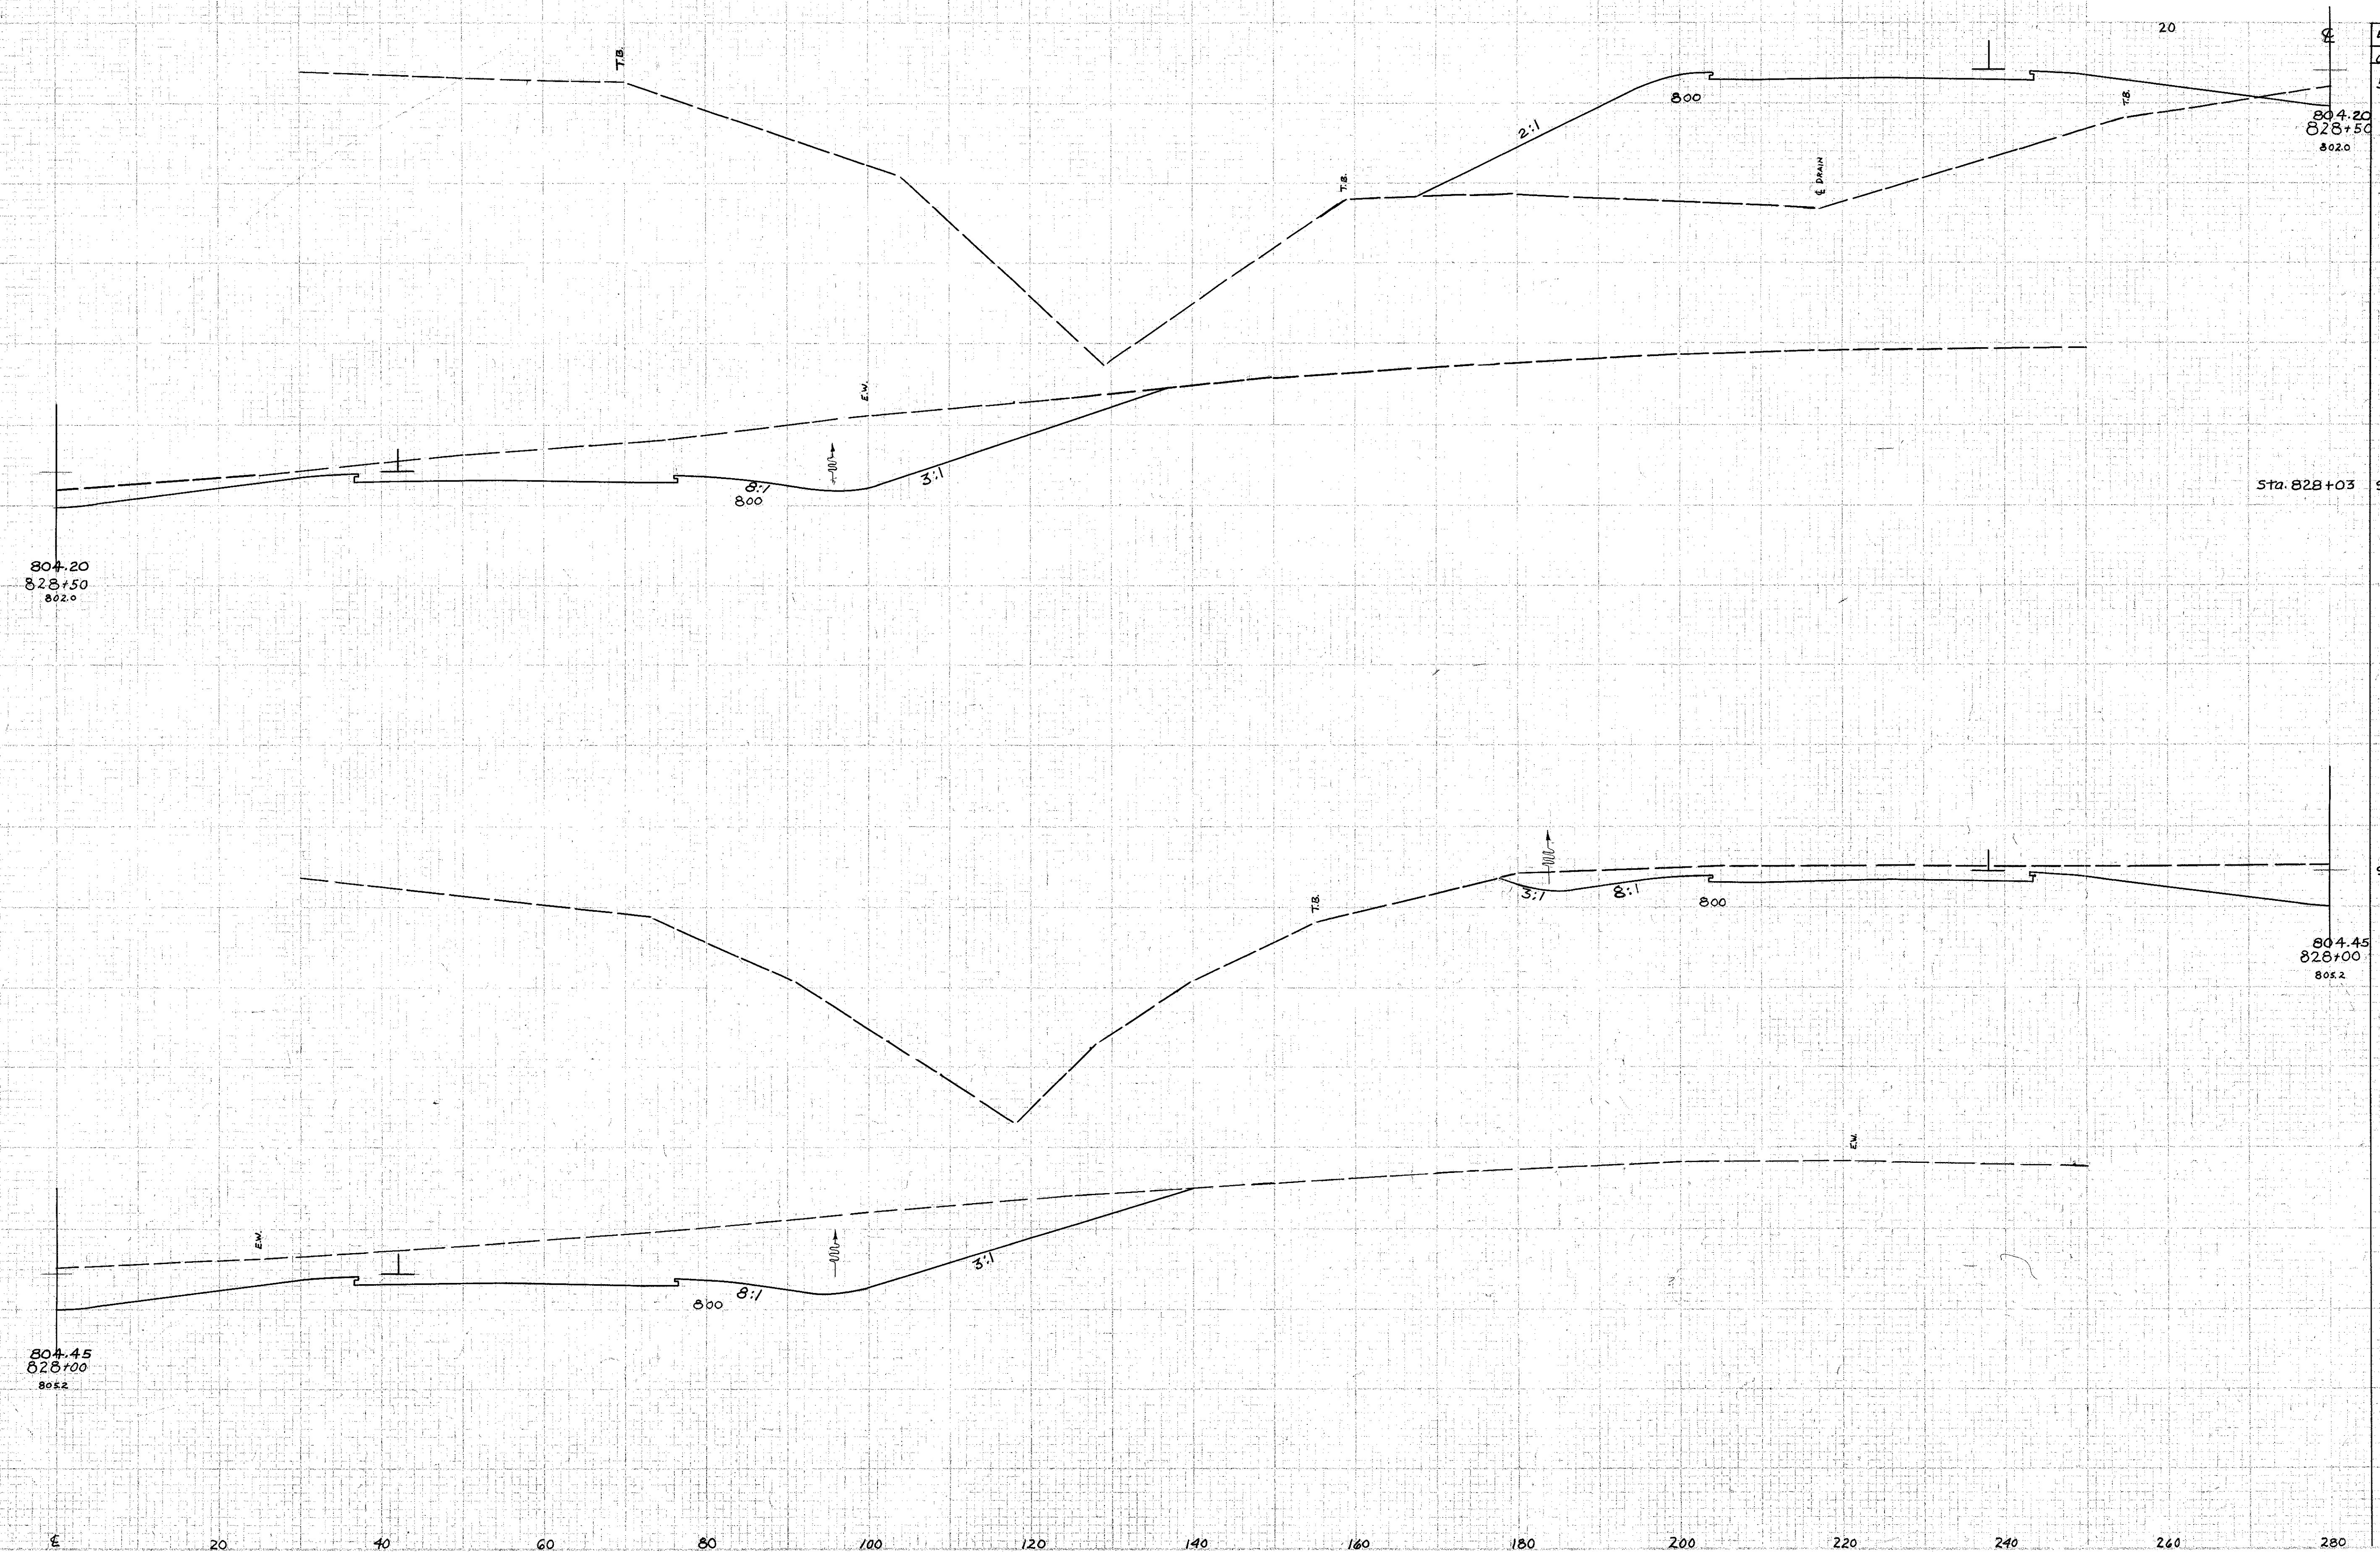

END AREA	CU. YDS.	
	CUT	FILL
574	1037	
		1297 903
Sta. 828+03	916	0
		103
		930
		804.45 828+00 802.2
		804.20 828+50 802.0
		Sta. 828+00 to 828+50

2-24-50  
 PLANNED BY  
 E.S.C.  
 V.S.P.