

280 260 240 220 200 180 160 140 120 100 80 60 40


FEED NO.	STATE	PROJECT
2	OHIO	R02-1103 (30)

12  
55

LAKE COUNTY  
LAK - 1-22.43

20 0

END AREA		CU. YDS.	
CUT	FILL	CUT	FILL

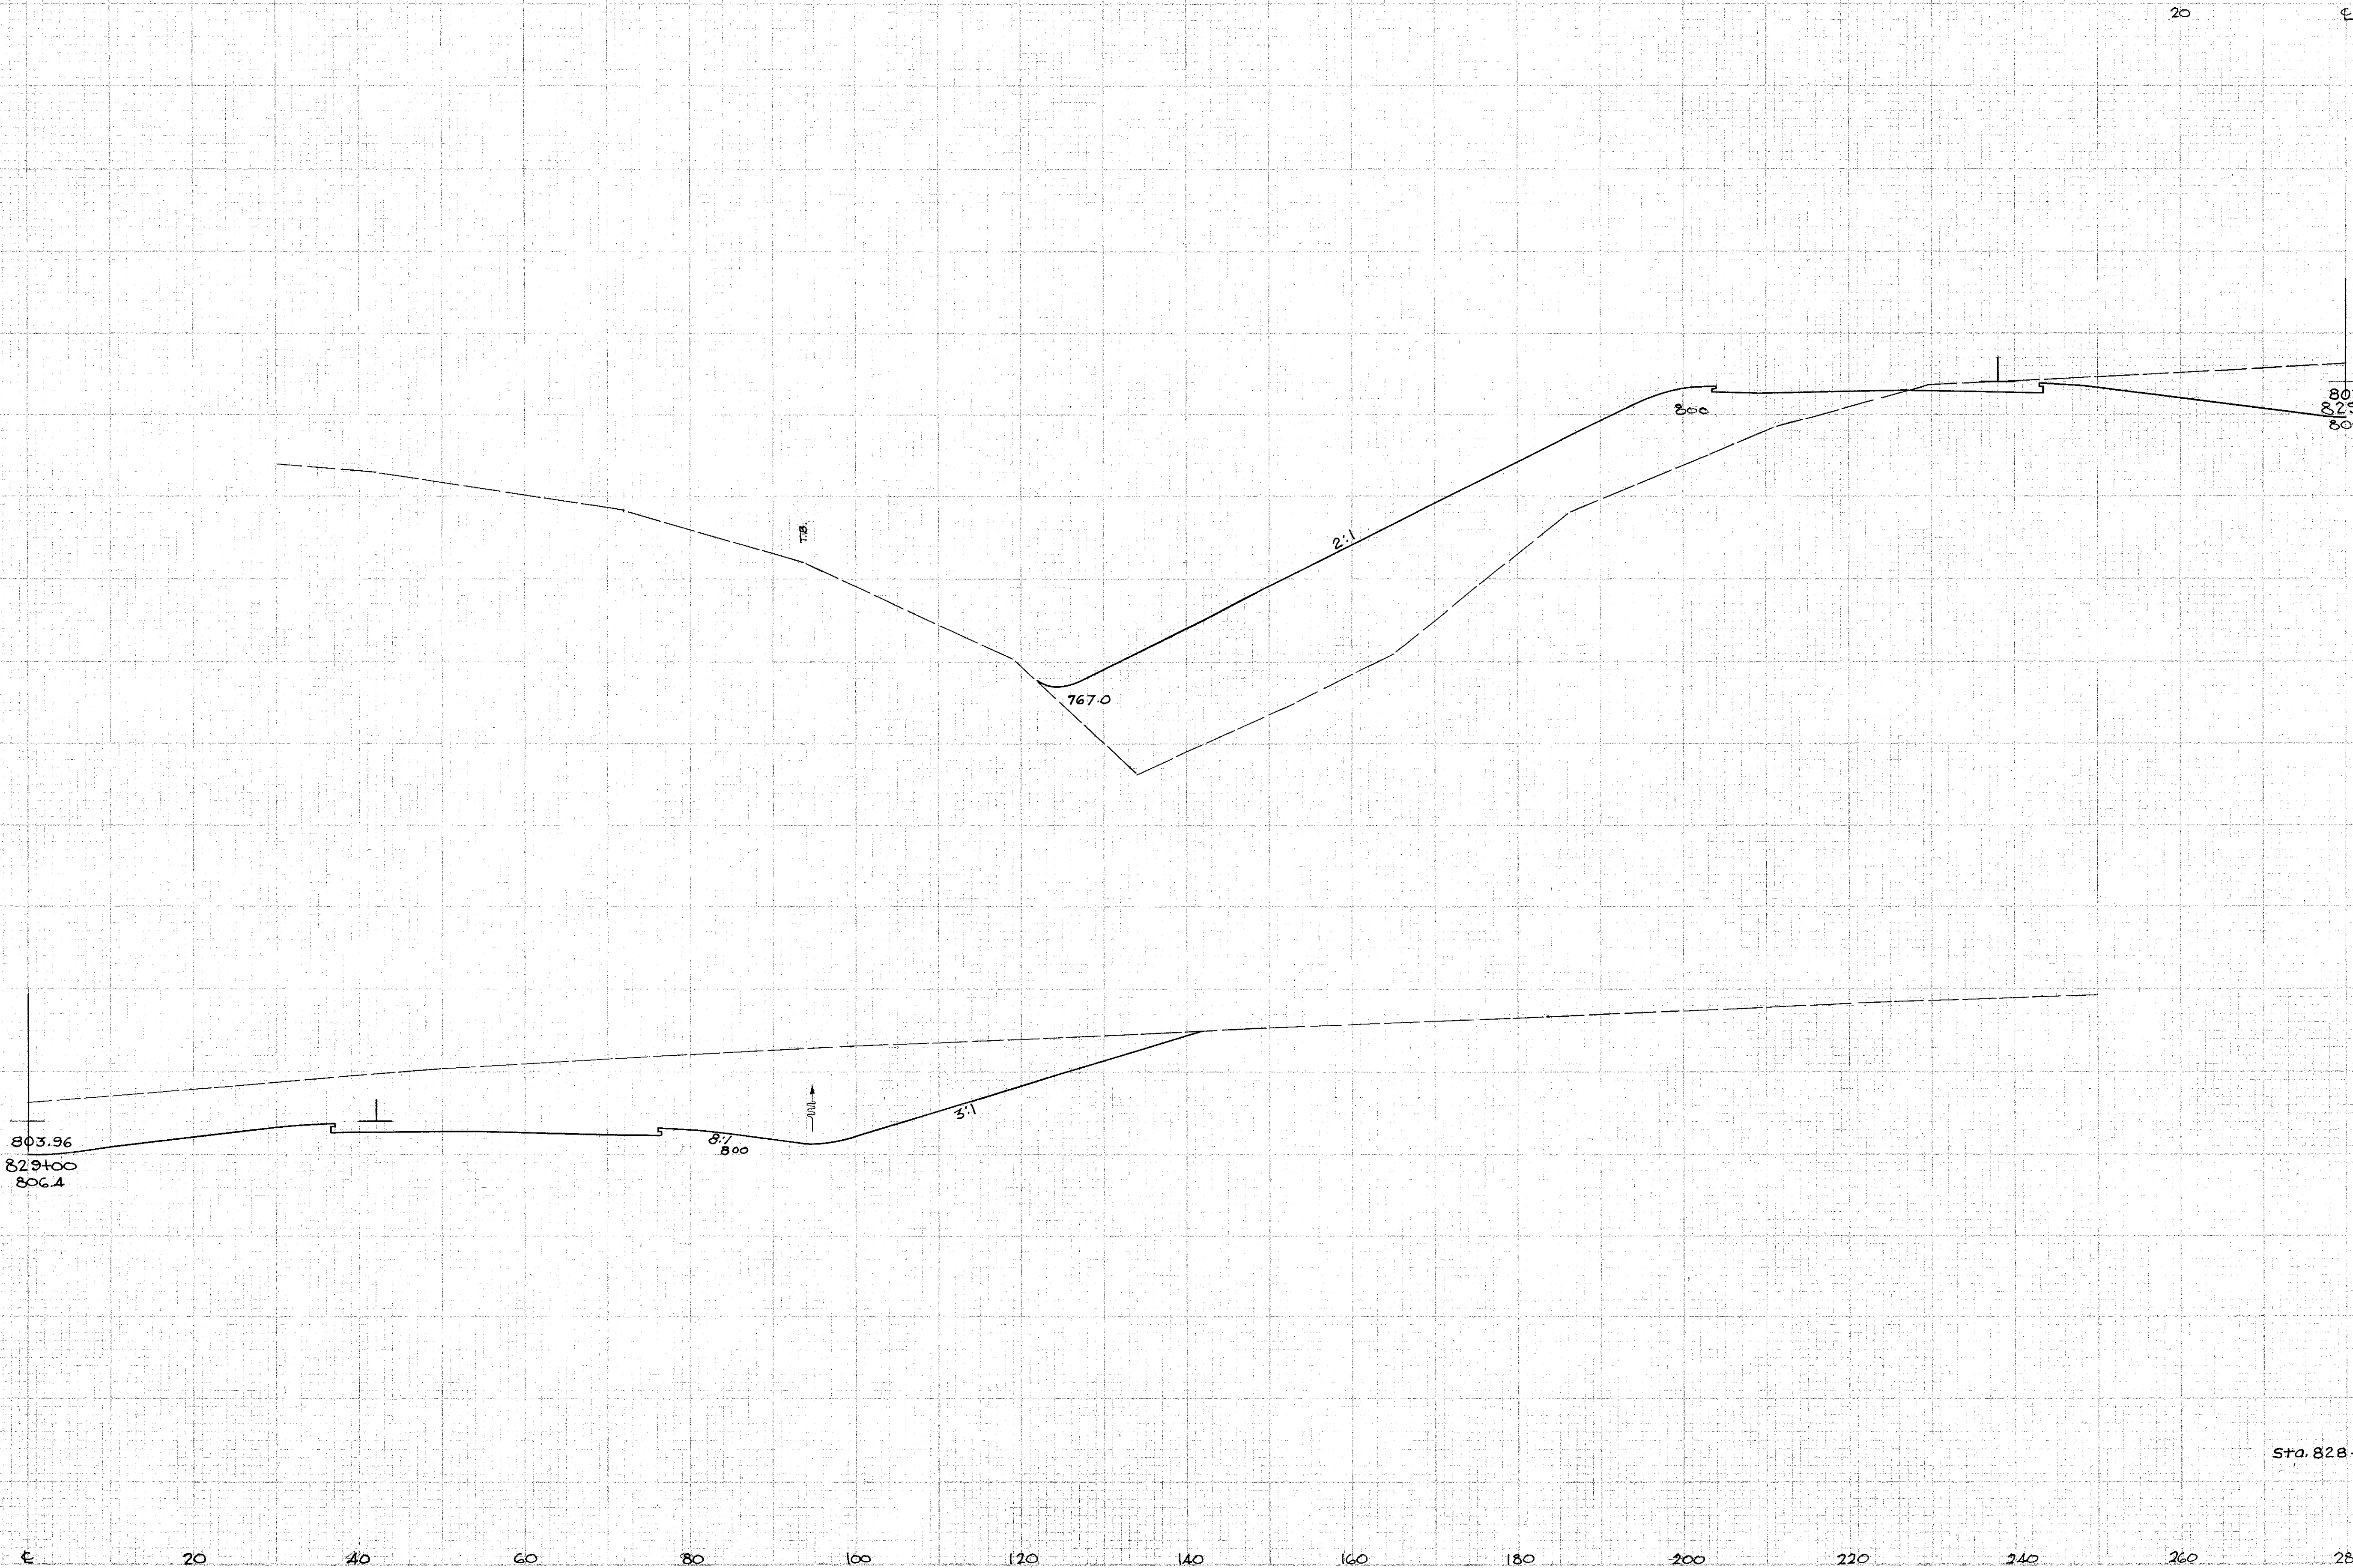

1/24/58  
 1/24/58  
 C-2A-58  
 Plotted by  
 EEC  
 J.E.H.