

280 260 240 220 200 180 160 140 120 100 80 60 40


PLAN NO.	STATE	PROJECT
2	OHIO	PCI-1103(30)

15  
55

LAKE COUNTY  
LAK-1-22.43

20 E

END AREA	CU.	YDS.	
CUT	FILL	CUT	FILL

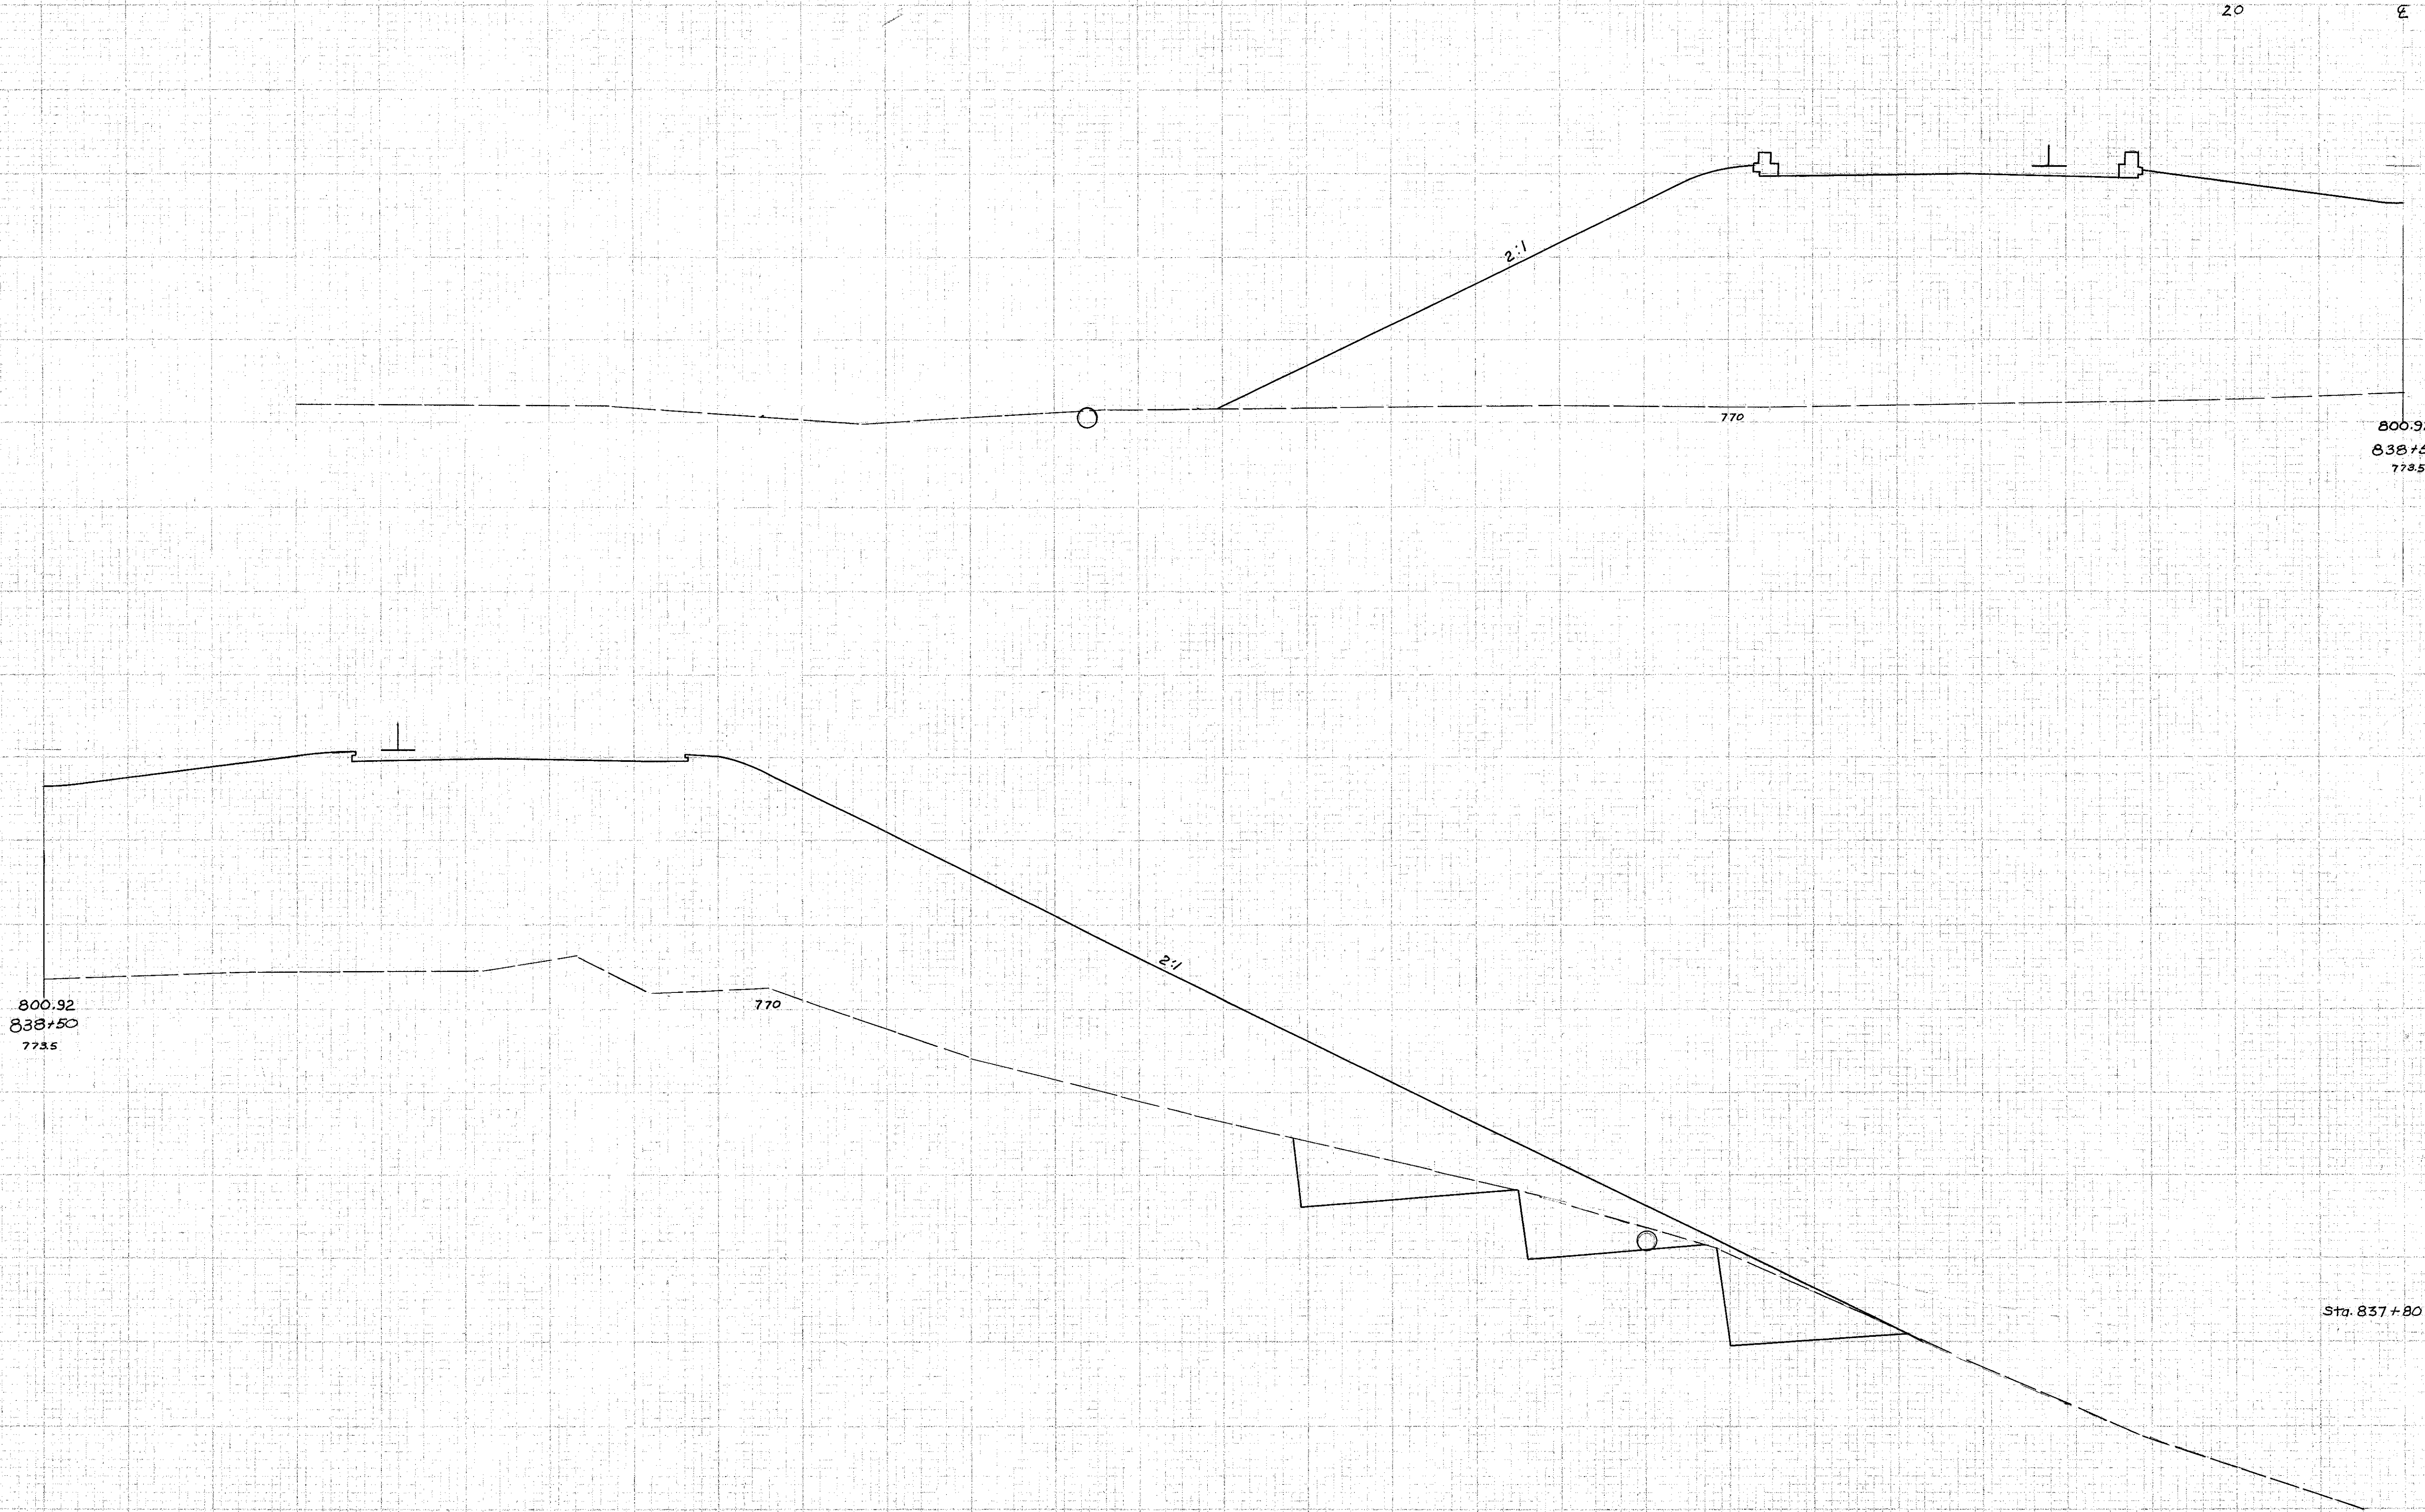

15 6888

800.92  
838+50  
773.5

20 8929

800.92  
838+50  
773.5

770

Sta. 837+80 0 0

E 20 40 60 80 100 120 140 160 180 200 220 240 260 280

Sta. 838+50

Plotted by  
EES  
V.H.