


LAKE COUNTY
LAK-1-22.43

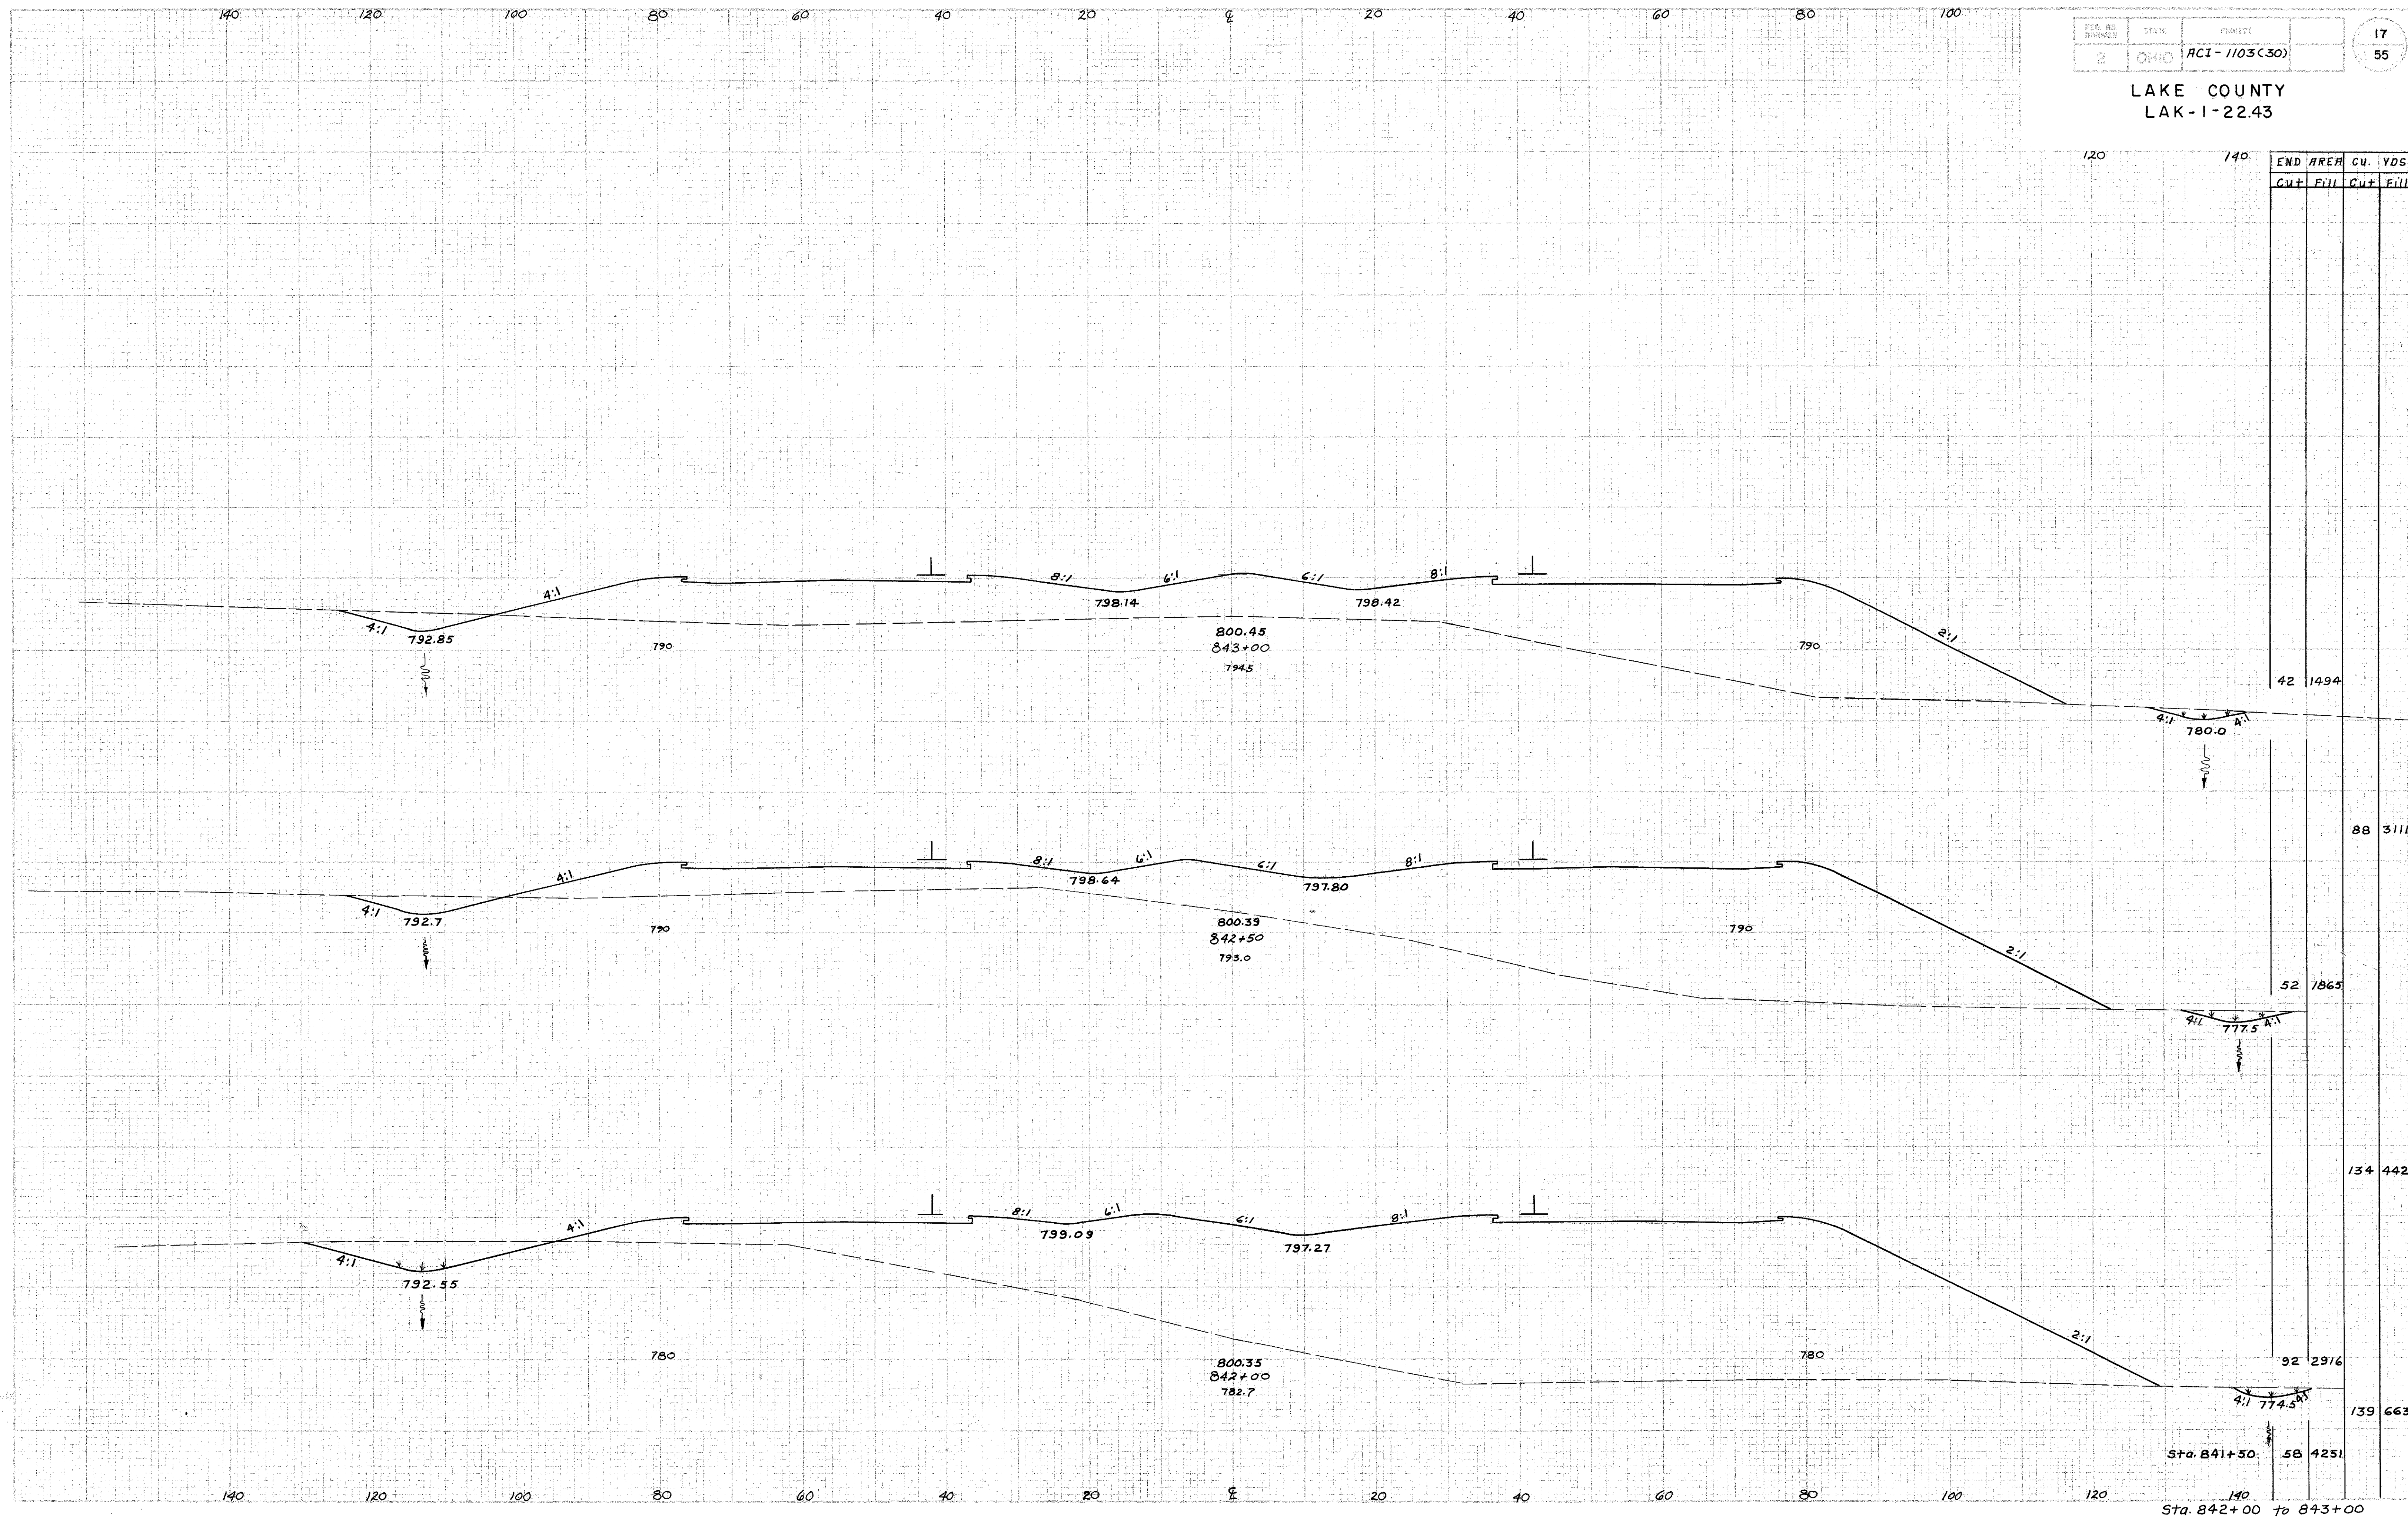

END STA.	AREA		CU. YDS.	
	Cut	Fill	Cut	Fill
42	1494			
88	3111			
52	1865			
134	4427			
92	2916			
139	6637			
Sta. 841+50	58	4251		
Sta. 842+00 to 843+00				

W.T.H.