


LAKE COUNTY
LAK-1-22.43

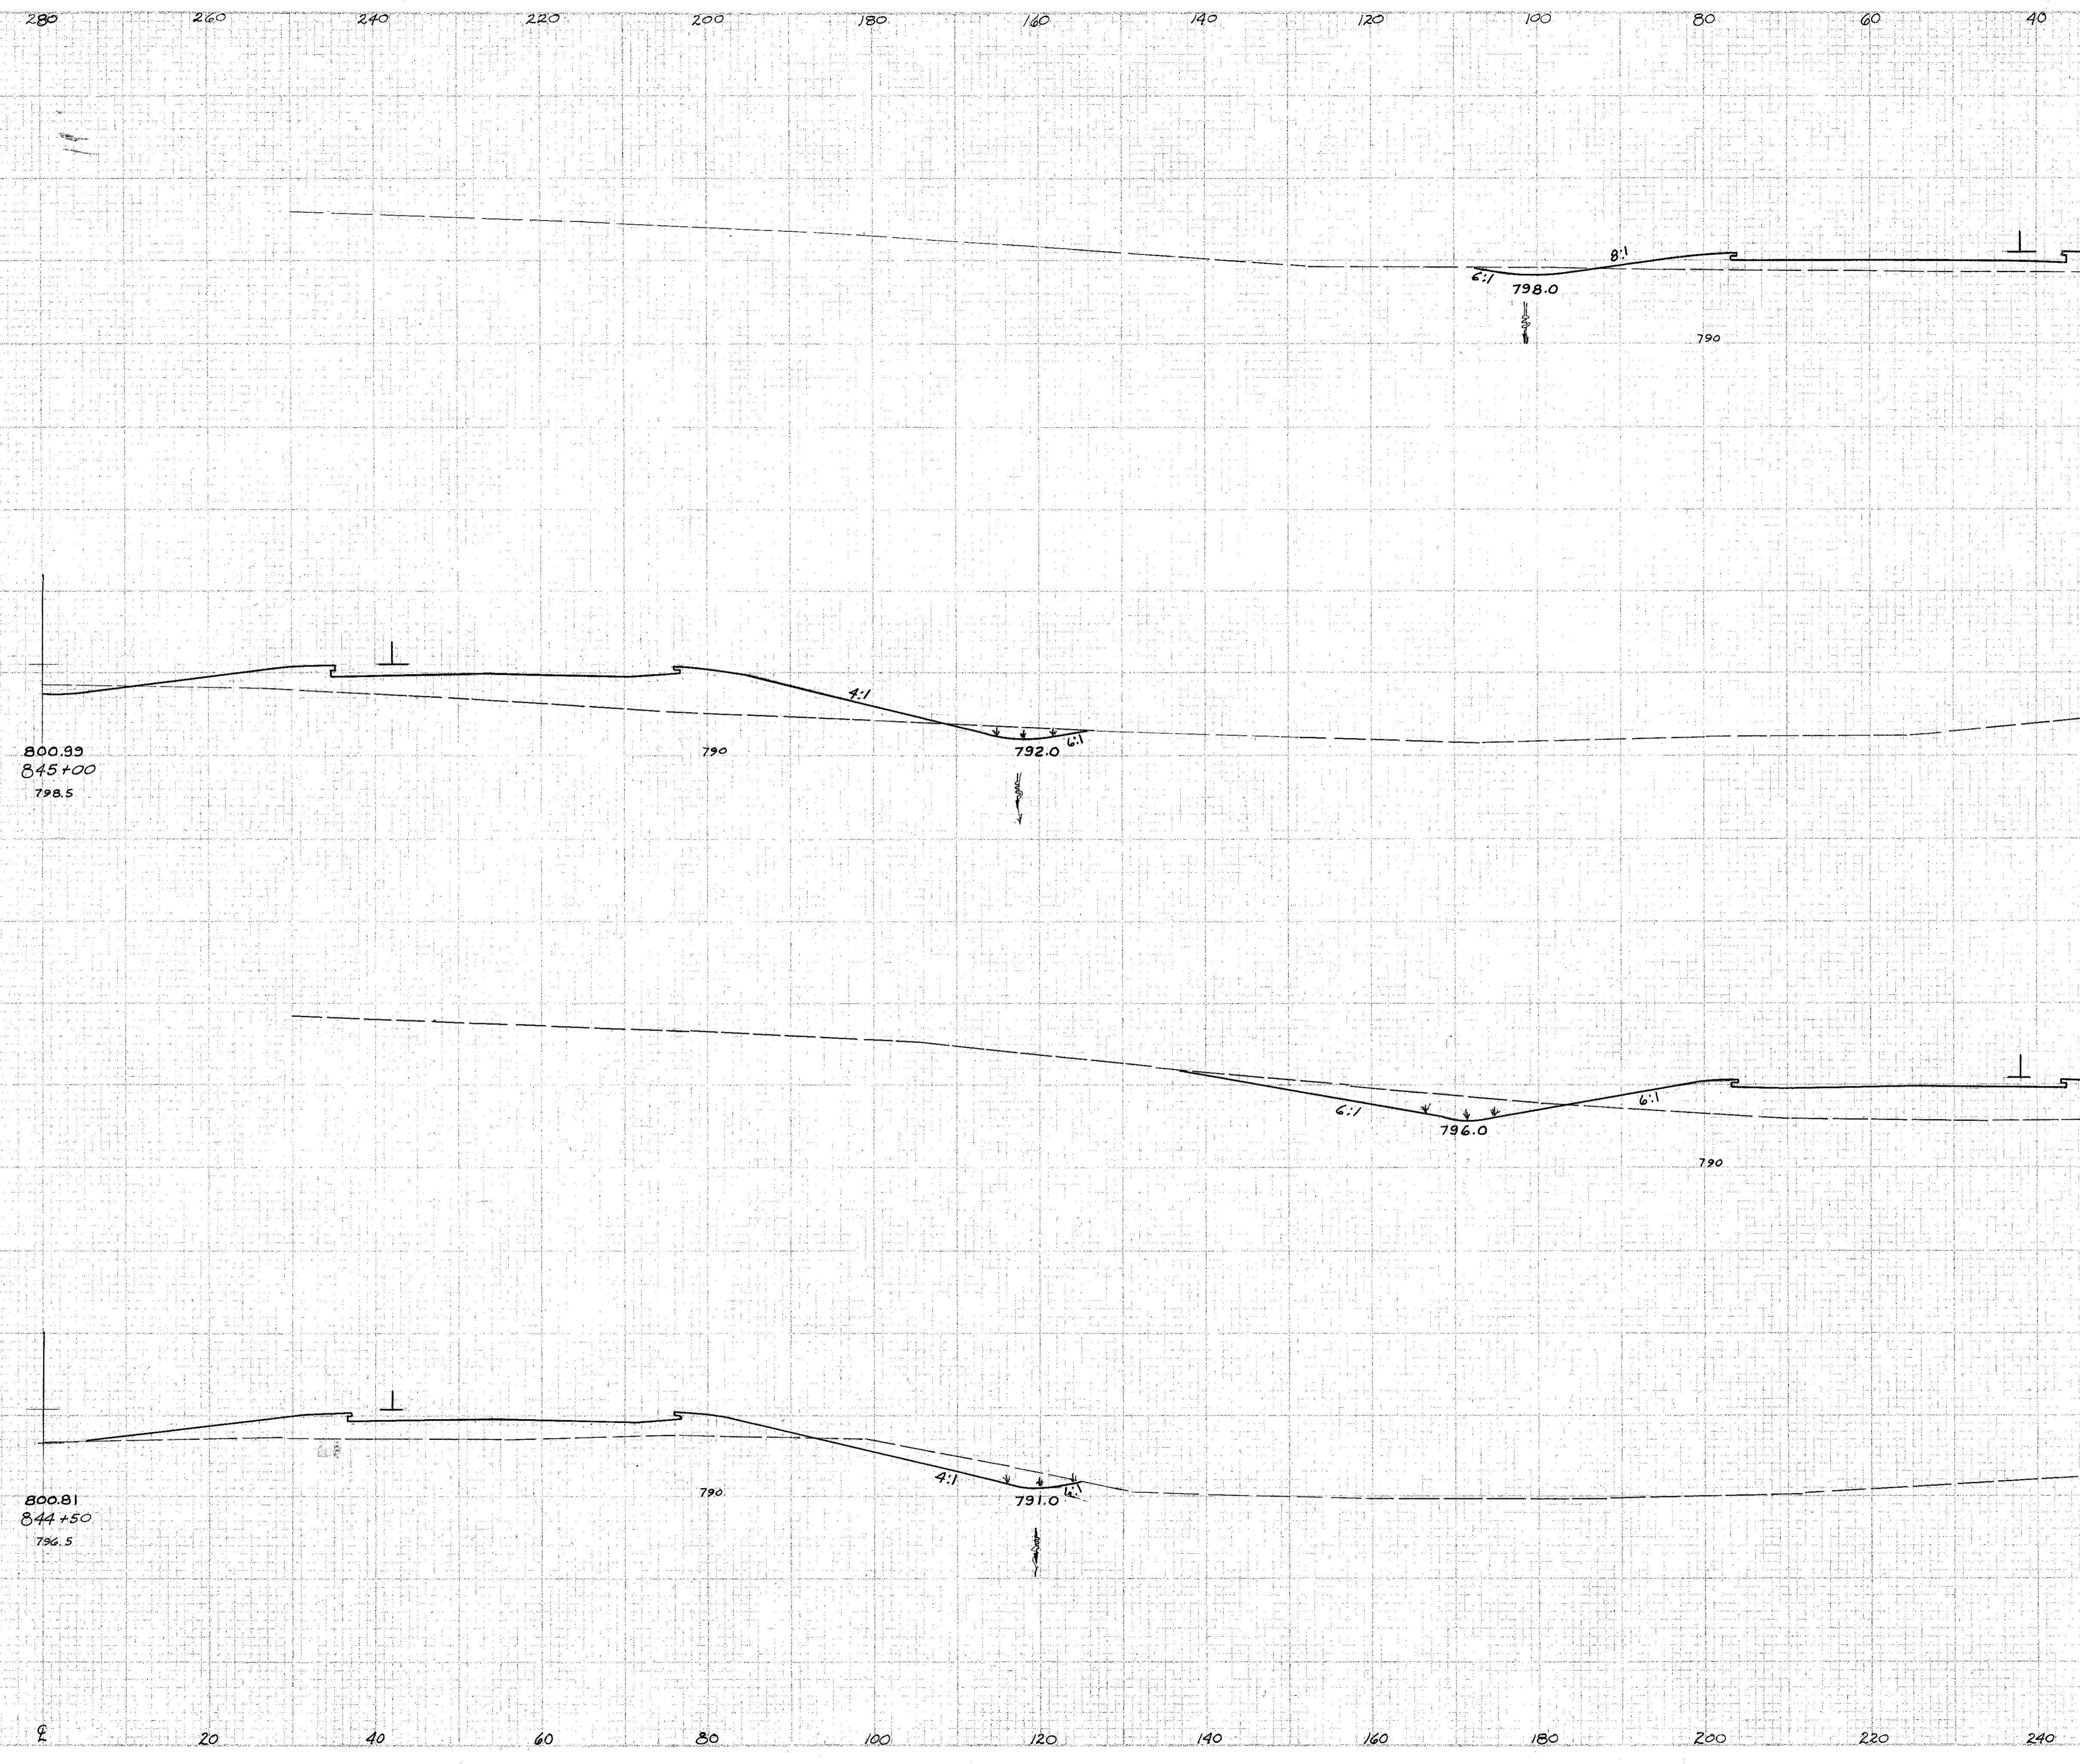

END AREA	CU. YDS.	
	Cut	Fill
61	365	
800.99 845+00 798.5		
		120 814
68	514	
800.81 844+50 796.5		
		208 392
Sta. 844+00	156	989
Sta. 844+50 to 845+00		

6-23-58
Plotted by
J.E.C.
J.L.S.