


LAKE COUNTY
LAK-1-22.43

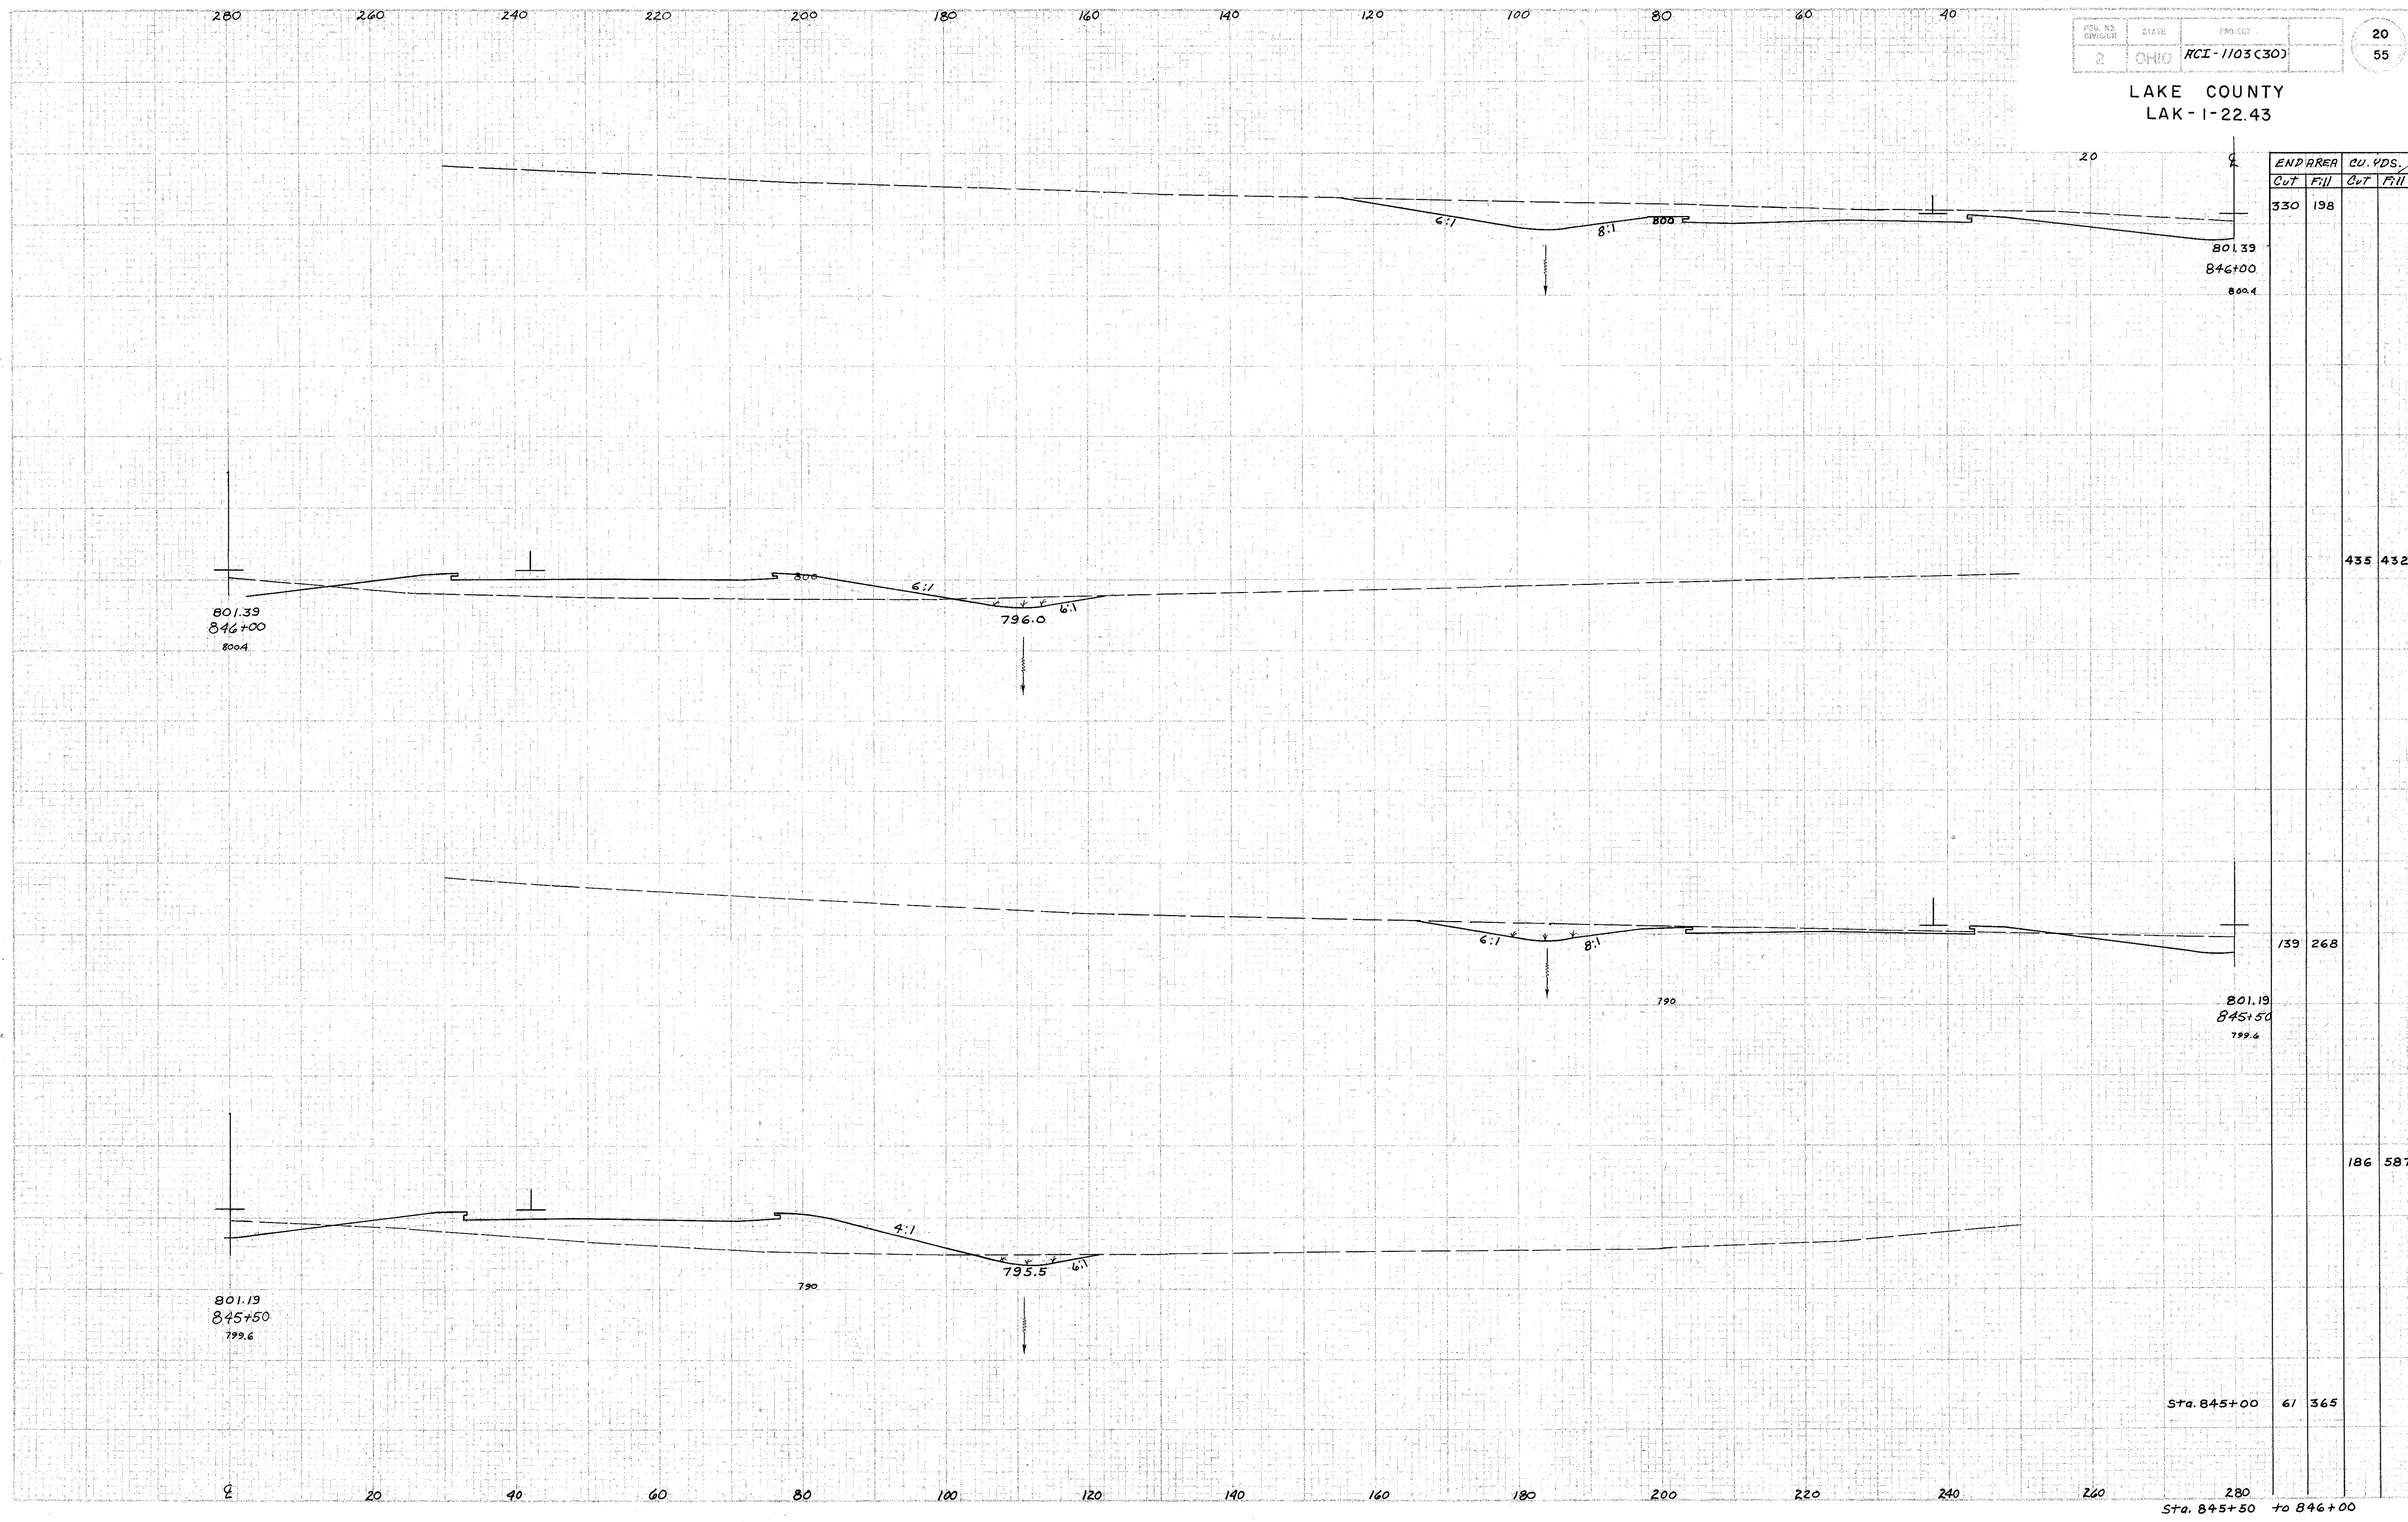

6-23-53
Plotted by
B.E.C.
V.P.L.

Sta. 845+00 to 846+00