


280 260 240 220 200 180 160 140 120 100 80 60 40

EST. NO.	STATE	PROJECT
2	OHIO	HCI-1103 (30)

21
55

LAKE COUNTY
LAK-1-22.43

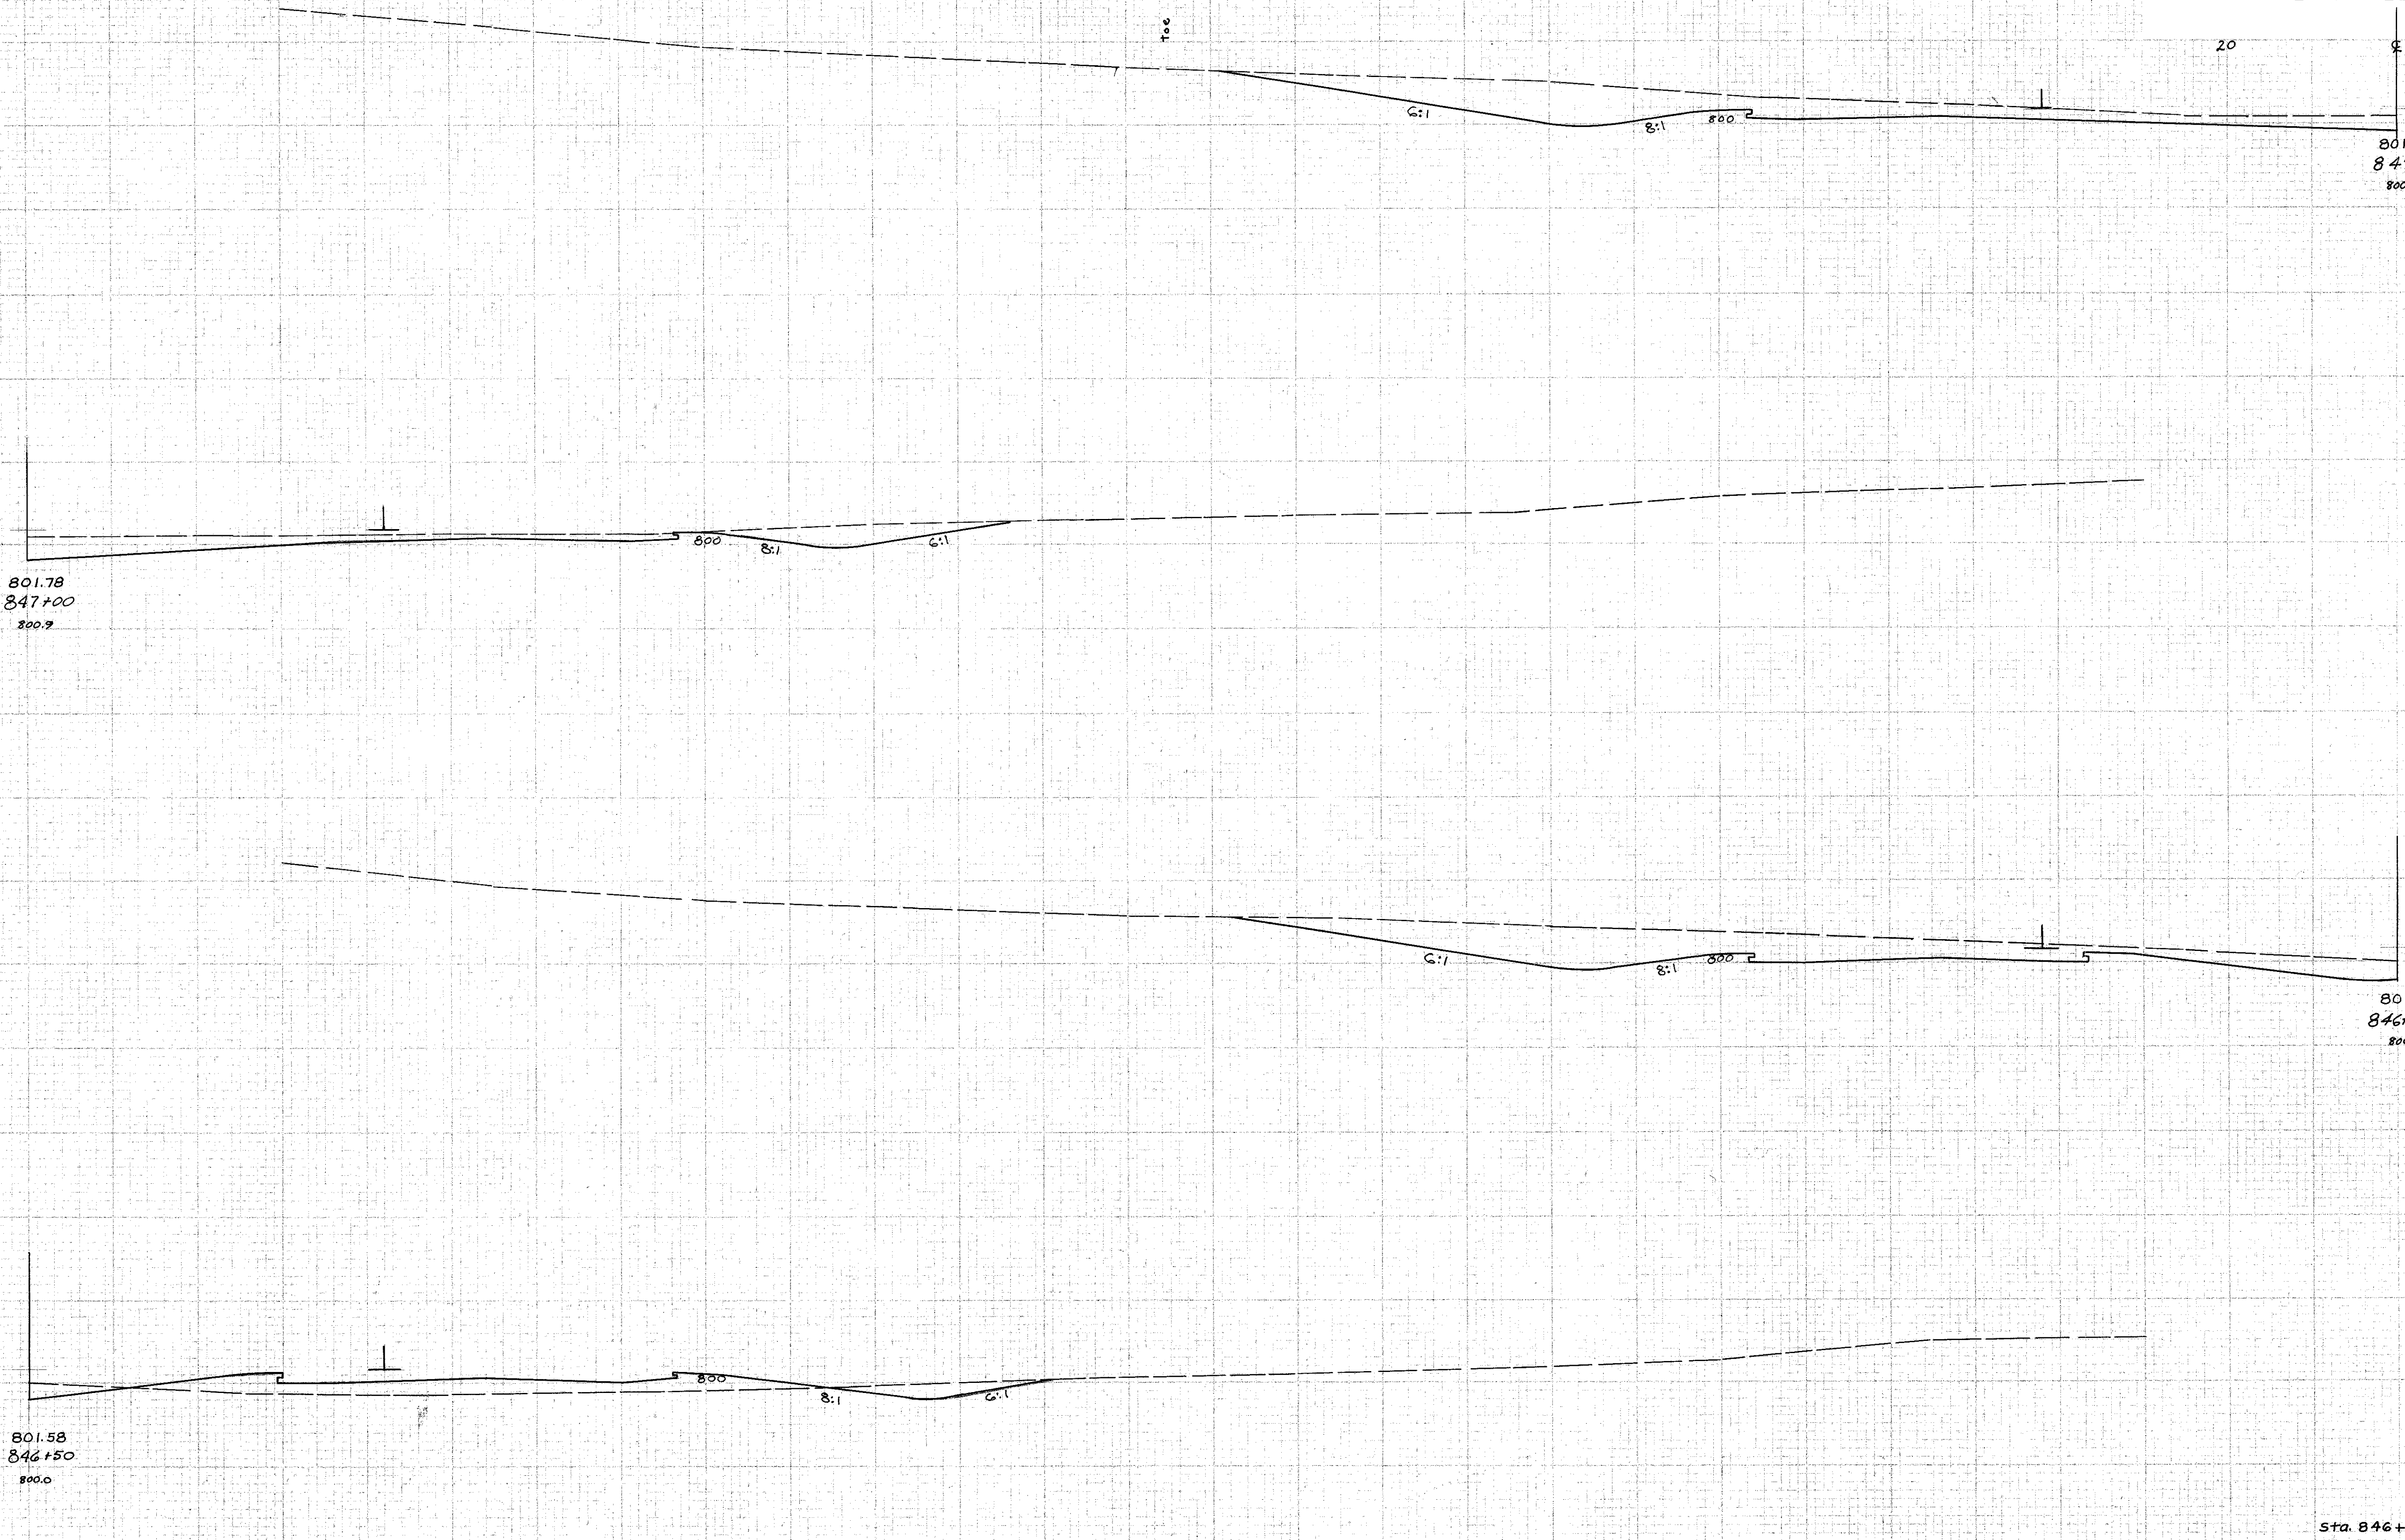

END AREA		CU. YDS.	
Cut	Fill	Cut	Fill
350	33		
697	150		
402	129		
678	303		
330	198		

801.78
847+00
800.9

801.78
847+00
800.9

801.58
846+50
800.0

801.58
846+50
800.0

2 20 40 60 80 100 120 140 160 180 200 220 240 260

Sta. 846+00 to 847+00

6-23-73
Plotted by
E.C.C.
W.F.H.