


280 260 240 220 200 180 160 140 120 100 80 60 40

PLAN SHEET NO.	STATE	PROJECT
2	OHIO	ACI-1103 (30)

22
55

LAKE COUNTY
LAK-1-22.43

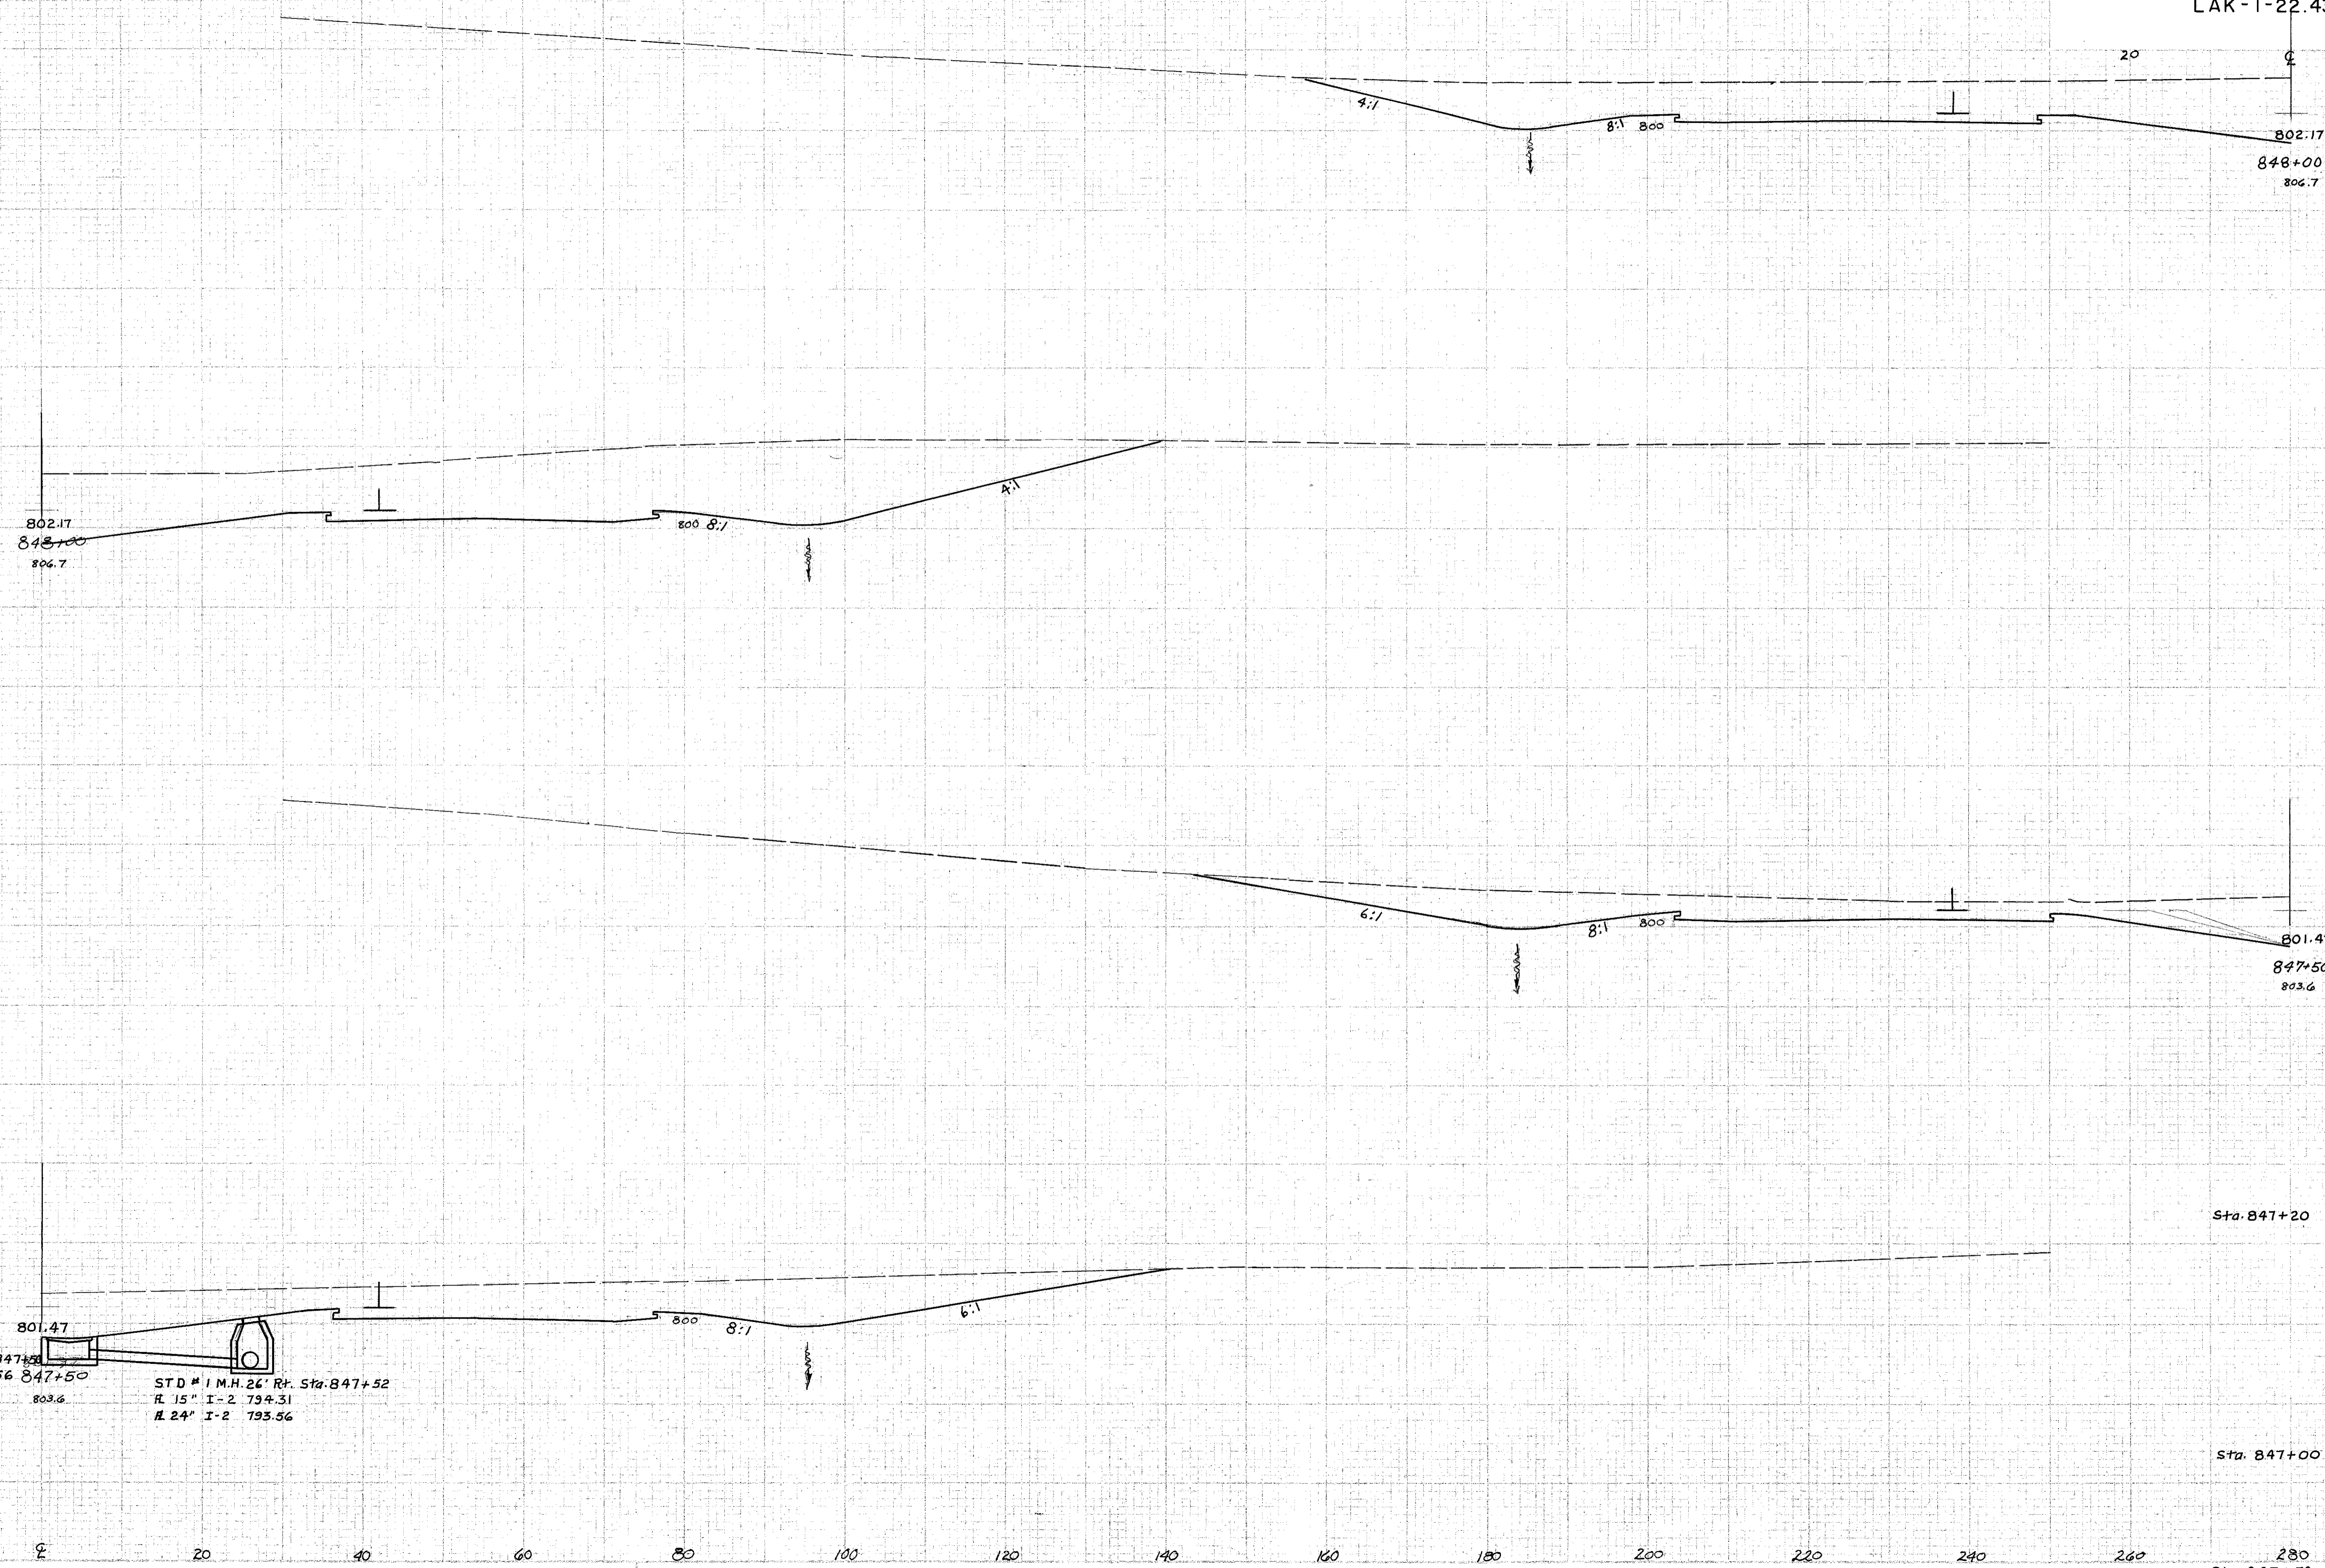

END AREA		CU. YDS.	
Cut	Fill	Cut	Fill
1553			
			2216
			715
		446	0
			295
		350	33

STD No 4CB STA. 847+52
GRATE ELEV. 797.56
R. 15" I-2 795.39

STD # 1 M.H. 26' Rf. Sta. 847+52
R. 15" I-2 794.31
R. 24" I-2 793.56

6-23-58
Plotted by
E.E.C.
L.H.T.

280 260 240 220 200 180 160 140 120 100 80 60 40

Sta. 847+50 to 848+00