


280 260 240 220 200 180 160 140 120 100 80 60 40

LAKE COUNTY
LAK-1-22.43

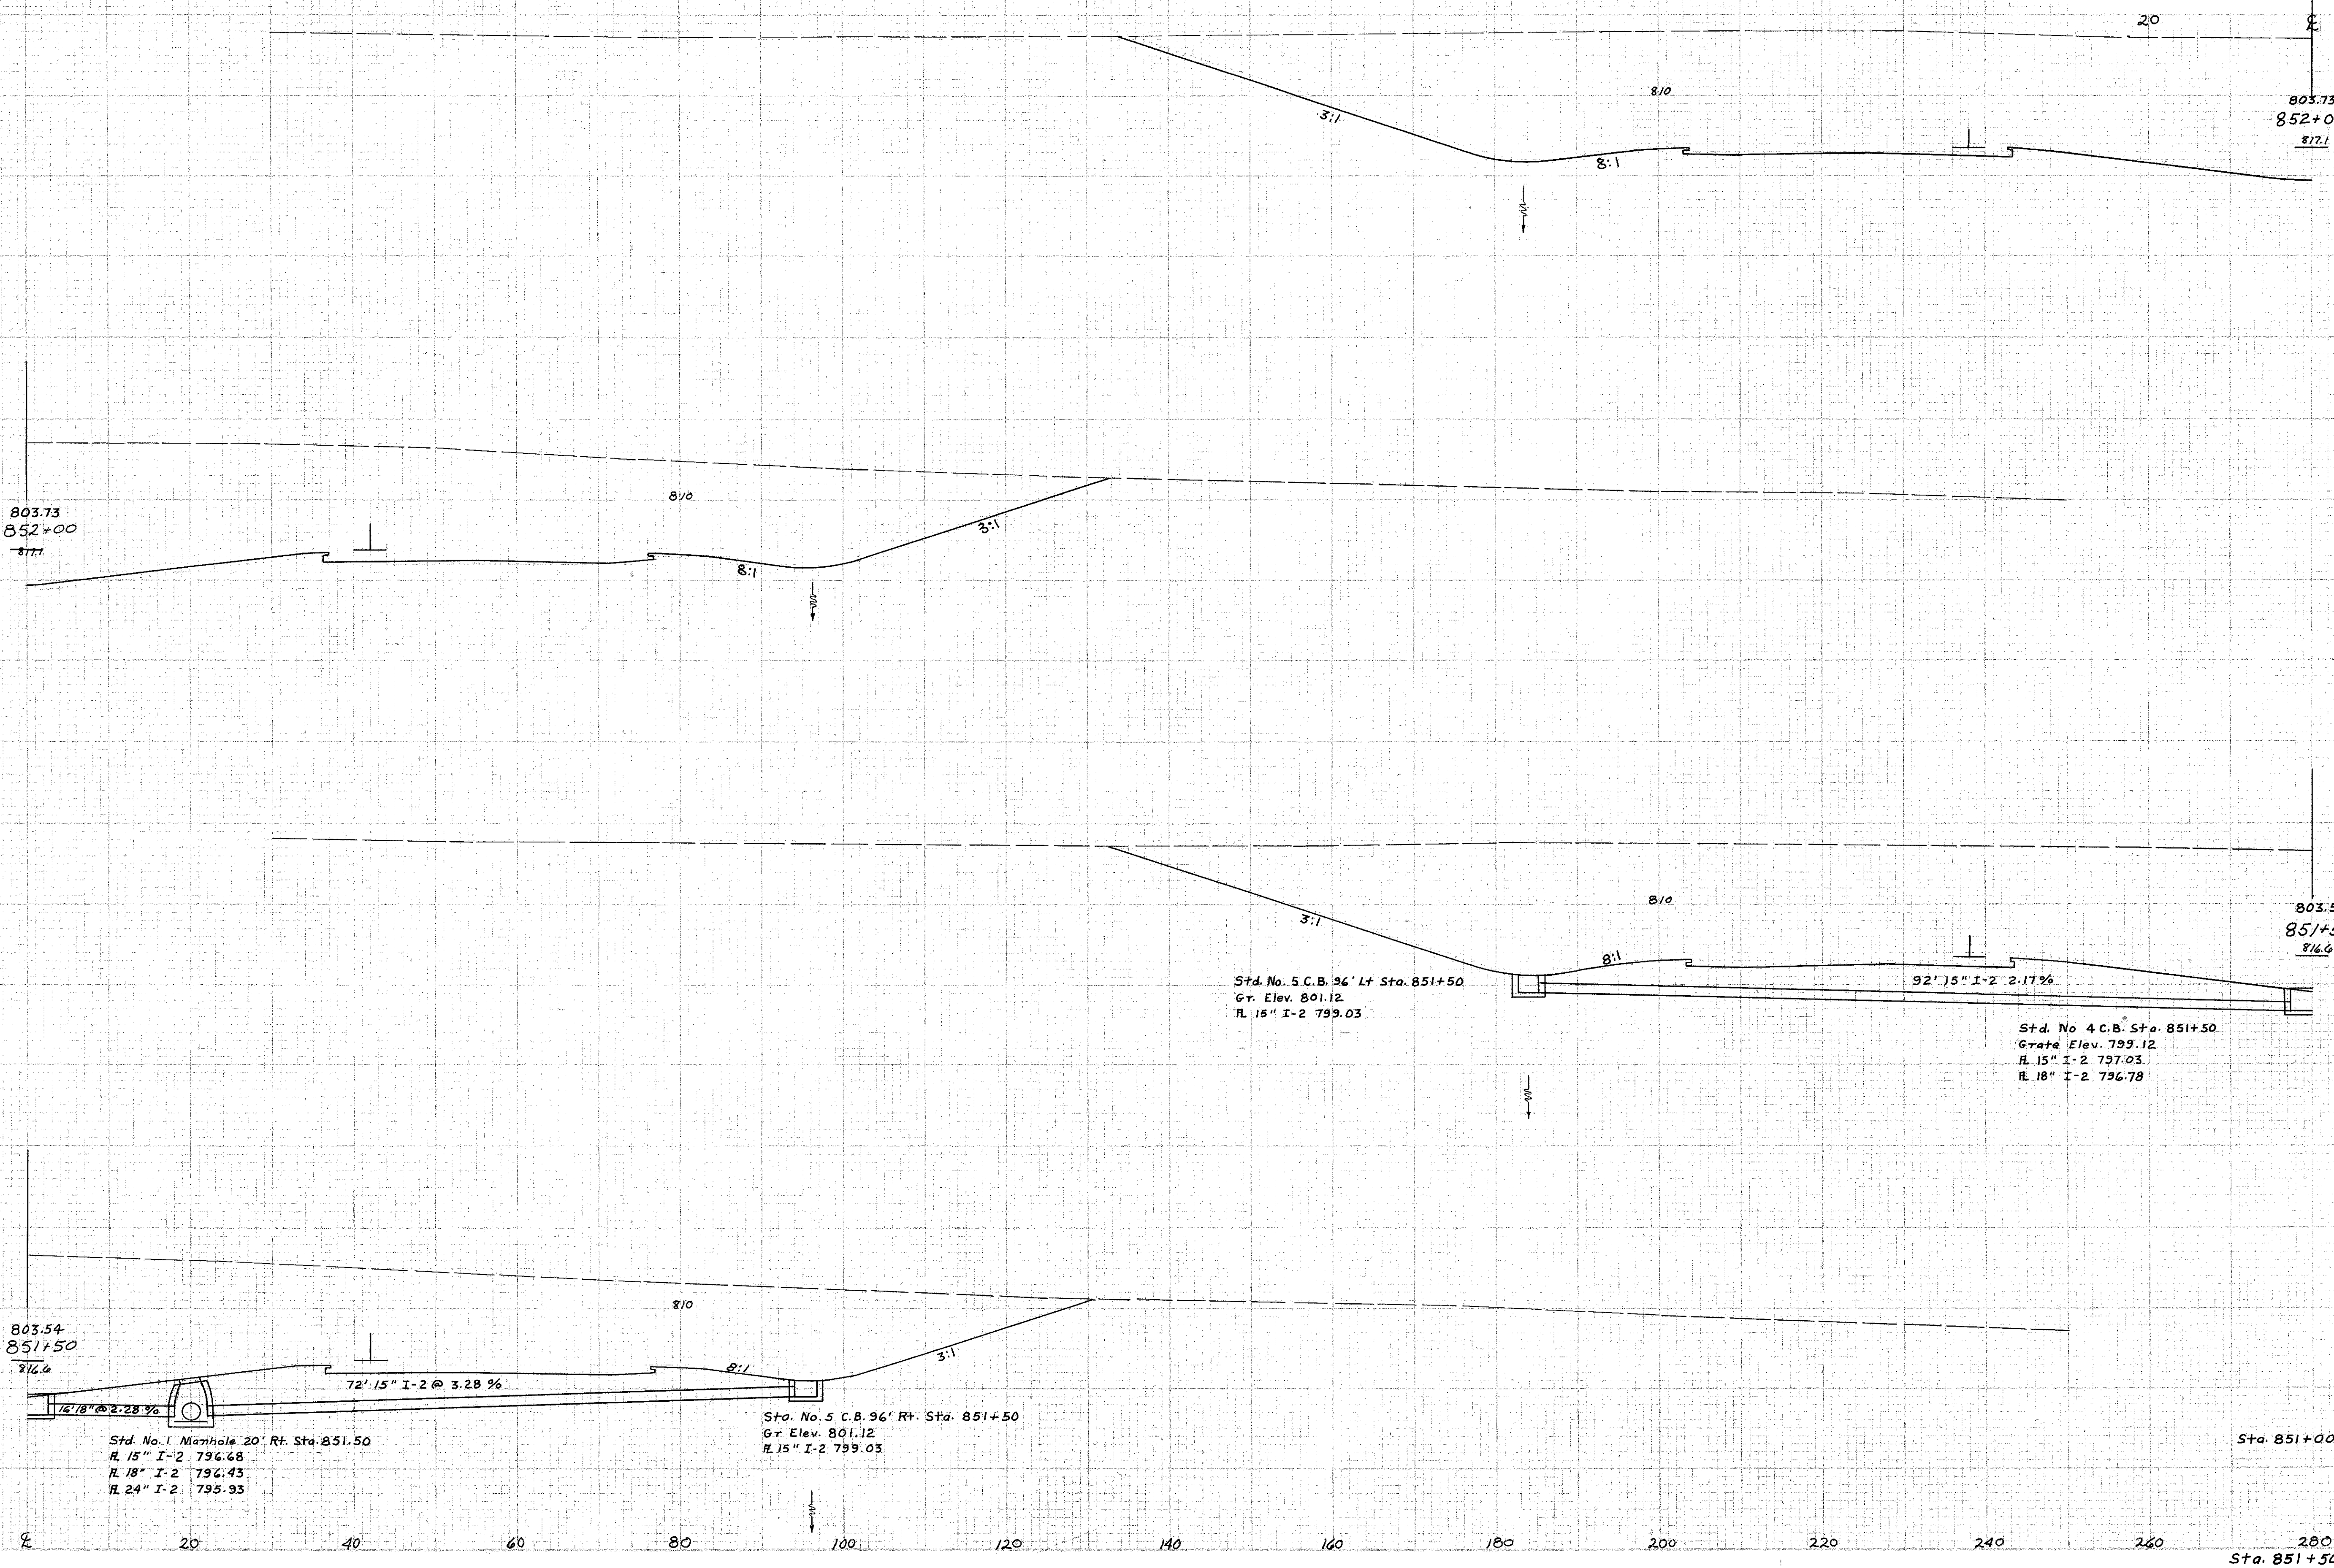

END AREA	CU. YDS.	
	Cut	Fill
3492		
6314		
3327		
5901		
3046		
Sta. 851+00		
Sta. 851+50		
Sta. 852+00		

803.73
852+00
817.1

803.73
852+00
817.1

803.54
851+50
816.4

803.54
851+50
816.4

Std. No. 1 Manhole 20' Rt. Sta. 851.50
 R. 15" I-2 796.68
 R. 18" I-2 796.43
 R. 24" I-2 795.93

Std. No. 5 C.B. 96' Rt. Sta. 851+50
 Gr. Elev. 801.12
 R. 15" I-2 799.03

Std. No. 5 C.B. 96' Lt. Sta. 851+50
 Gr. Elev. 801.12
 R. 15" I-2 799.03

Std. No. 4 C.B. Sta. 851+50
 Grate Elev. 799.12
 R. 15" I-2 797.03
 R. 18" I-2 796.78

6-23-59
Plotted by
EBC
VJL

Sta. 851+00 to 852+00