


280 260 240 220 200 180 160 140 120 100 80 60 40

SEC. DIST.	STATE	PROJECT
2	OHIO	ACI-1103(30)

28  
55

LAKE COUNTY  
LAK-1-22.43

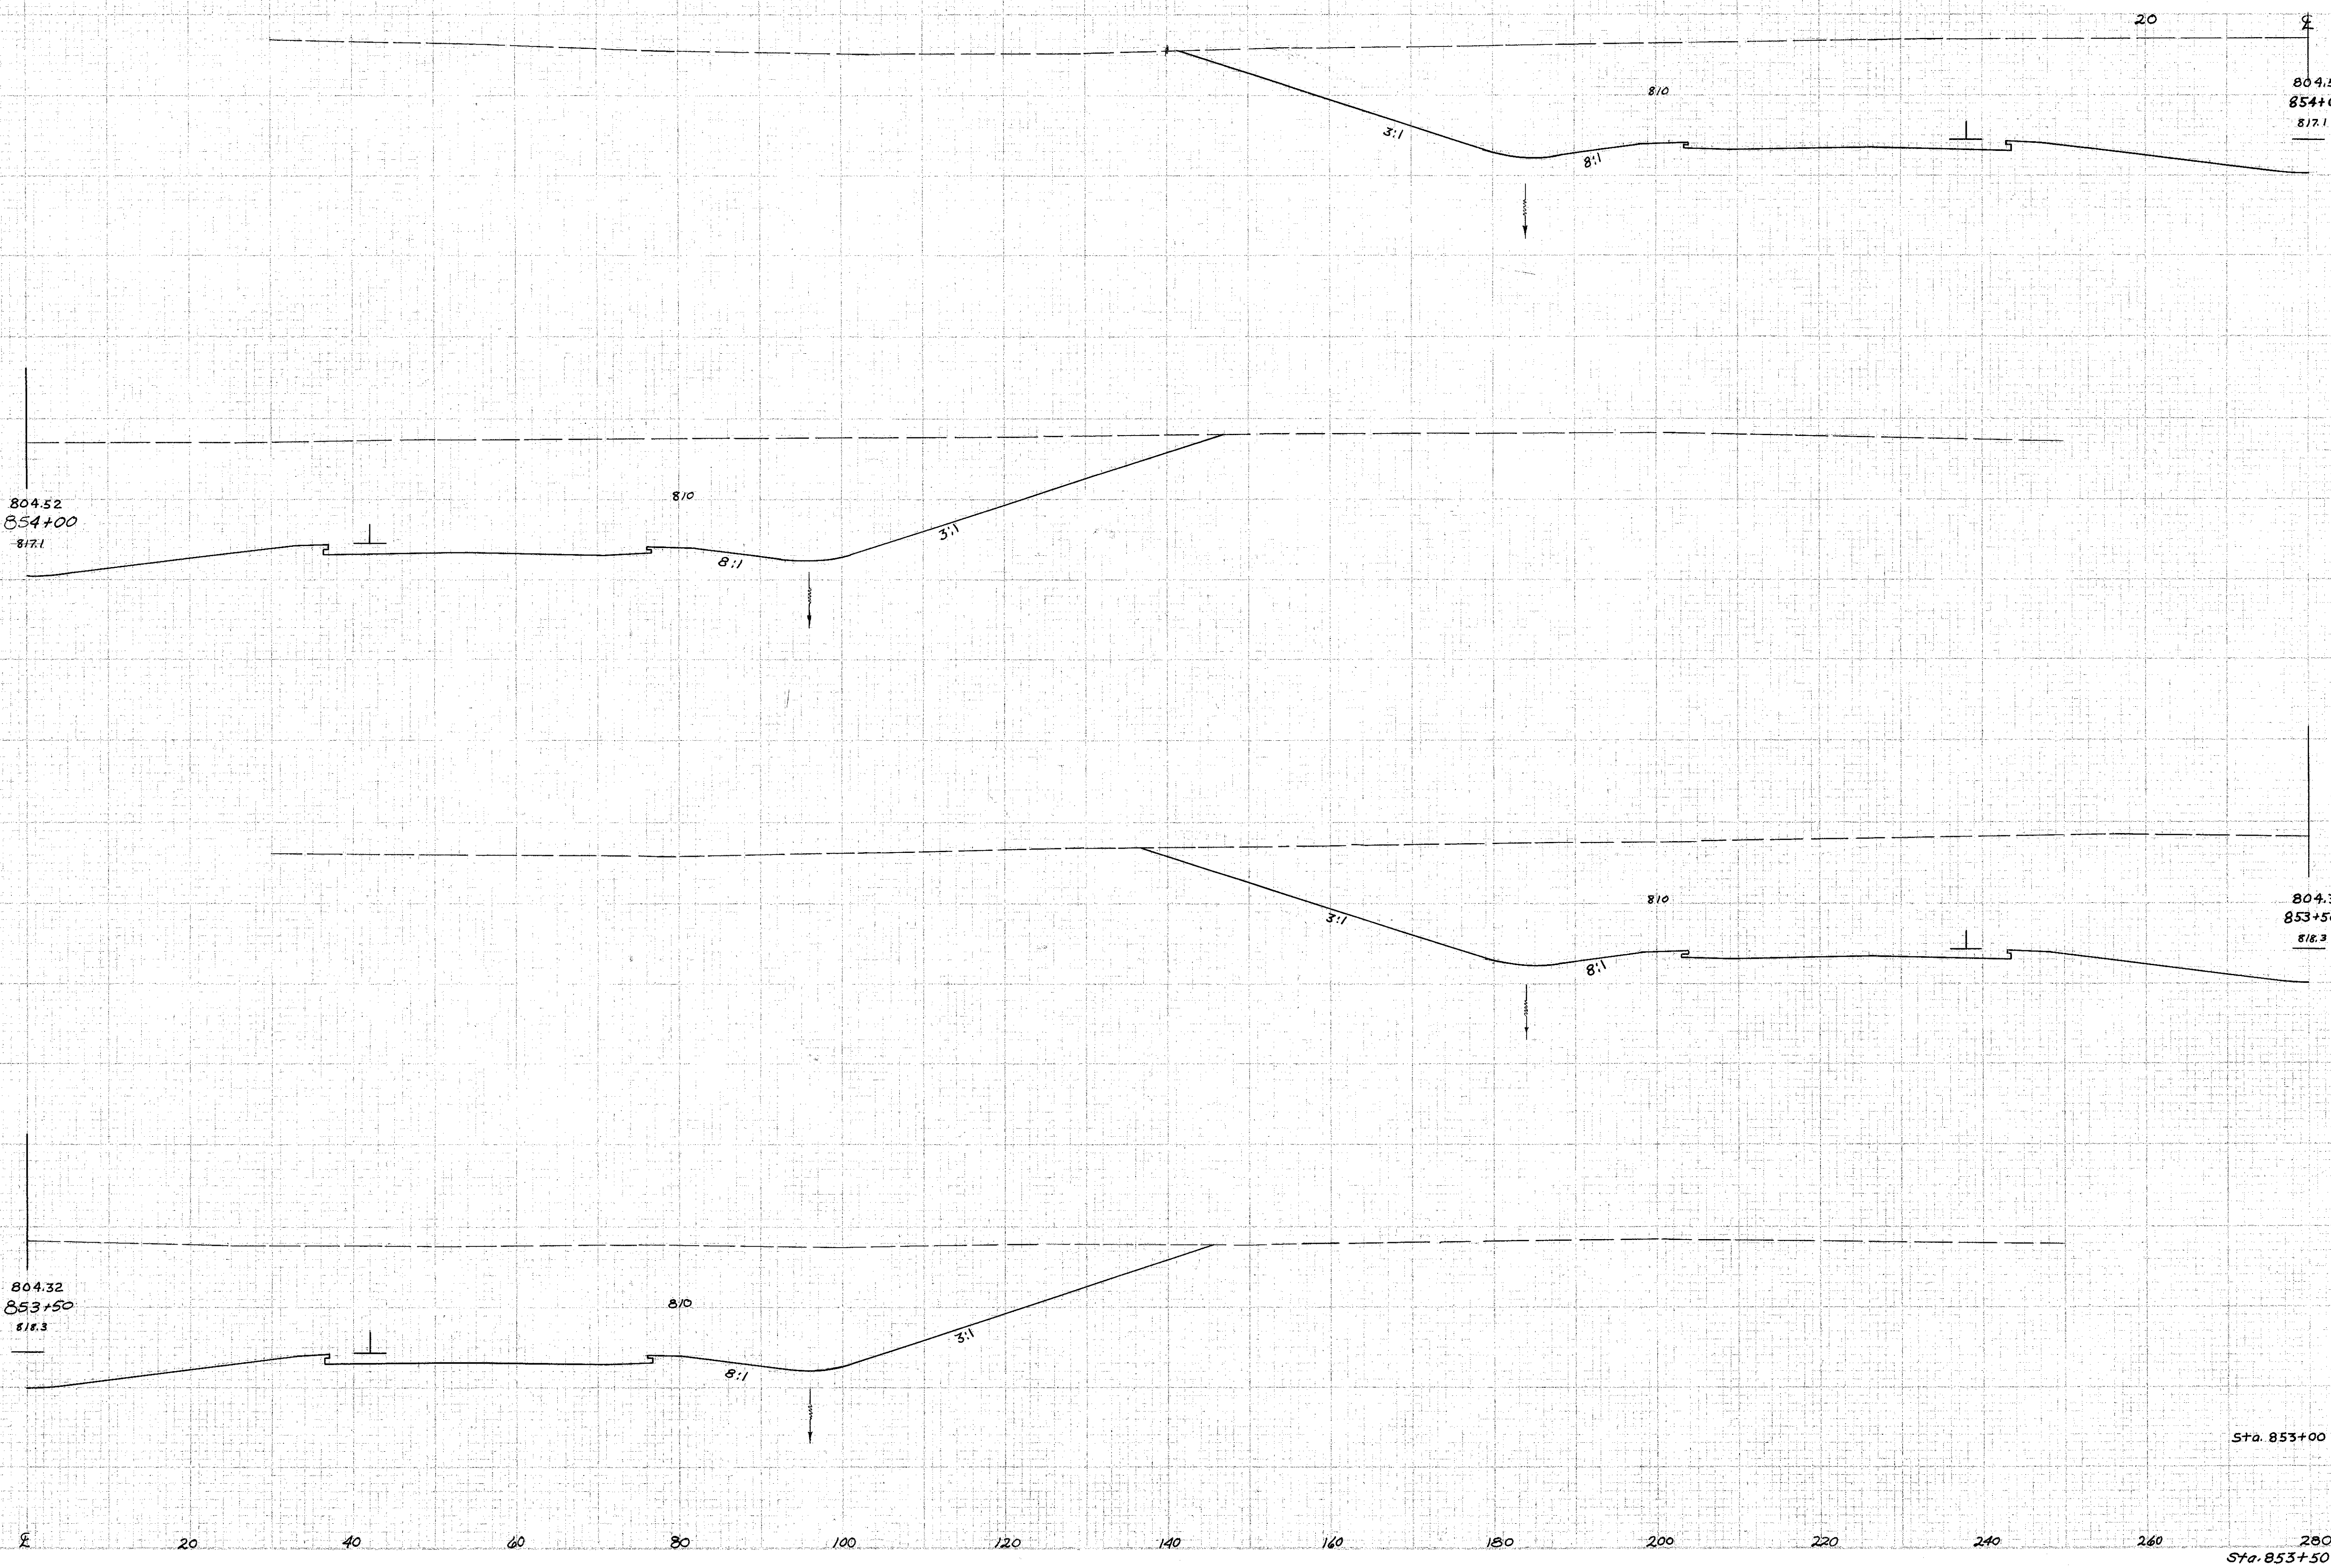

END AREA	CU. YDS.	
	Cut	Fill
804.52		
854+00		
817.1	3419	
	3419	
		6584
		6584
		3691
804.32		
853+50		
818.3		
		6825
		3680
Sta. 853+00		
		3680
		6825

6-23-58  
Plotted by  
EEC.

Sta. 853+50 to 854+00