


280 260 240 220 200 180 160 140 120 100 80 60 40

FED. RD. DISTRICT	STATE	PROJECT
2	OHIO	RCI-1103 (30)

30
55

LAKE COUNTY
LAK-1-22.43

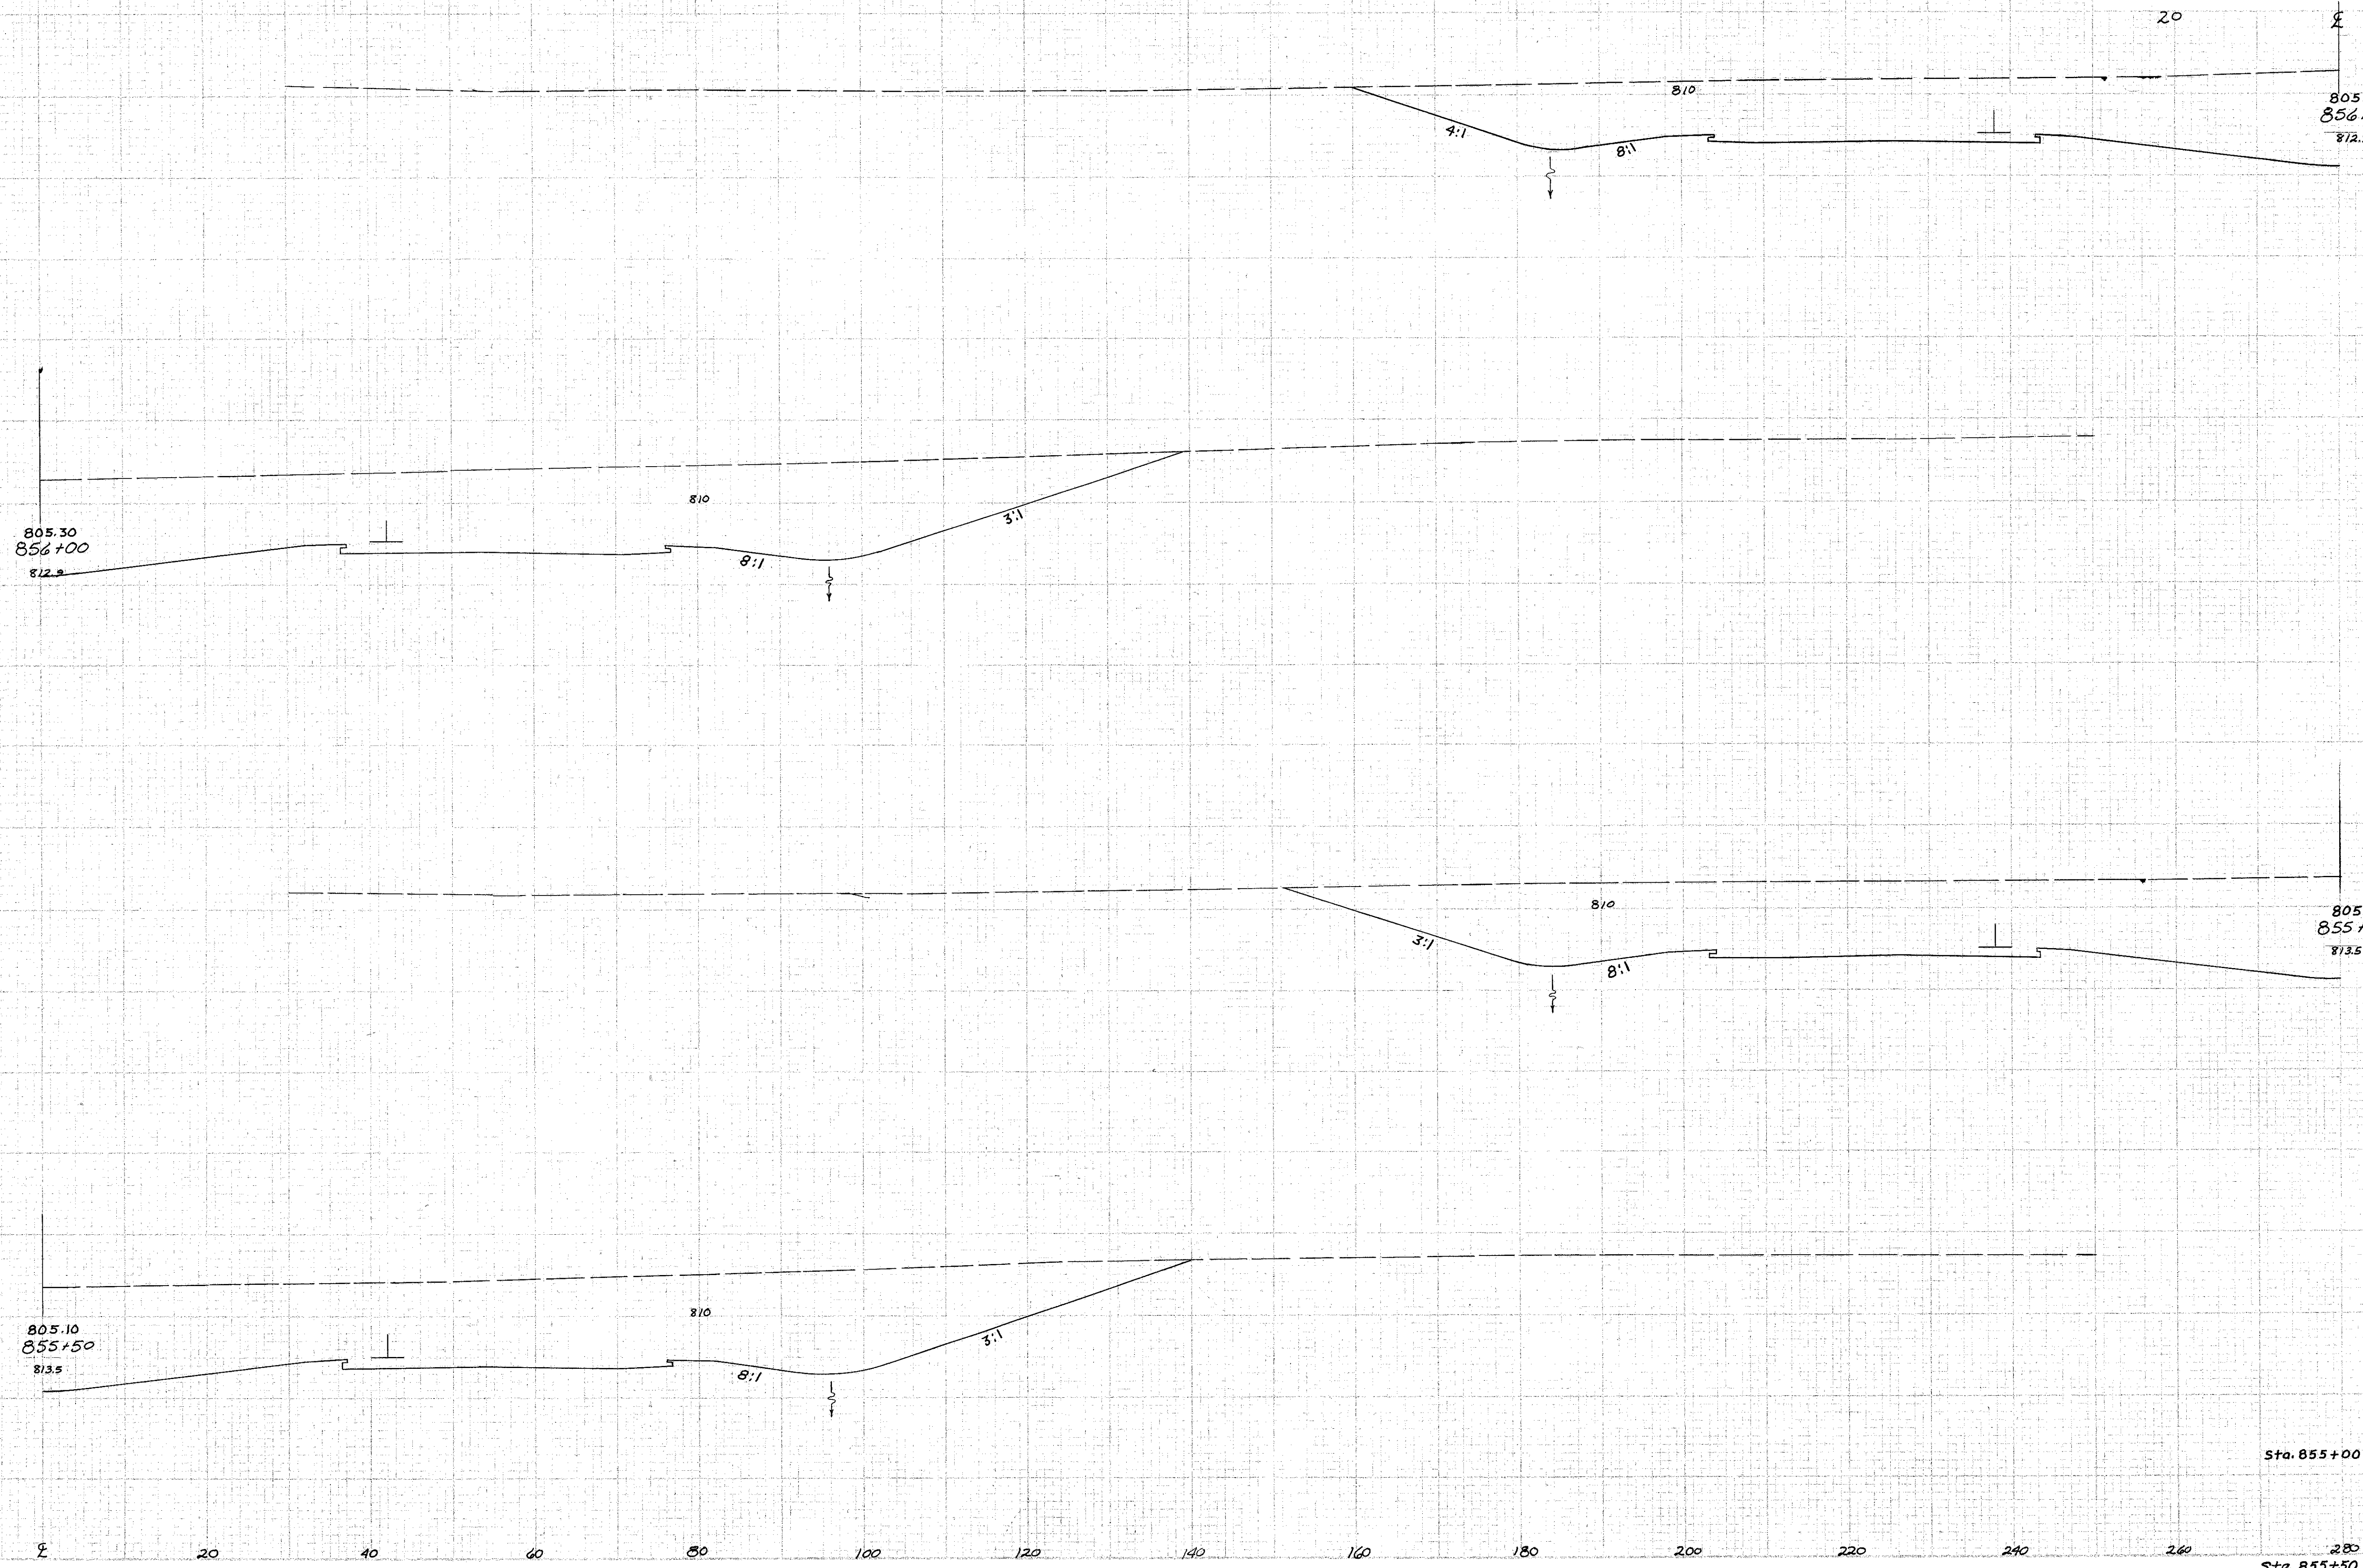

END AREA	CU. YDS.	
	CUT	FILL
2153		
805.30 856+00 812.9		
4254		
805.30 856+00 812.9		
2441		
805.10 855+50 813.5		
4984		
Sta. 855+00	2941	
280		
Sta. 855+50 to 856+00		

6-23-58
Plotted
E.E.C.
W.H.