


280 260 240 220 200 180 160 140 120 100 80 60 40

NO. OF DIVISIONS	STATION	PROJECT
2	OHIO	ACI-1103 (30)

31  
55

LAKE COUNTY  
LAK-1-22.43

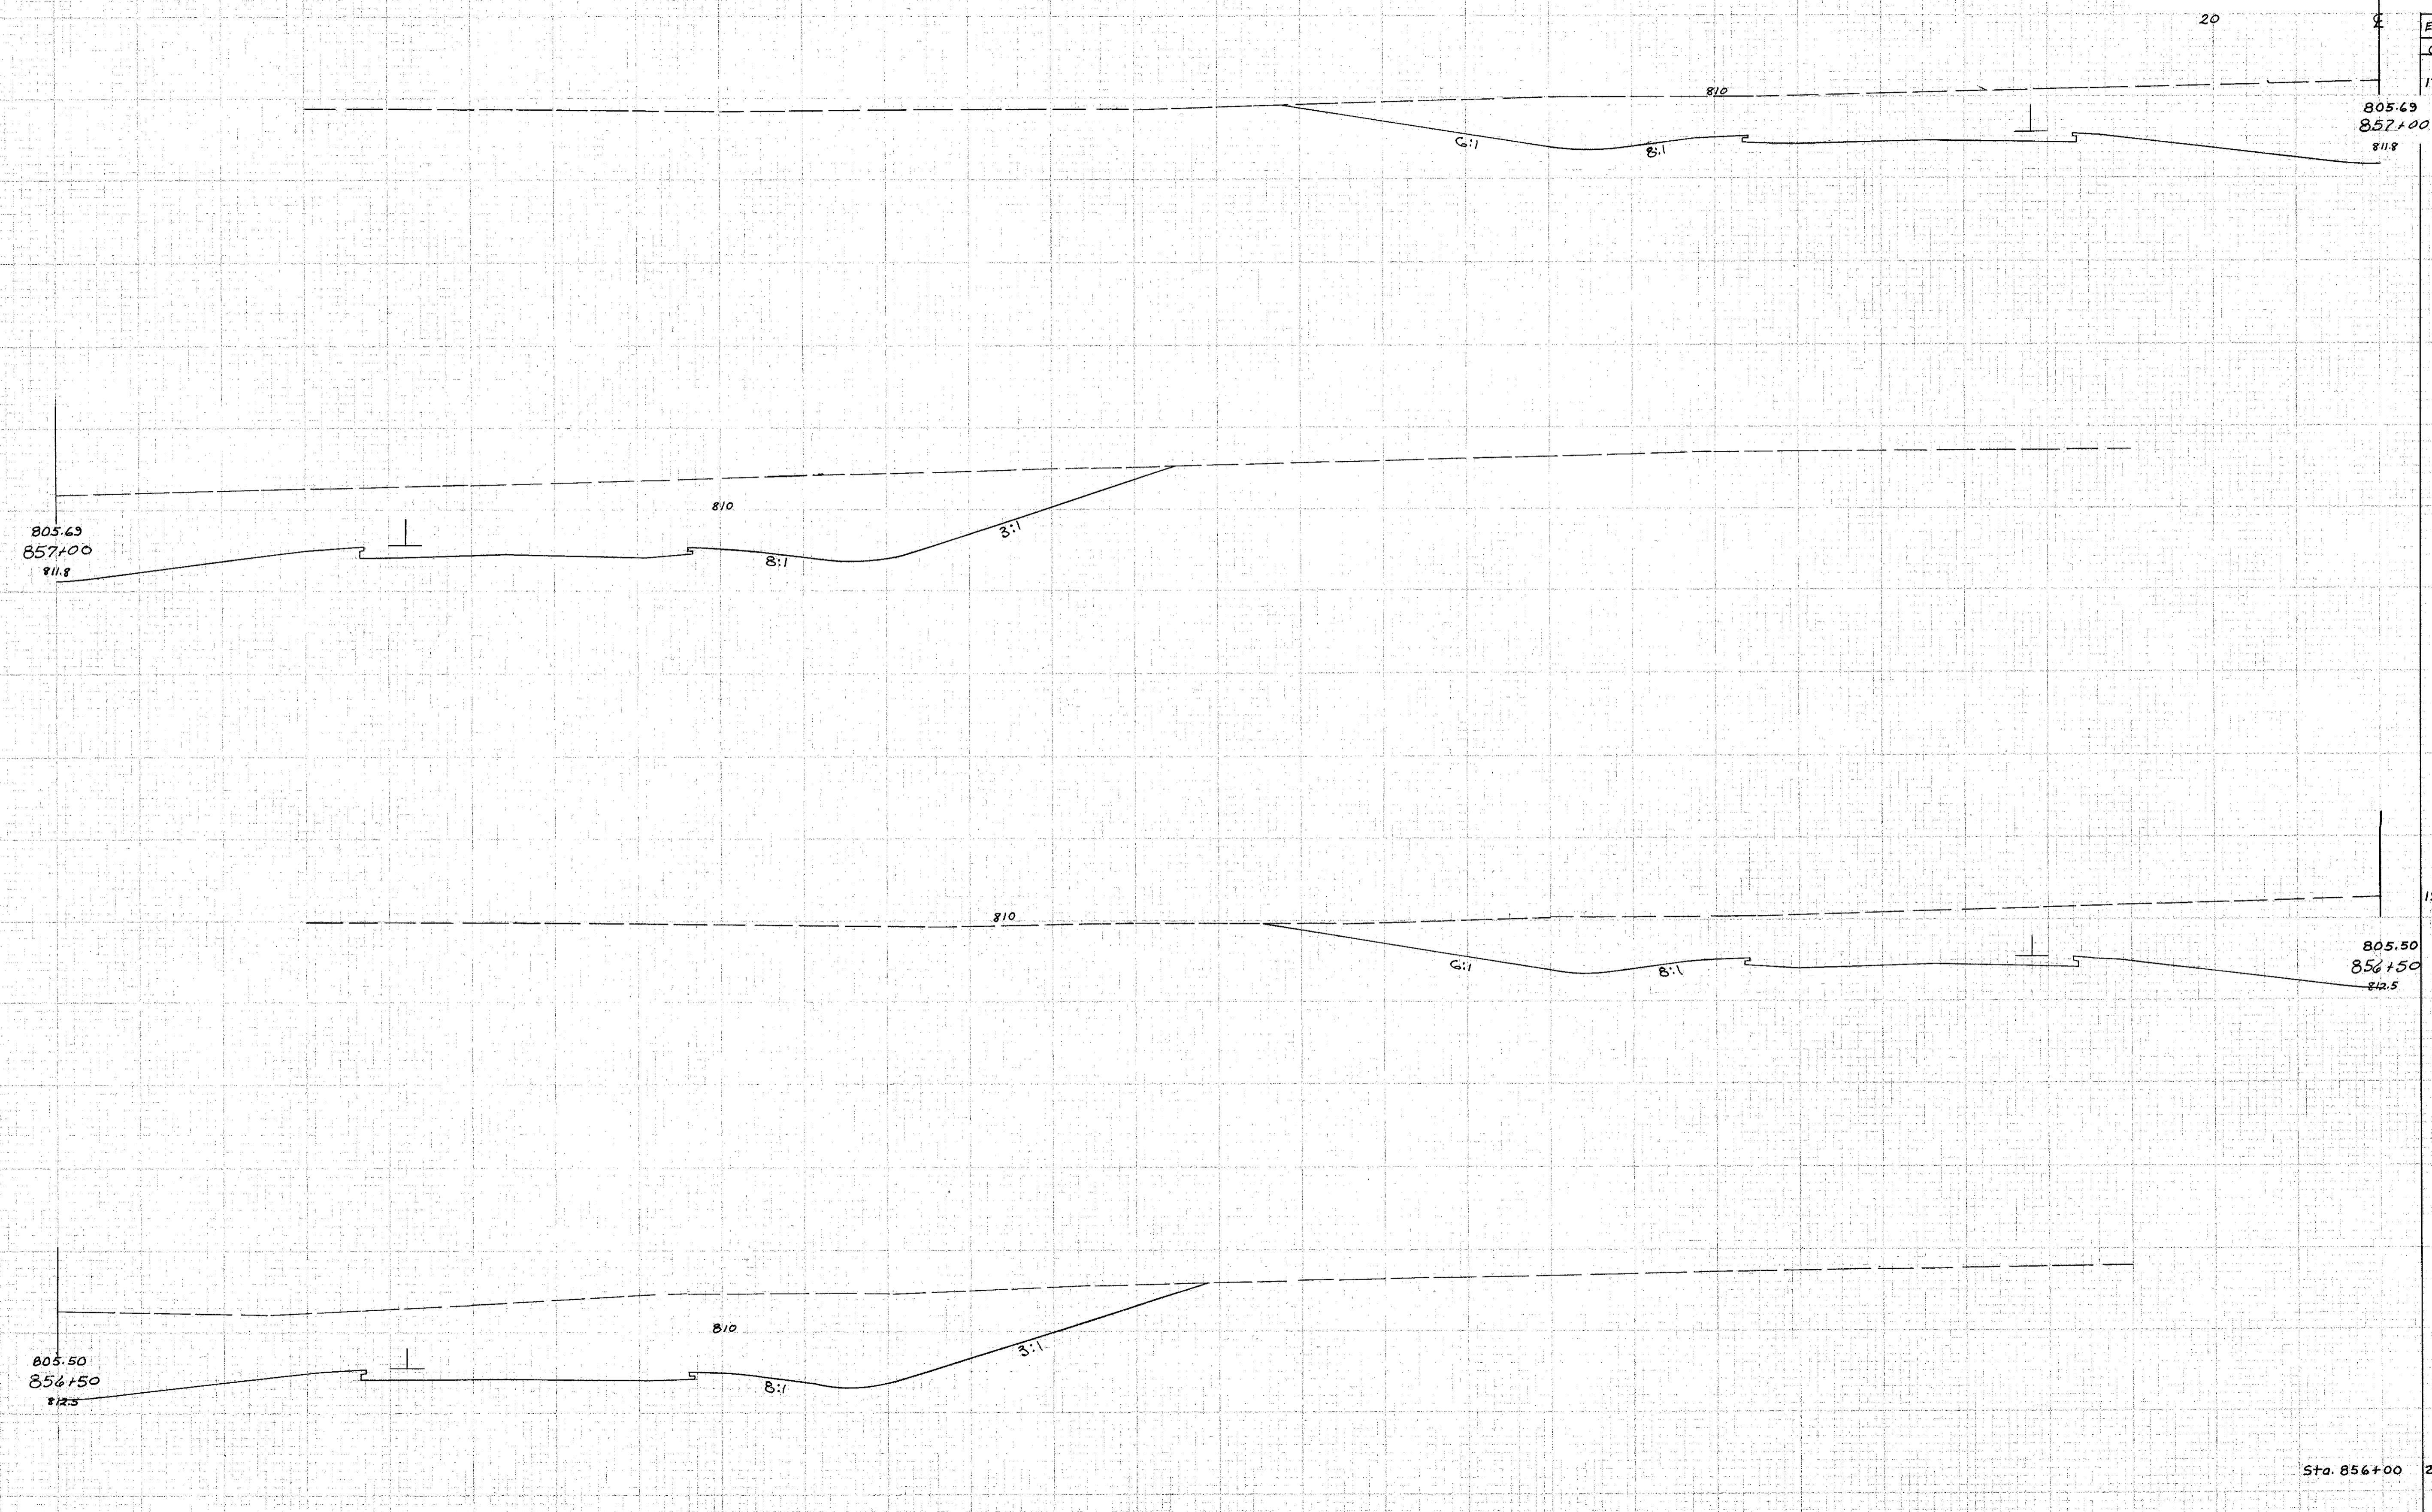

END	AREA		CU. YDS.	
	CUT	FILL	CUT	FILL
1798				
3885				
1965				
3813				
2153				
Sta. 856+00				
280				
Sta. 856+50 to 857+00				

6-23-58  
Plotted by  
E.E.C.