


280 260 240 220 200 180 160 140 120 100 80 60 40

PLAN NO.	SHEET	PROJECT
2	OHIO	ACI-1103 (30)

32
55

LAKE COUNTY
LAK-1-22.43

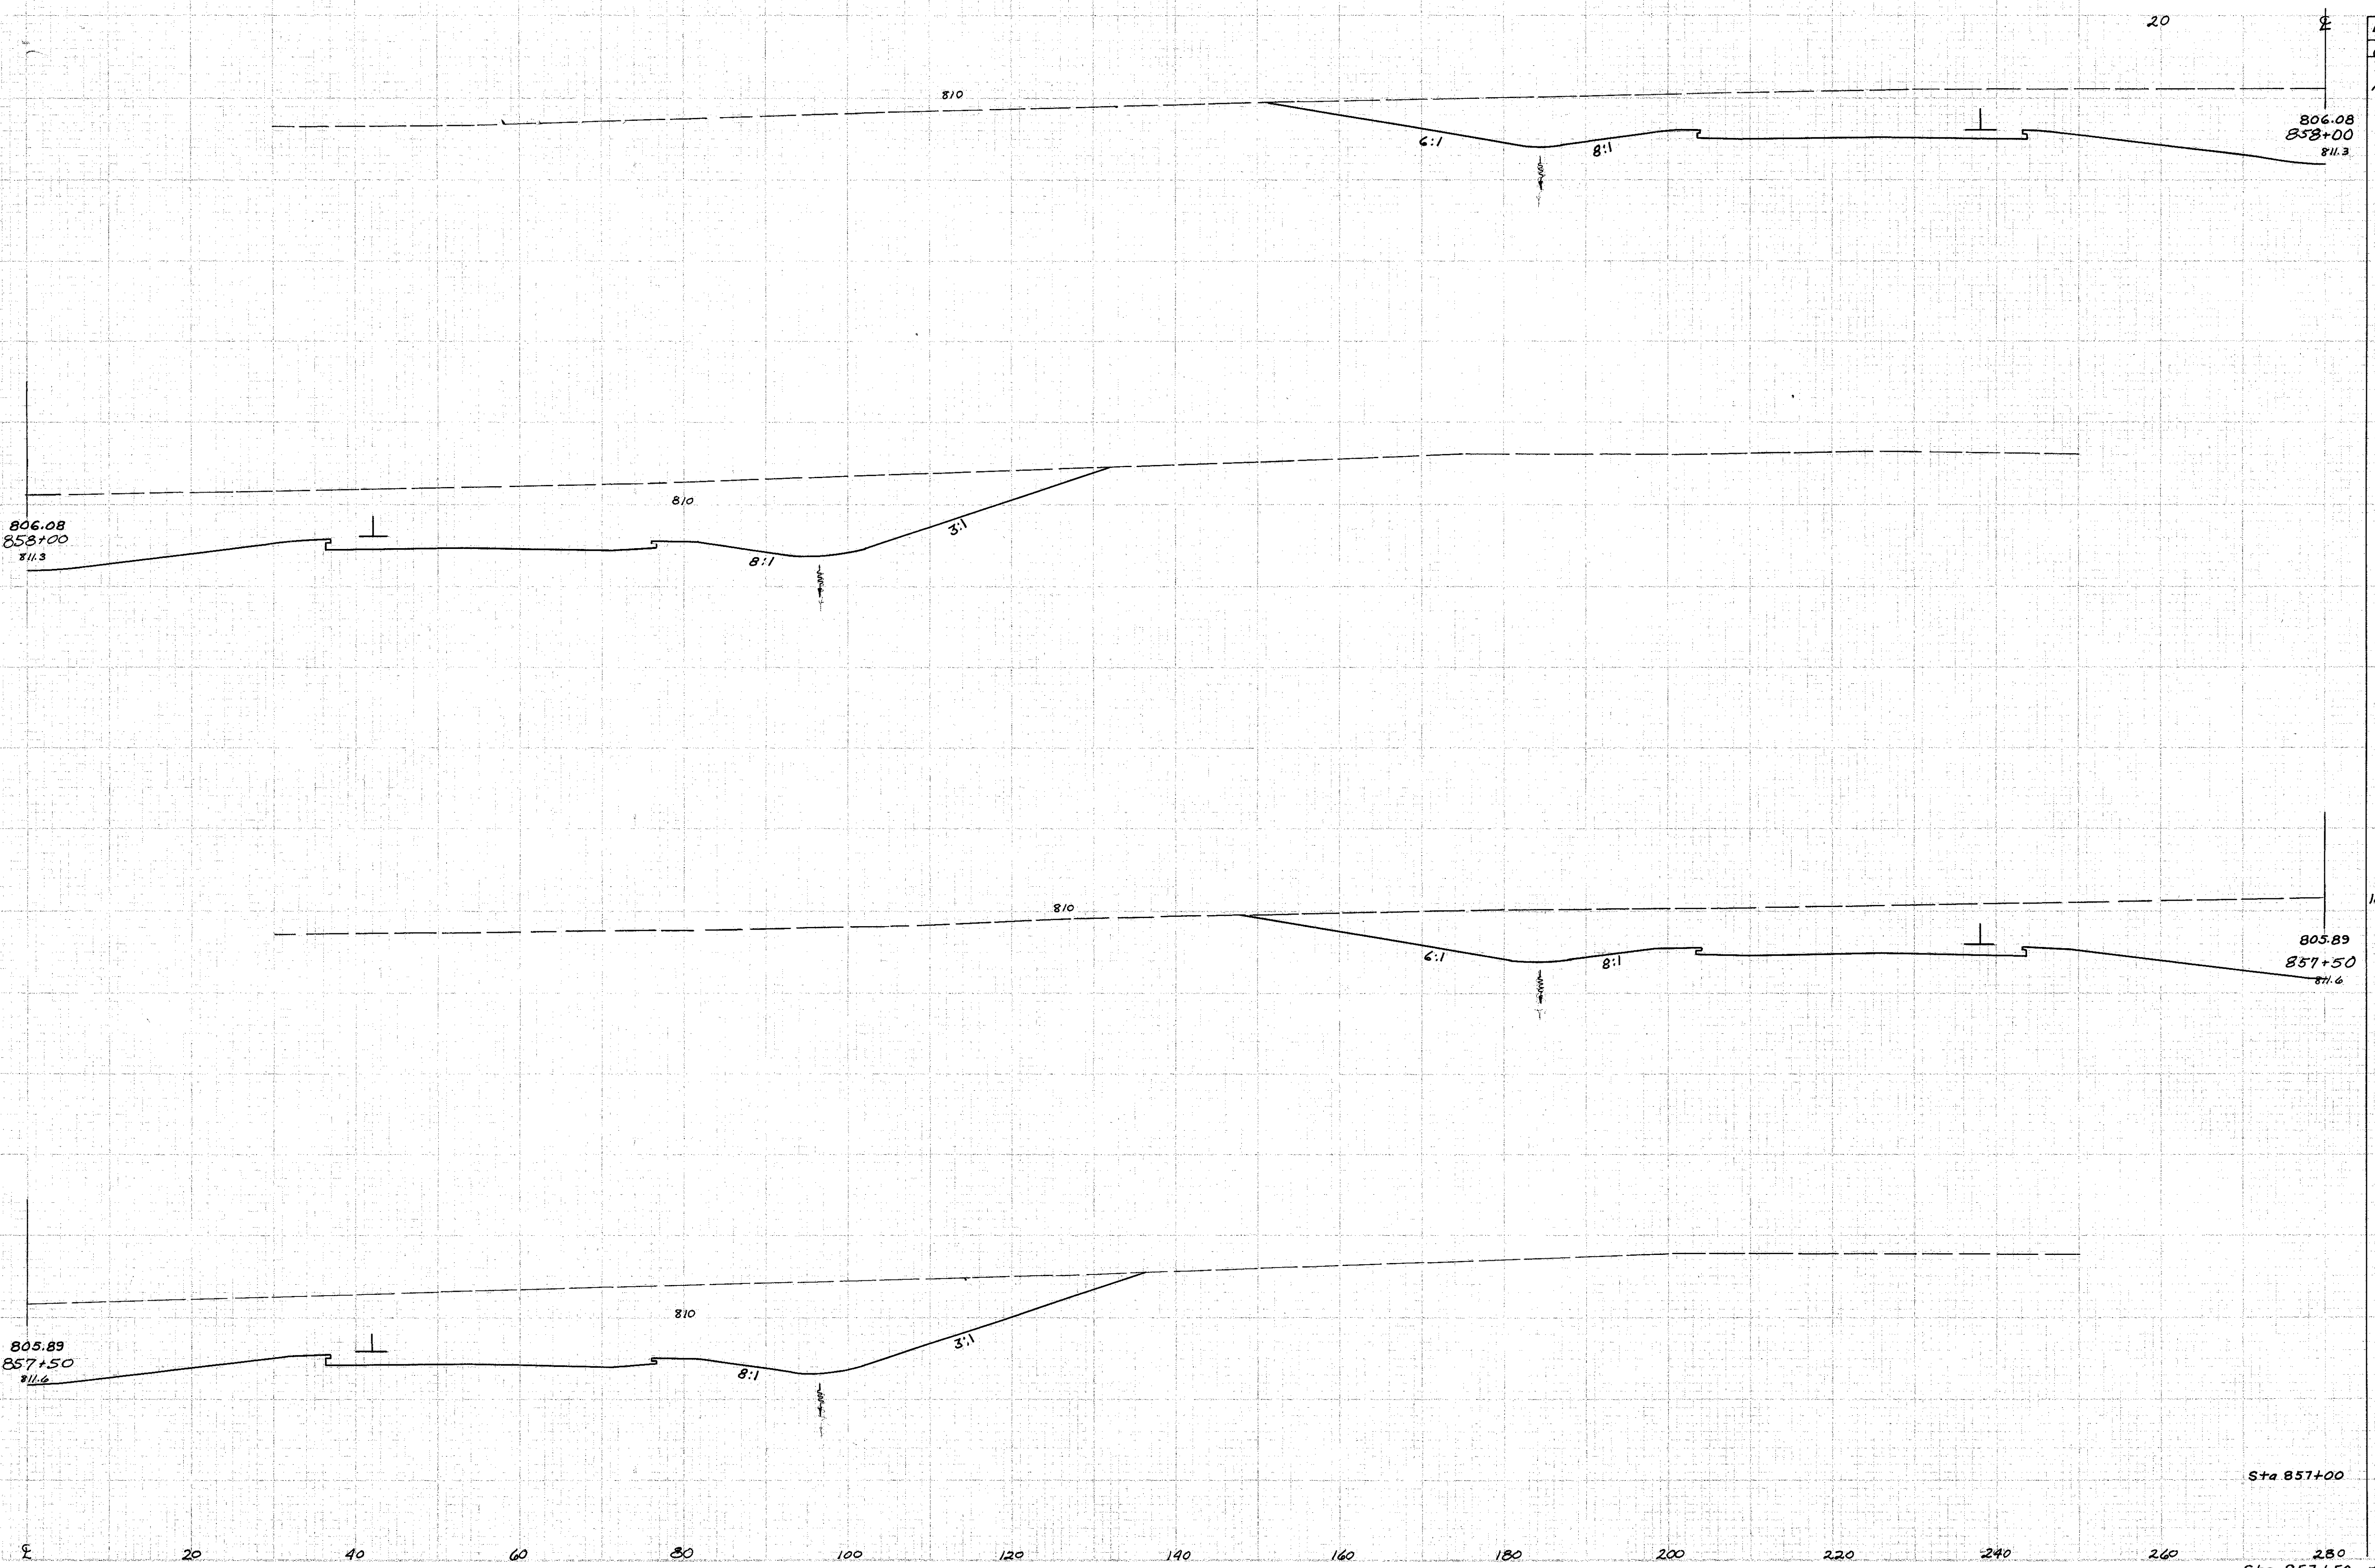

END AREA	CU. YDS.	
	CUT	FILL
1633		
806.08 853+00 811.3		
3199		
805.89 857+50 811.6		
1821		
3351		
Sta 857+00	1798	
280 Sta. 857+50 to 858+00		

6-23-57
Plotted by
E.E.C.
S.H.H.