
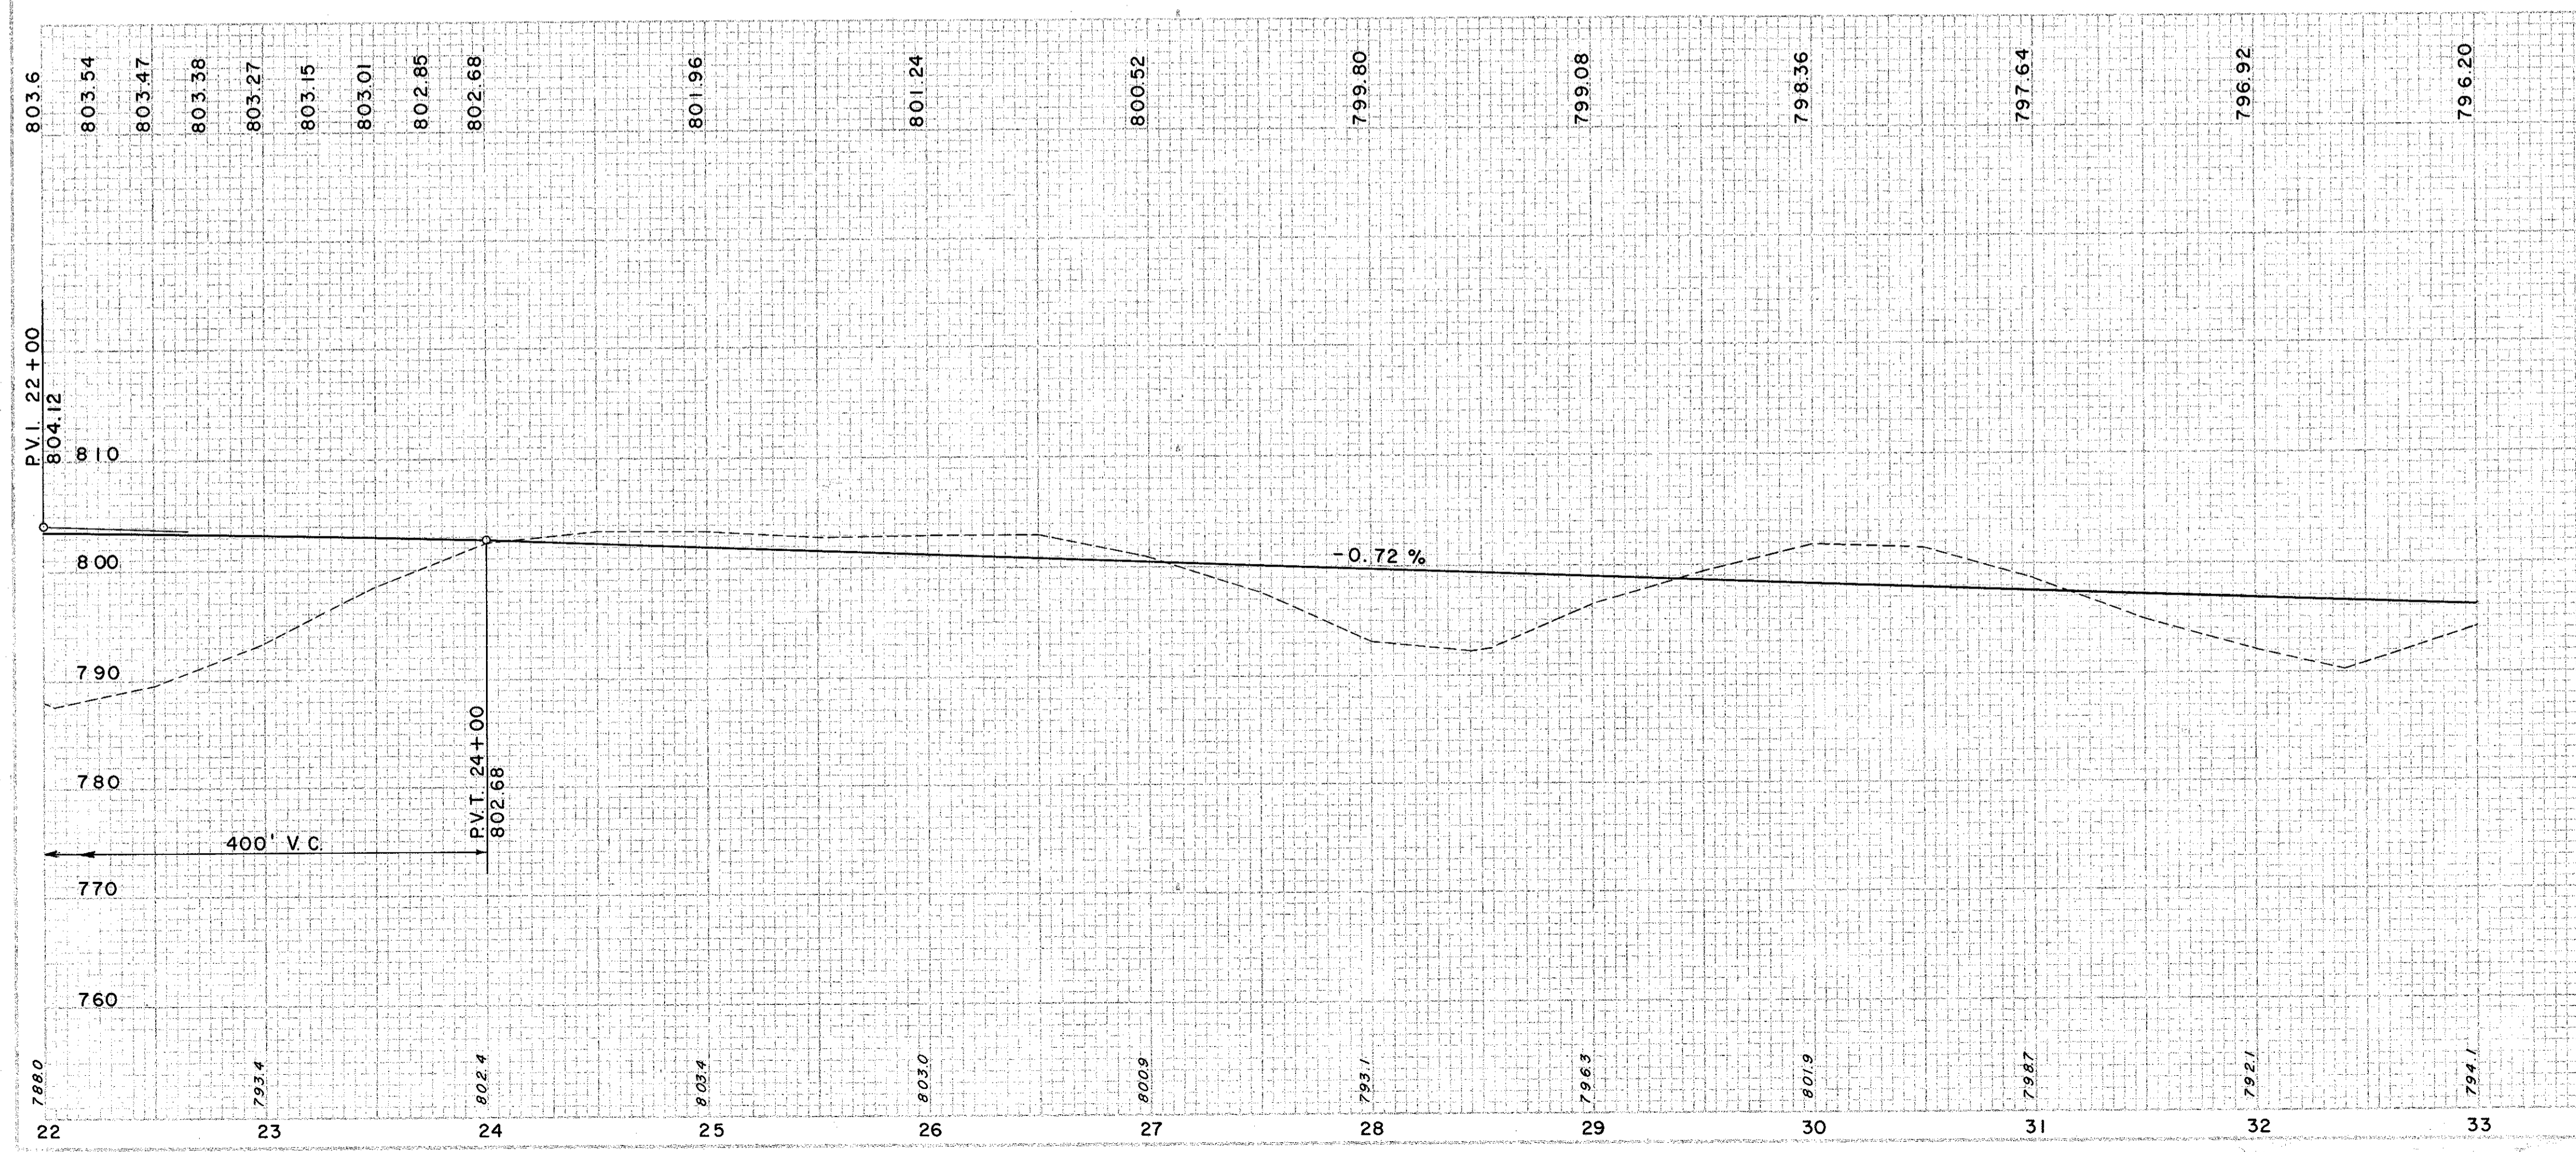


NO. OF SHEETS	STATE	PROJECT	
2	OHIO	ACI-1103 (15)	

37A
280

LAKE COUNTY
LAK-1-26.51
ASHTABULA COUNTY
ATB-1-0.00

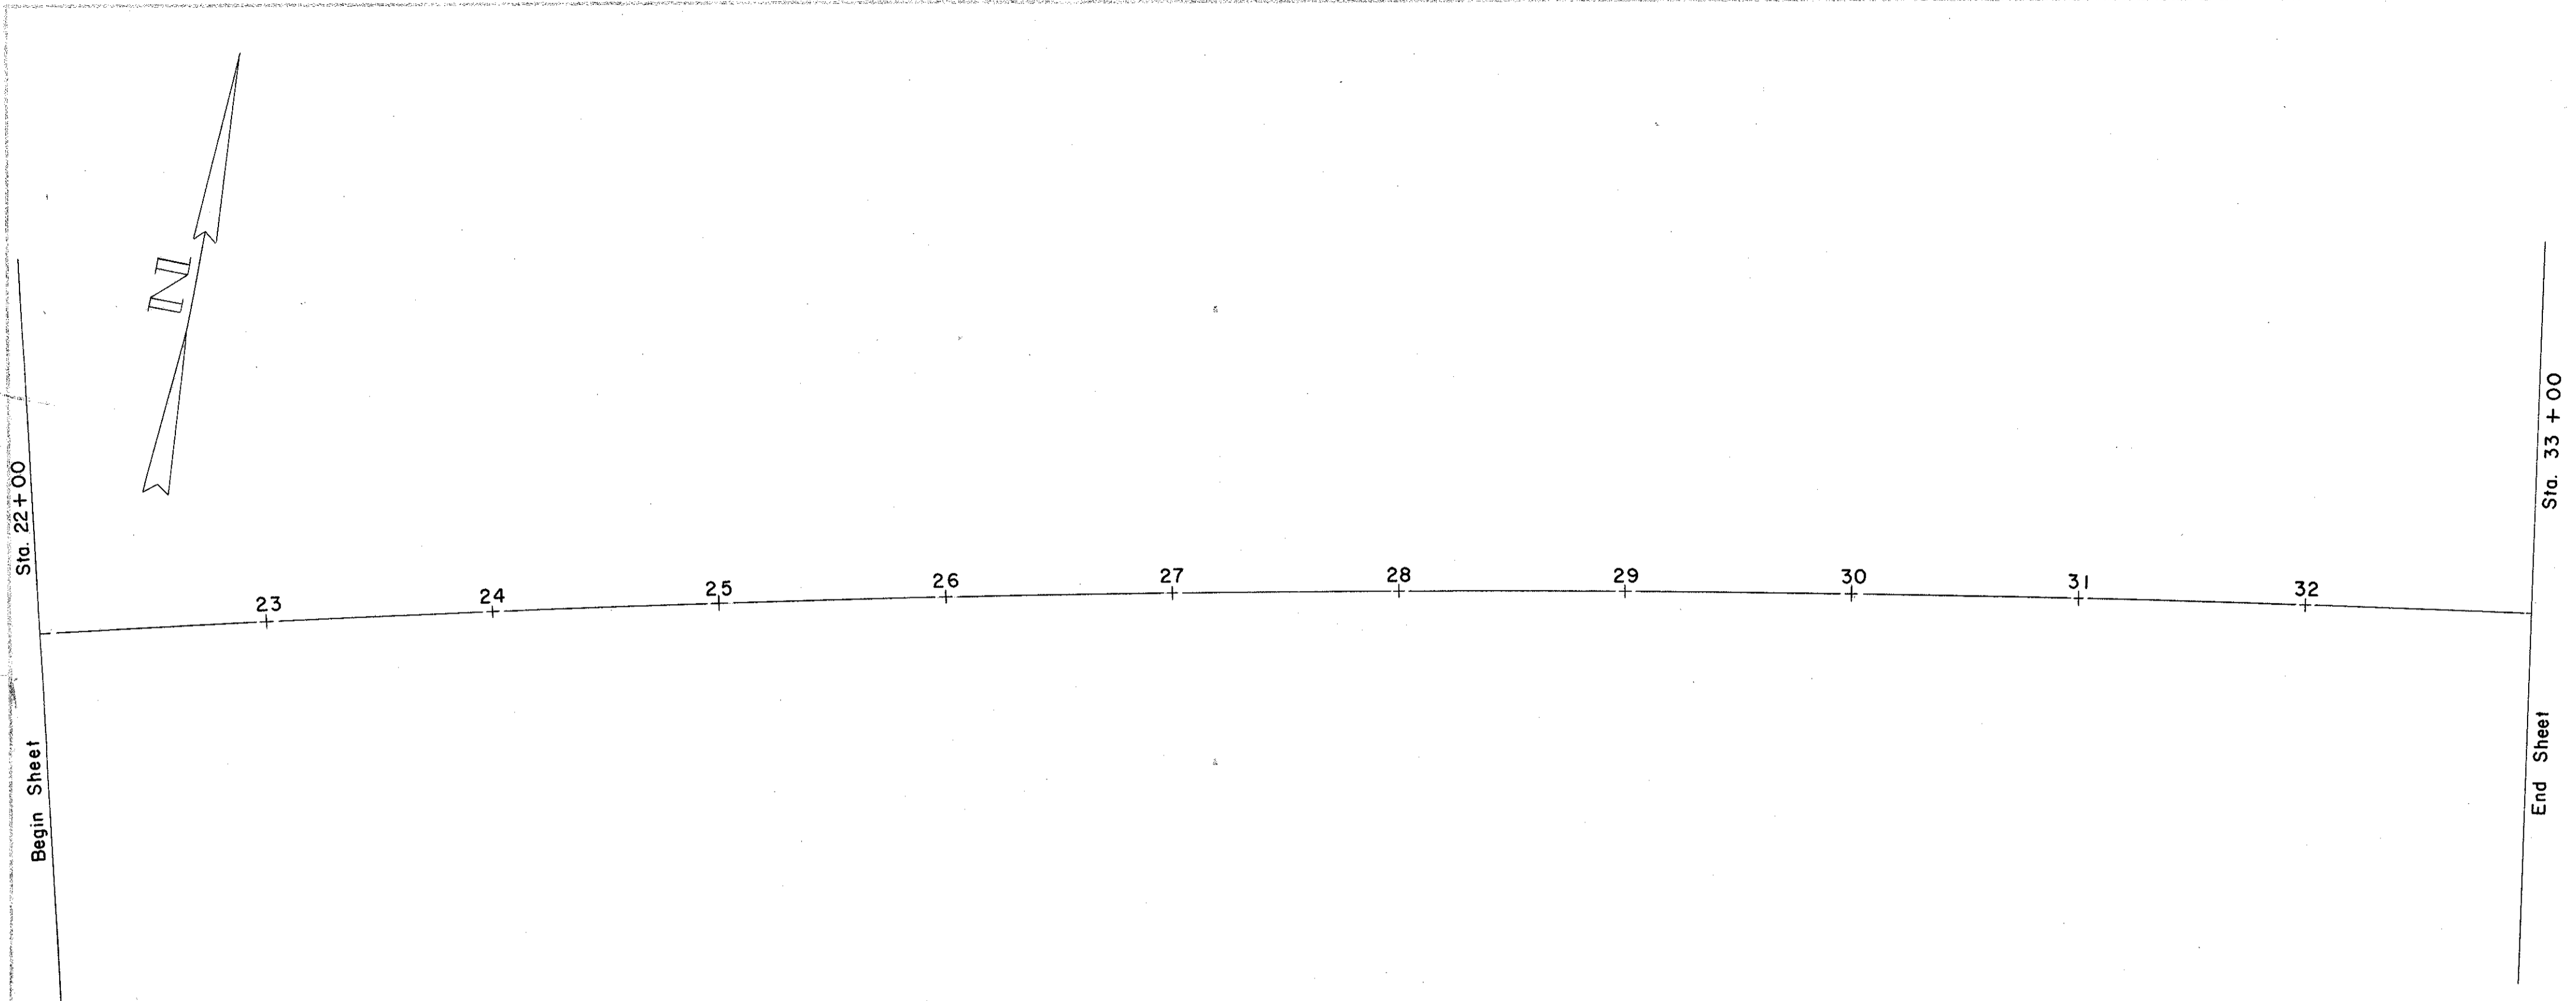

EXCAVATION	..
EMBANKMENT	..
EMBANKMENT	+ % ..

STA. 22+00 TO STA. 33+00