


3-M

W-8

FED. PROJ. NUMBER	STATE	TRACT
1	OHIO	101-1103 (29)

38
280

LAKE COUNTY
LAK-1-22.60
LAK-90-23.52-27.31±

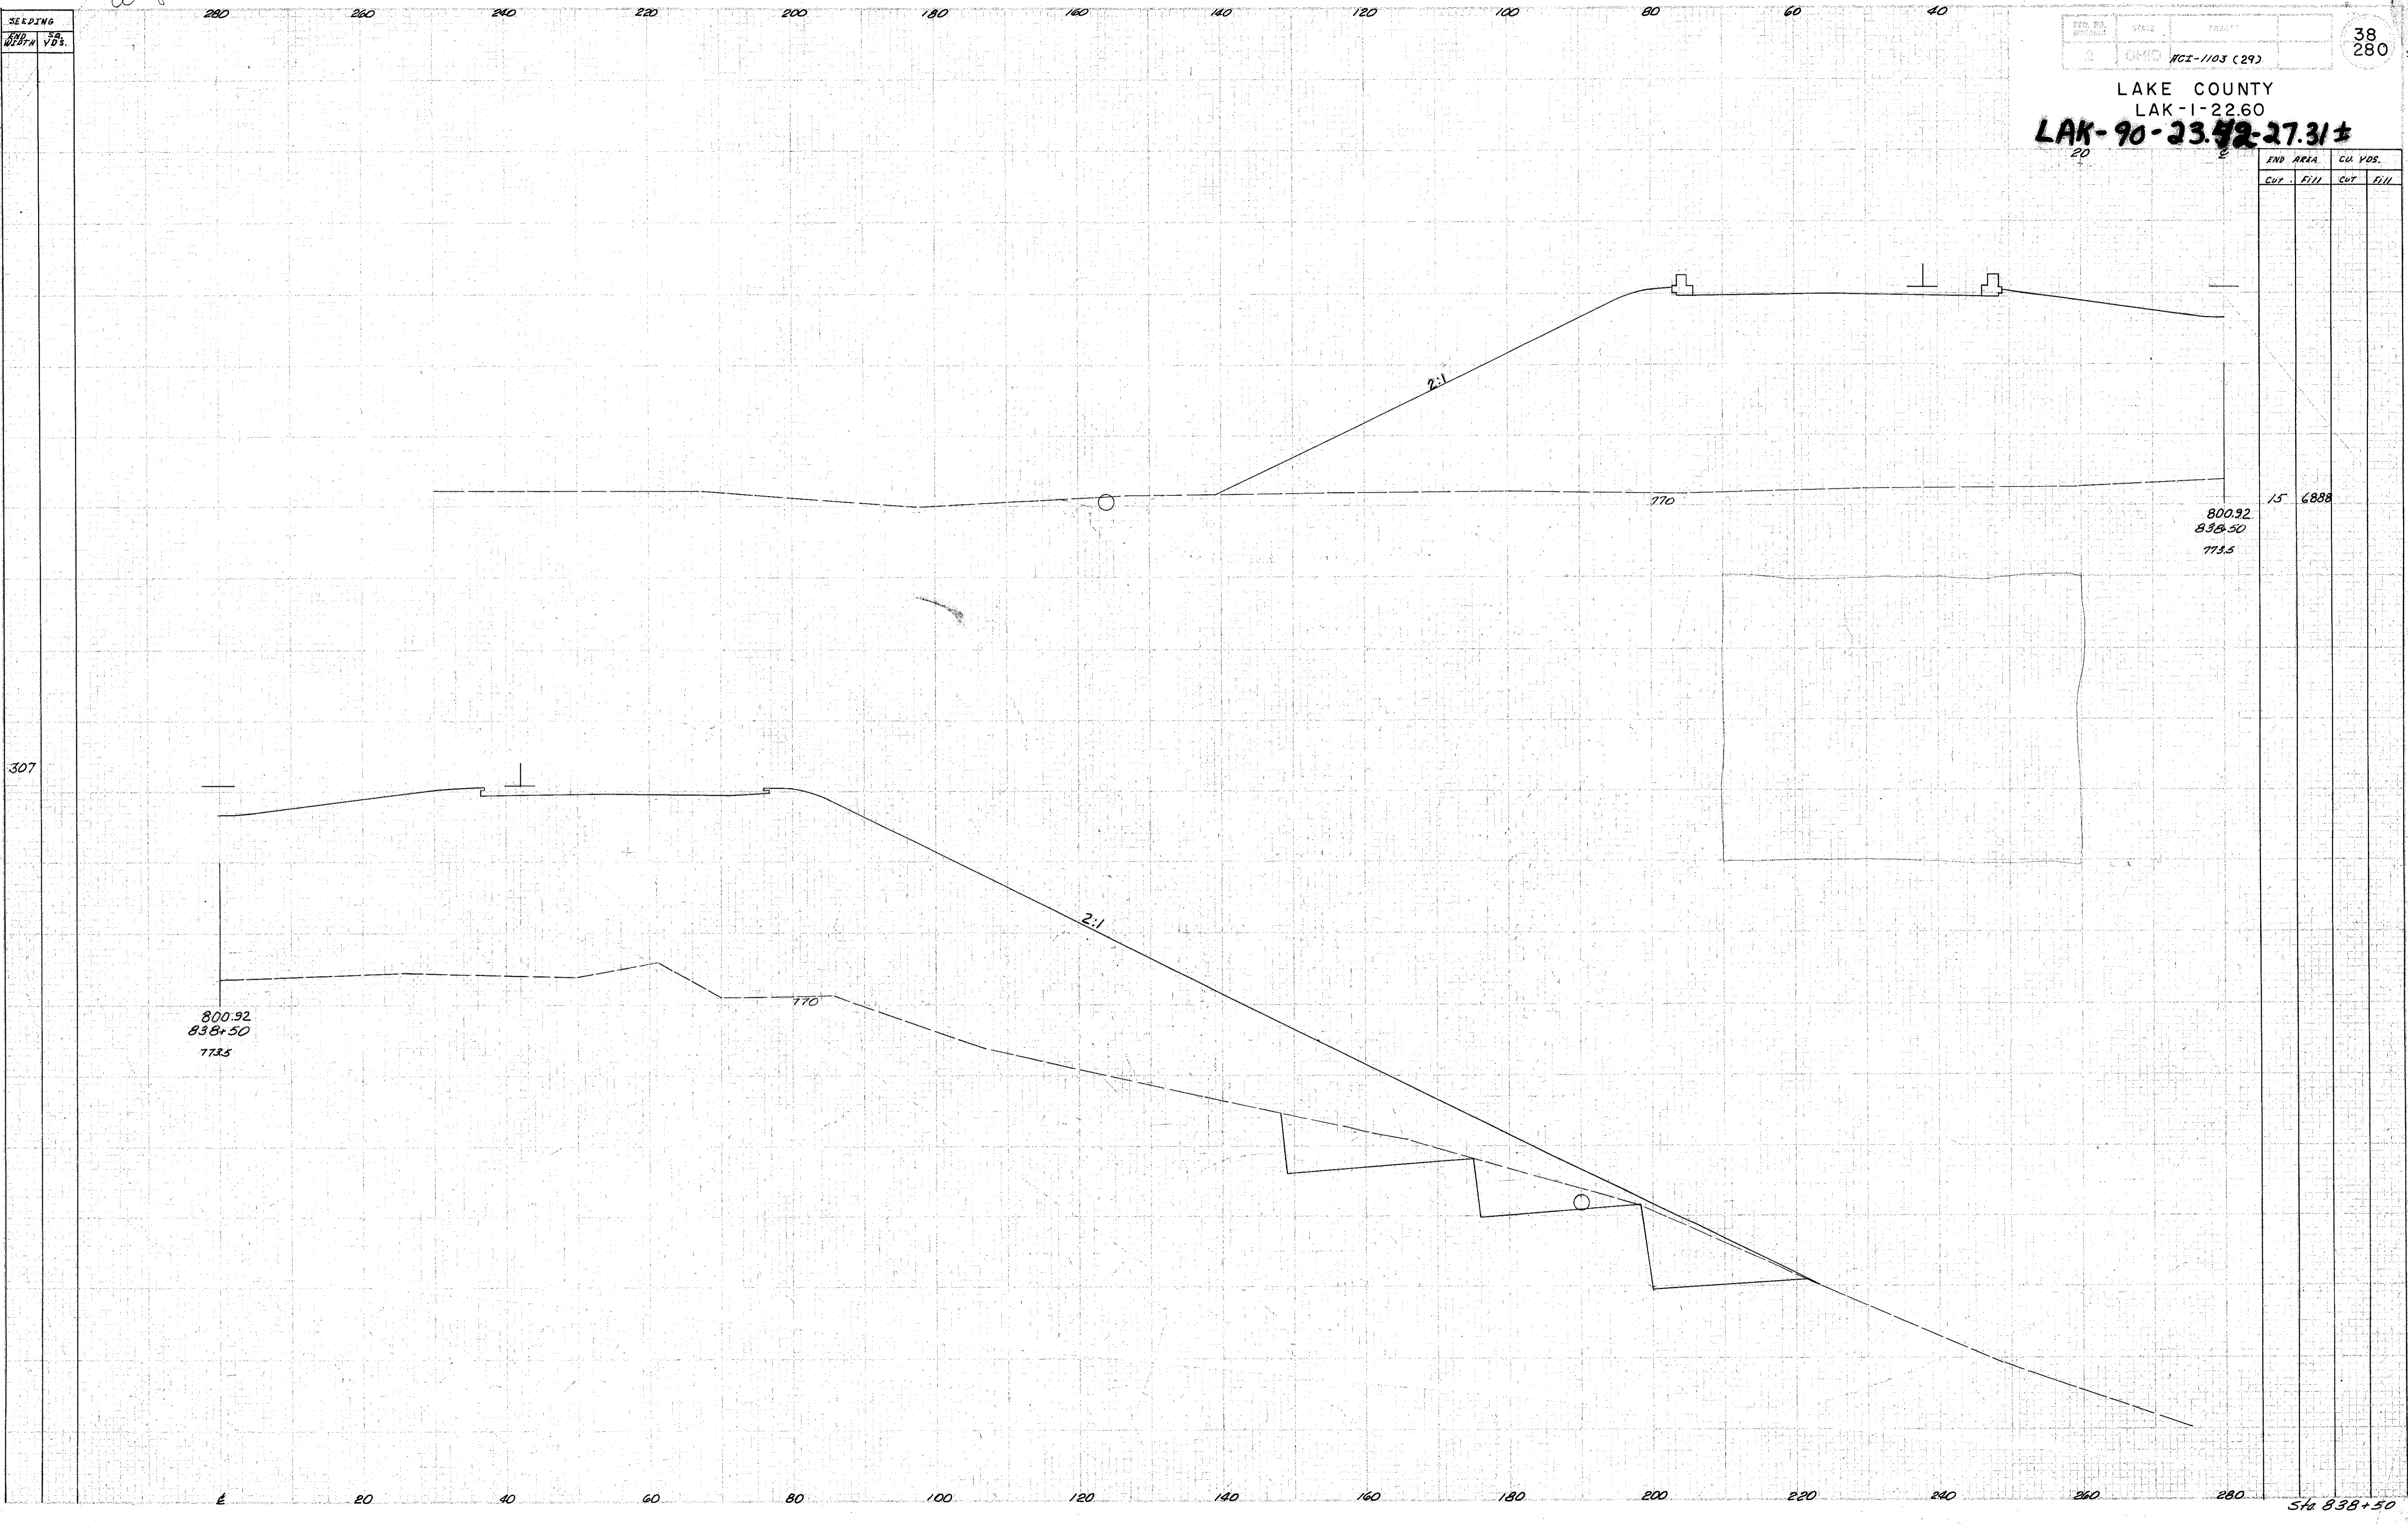

800.92
838+50
773.5

800.92
838+50
773.5

END AREA		CU YDS.	
Cut	Fill	Cut	Fill

15

6888

Sta 838+50

Handwritten notes in the bottom left corner.