


LAKE COUNTY
LAK-1-22.60

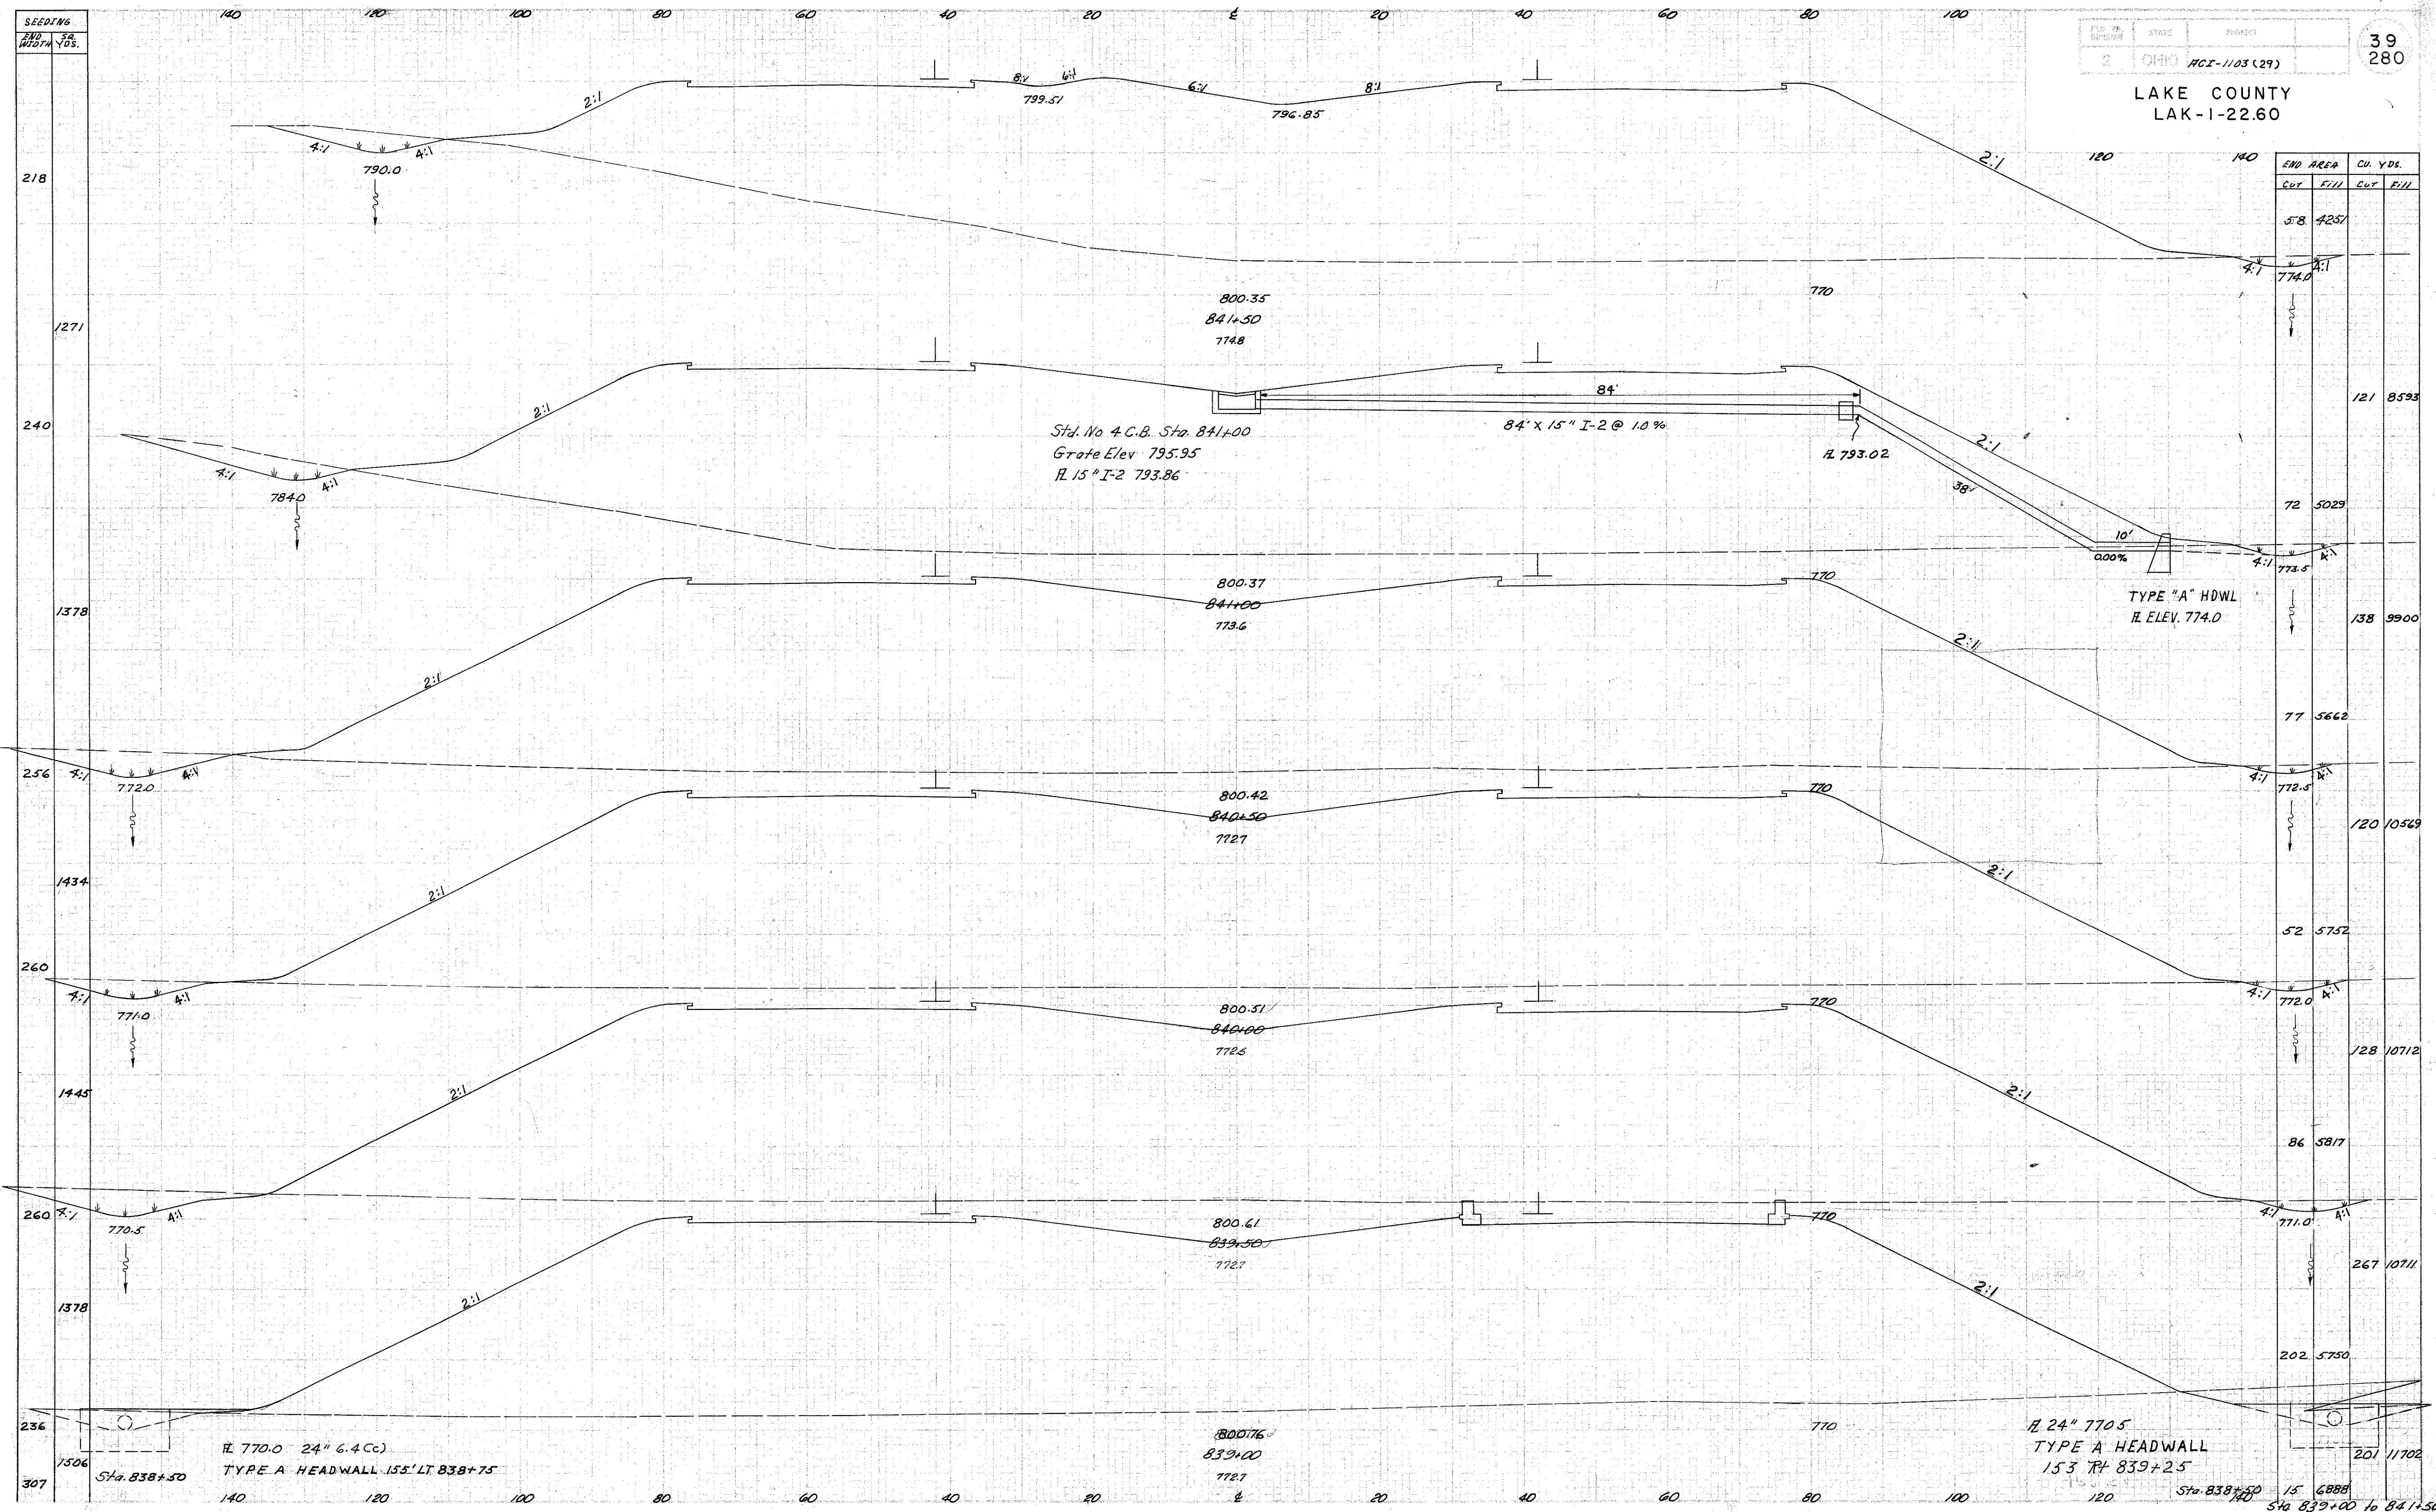

STATION	END AREA		CU. YDS.	
	CUT	FILL	CUT	FILL

FL 770.0 24" 6.4Cc
TYPE A HEADWALL 15.5' LT 838+75

Std. No 4 C.B. Sta. 841+00
Grate Elev 795.95
FL 15" I-2 793.86

FL 24" 770.5
TYPE A HEADWALL
15.3 RT 839+25


Sta. 838+50 15' 6.888
Sta. 839+00 to 841+50