


SEEDING  
END WIDTH  
38.0  
YDS.

DATE: 04-10  
PROJECT: RCI-1103 (29)

40  
280

LAKE COUNTY  
LAK-1-22.60

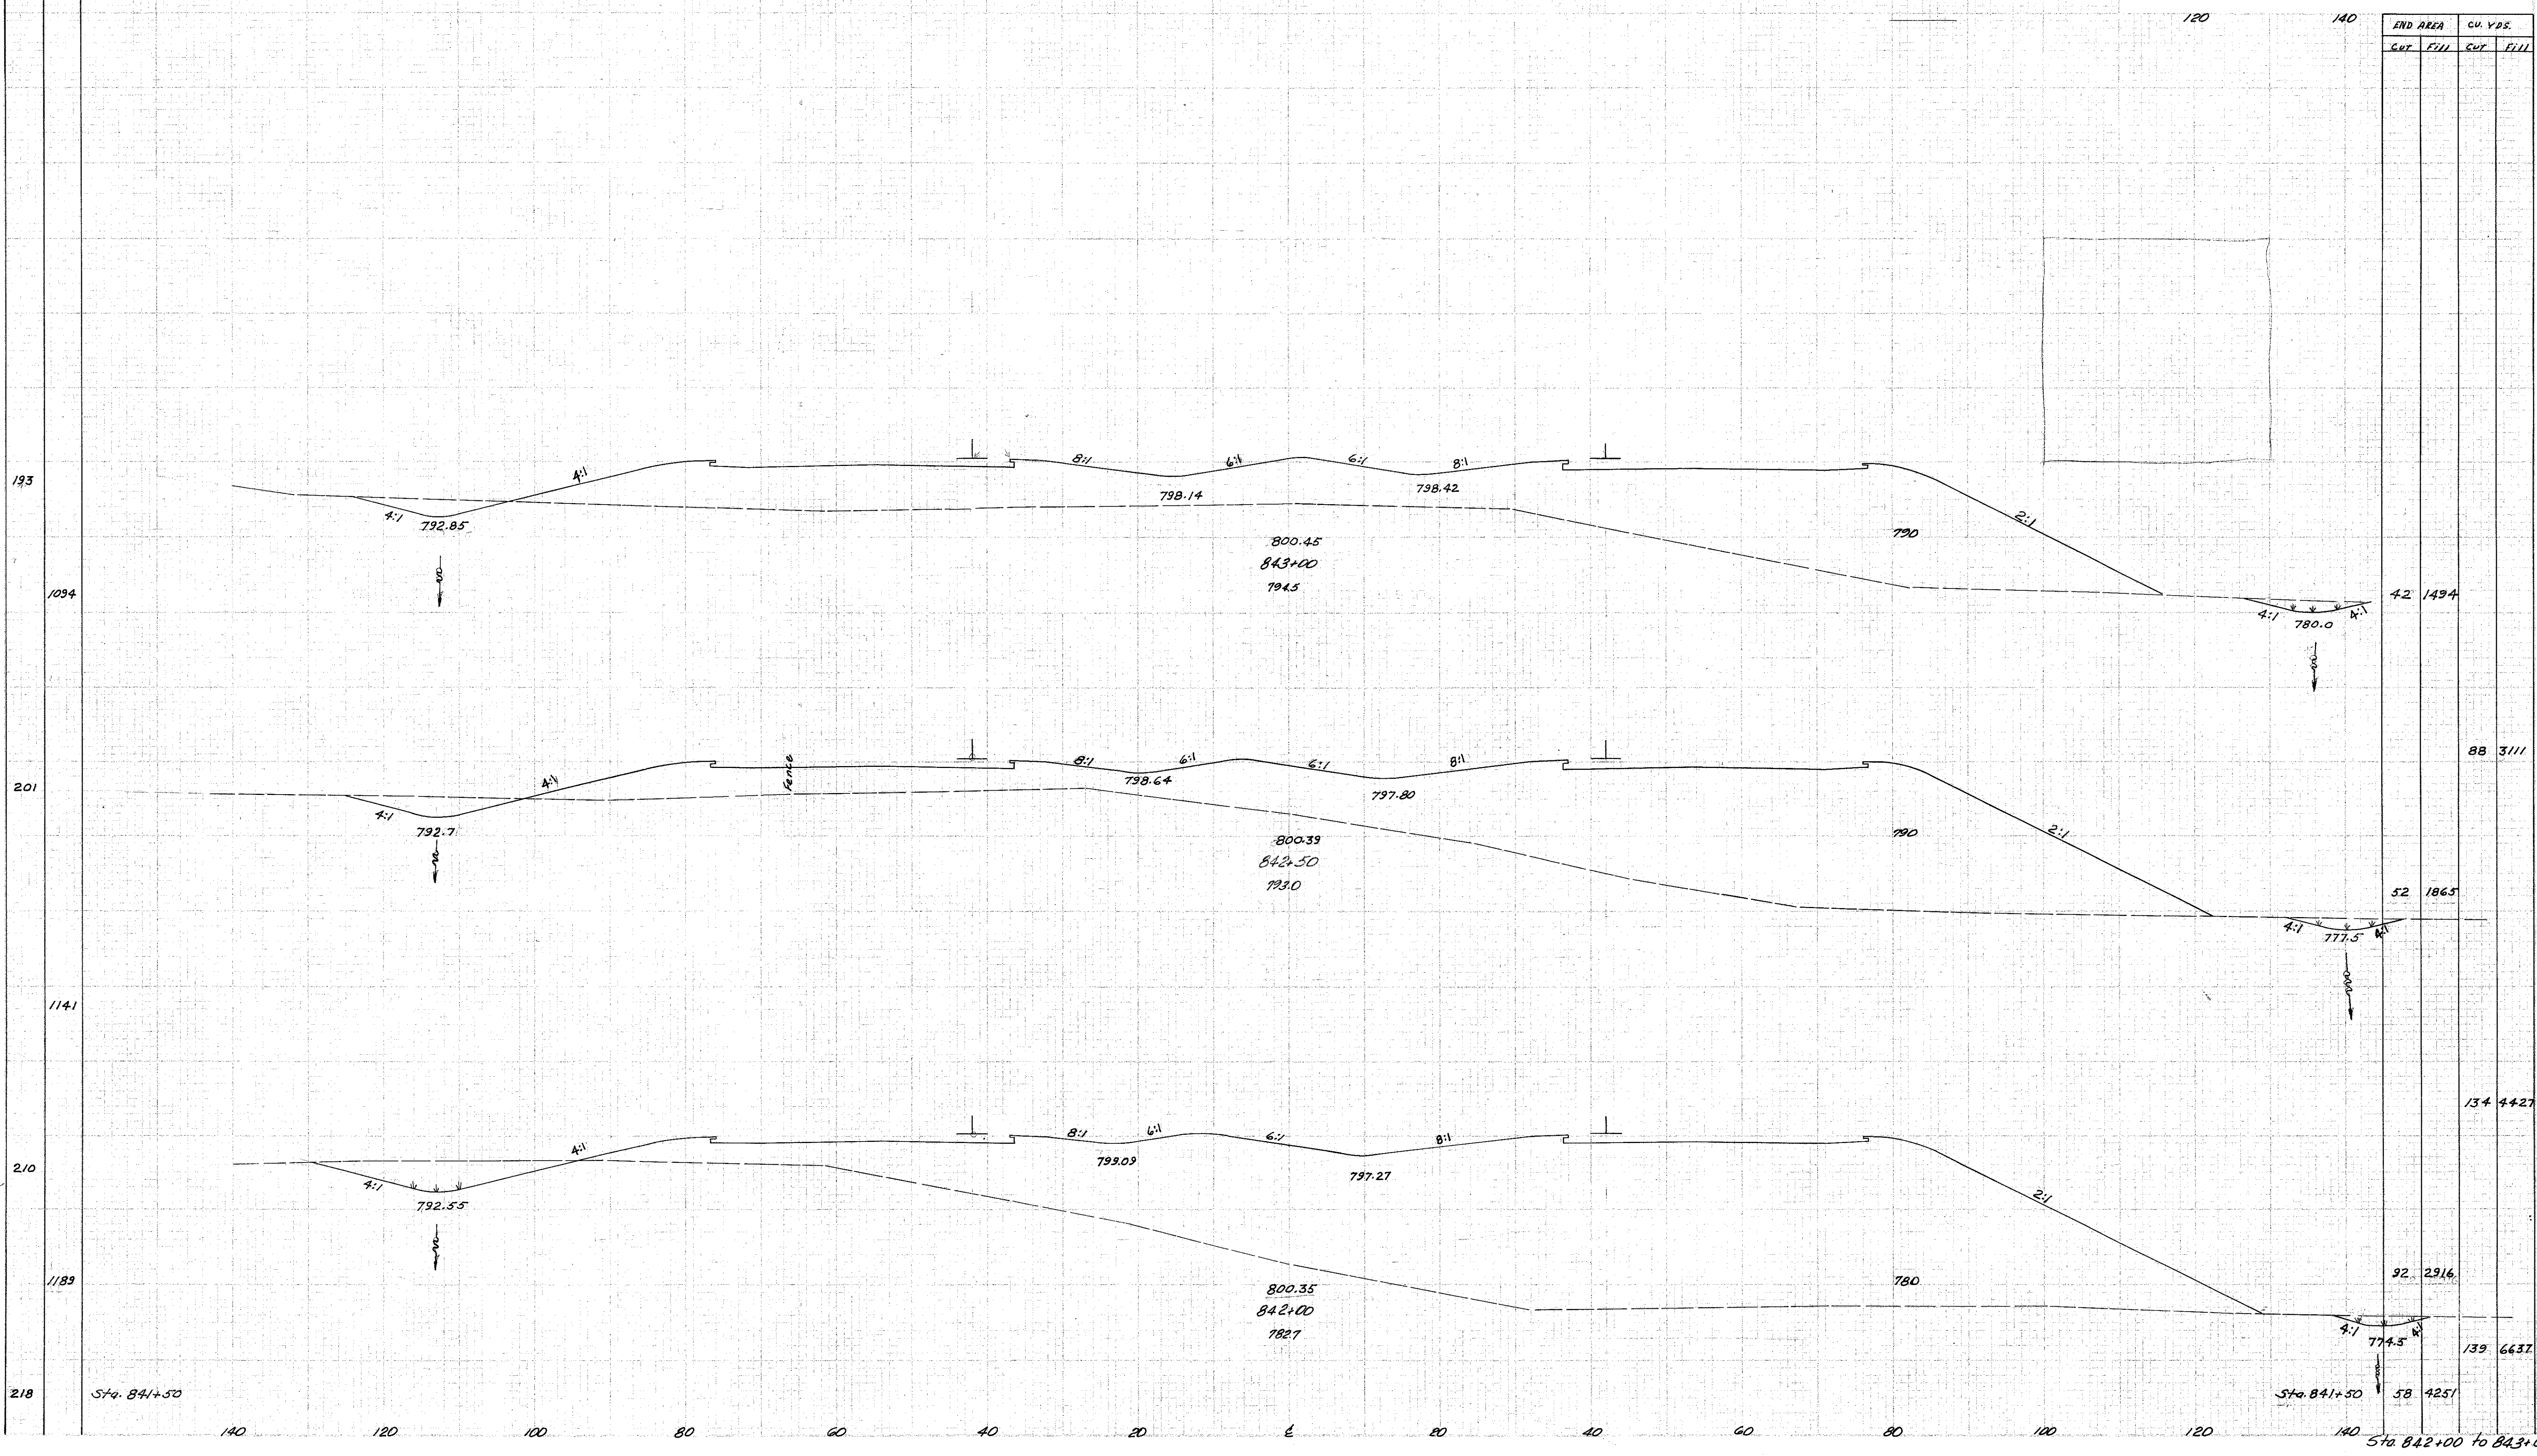

19-58  
6-19-58-mc

Sta. 841+50

Sta. 841+50

Sta. 842+00 to 843+00