


SEEDING
AND
WIDTH
30.
YDS.

LAKE COUNTY
LAK-1-22.60

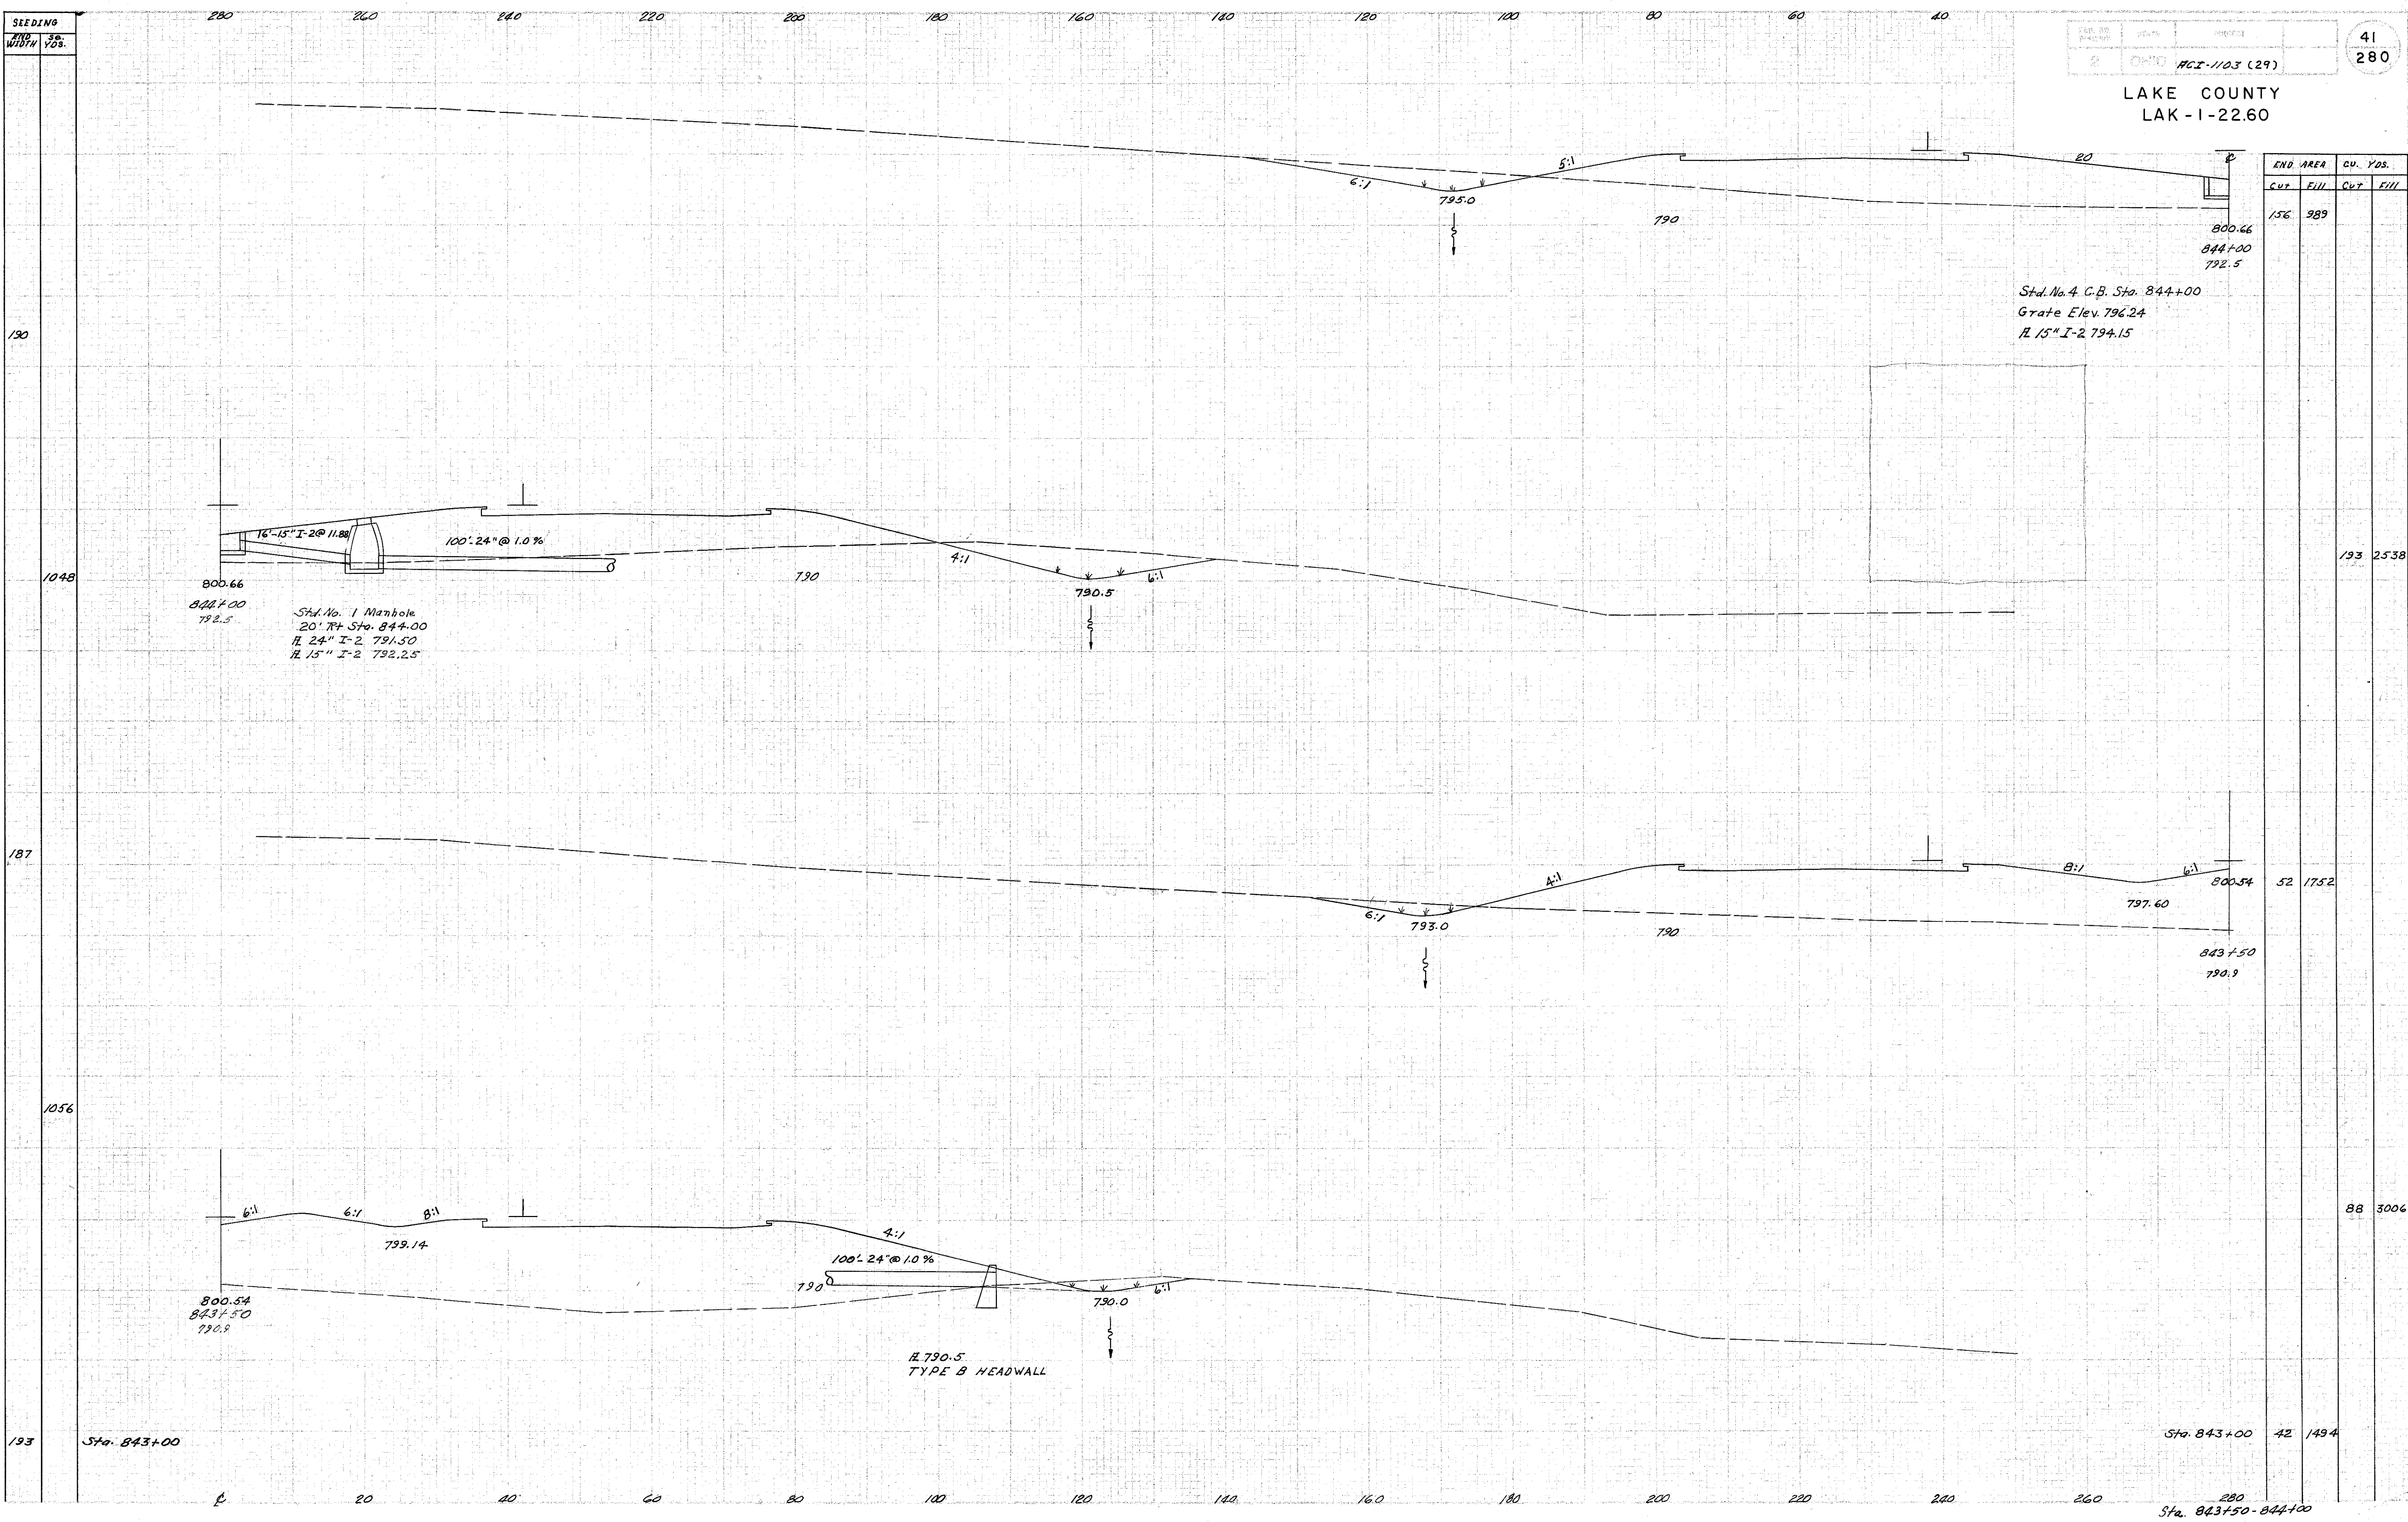

END AREA		CU. YDS.	
CUT	FILL	CUT	FILL
156	989		
		193	2538
52	1752		
		88	3006
42	1494		

19-58
790.5-791.5

Sta. 843+00 - 844+00