


SEEDING
END WIDTH
36
YDS.

NO. OF SHEET	STATE	PROJECT
2	OHIO	HCI-1103 (29)

46
280

LAKE COUNTY
LAK-1-22.60

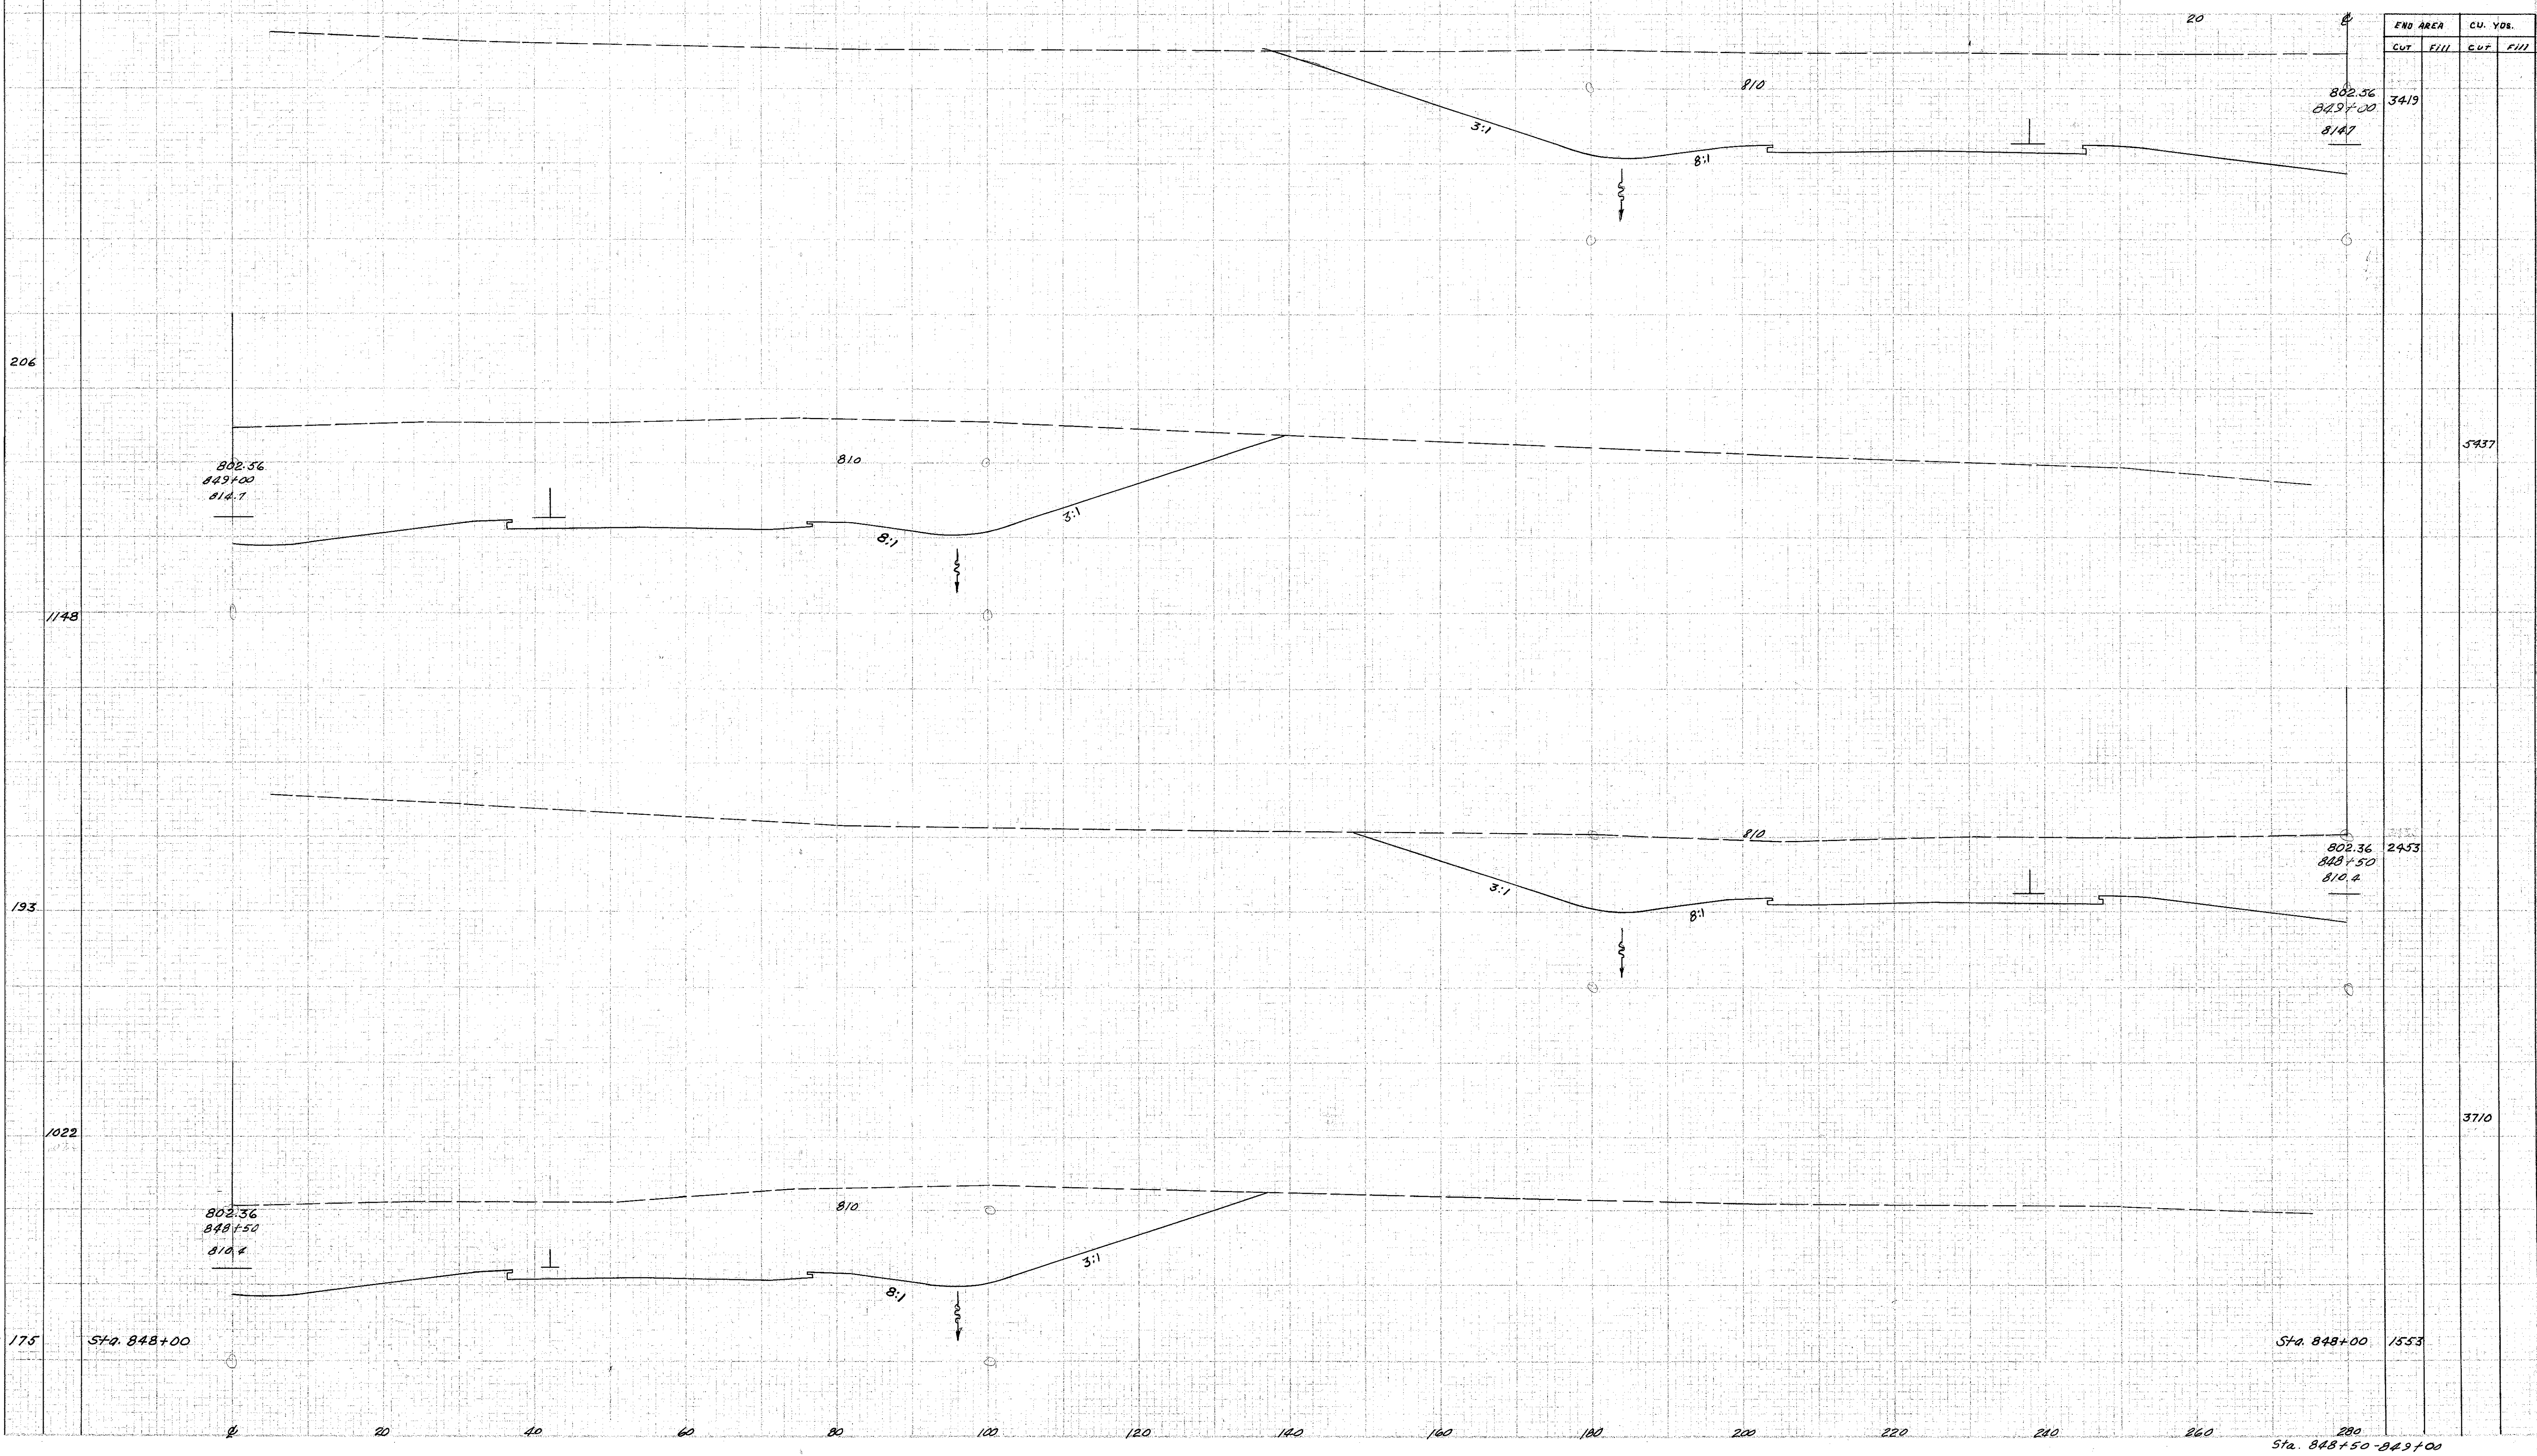

1000 5-19-58
5-19-58

Rev
4-30-58